
VERSION AMENDMENT **AUTHORISED BY** DATE PRELIMINARY ONLY HELD BY LANDGATE IN DIGITAL FORMAT ONLY FREEHOLD TYPE S.S.A. YES **UNLODGED VERSION** SCALE 1: 1000 @ A2 LIMITED IN DEPTH TO 60.96 METRES SUBJECT TO LANDGATE AUDIT **PURPOSE** SUBDIVISION This version is - Current as at 12/08/2020 ALL DISTANCES ARE IN METRES - Subject to change without notice - Not intended for design use, a LANDGATE APPROVED copy **DRAFT** PLAN OF ALL AREAS AND DIMENSIONS should be obtained for such purpose **AMENDMENTS TABLE** ARE SUBJECT TO FINAL SURVEY Date LOTS 1-8 AND 9001 Revision Description AND WAPC APPROVAL Initial Issue 12/08/2020 LOT 9000 ON DP 416914 FORMER TENURE C.T. 2974-919 *80 79* LOCAL AUTHORITY CITY OF WANNEROO DP 416914 75 DP 416914 DP 416914 DP 416914 DP 416914 \ DP 416914 DP 416914 ALEXANDER 73 SEE CAMPSIS/ LOCALITY LANDSDALE DP 416914 STRYBING 1505° 55.117 150° 16.42" (115.953) D.P.L.H. FILE 20.285 건강。 929 5 2 FIELD RECORD 144454 DP 76539 SURVEYOR'S CERTIFICATE - REG 54 Matthew B. WEBB -{00. 123.39 hereby certify that this plan is accurate and is a correct SHEET 2 representation of the -(a) *survey; and/or 511 (b) *calculations from measurements recorded in the field records, DP 402804 [* delete if inapplicable] undertaken for the purposes of this plan and that it complies with the relevant written law(s) in relation to MARUYAMA which it is lodged. WAY 9001 4.4946ha LICENSED SURVEYOR DATE *513* LODGED DP 402804 DATE FEE PAID ASSESS No. I.S.C. **EXAMINED** 9021 WESTERN AUSTRALIAN PLANNING COMMISSION DP 402804 FILE 155841 ROAD Delegated under S. 16 P&D Act 2005 DATE IN ORDER FOR DEALINGS 92.901 SUBJECT TO QUEENSWAY FOR INSPECTOR OF PLANS AND SURVEYS DATE APPROVED REG26A (4) INSPECTOR OF PLANS AND SURVEYS DATE (S. 18 Licensed Surveyors Act 1909) SURVEY CARRIED OUT UNDER REG 26A SPECIAL SURVEY AREA GUIDELINES SEE SURVEY SHEETS FOR SURVEY INFORMATION INTERESTS AND NOTIFICATIONS USE ONLY THE SURVEY SHEET/S WHEN DETERMINING GOVERNMENT OF WESTERN AUSTRALIA THE TRUE FINAL POSITION AND TYPE OF ALL SURVEY SUBJECT PURPOSE STATUTORY REFERENCE LAND BURDENED BENEFIT TO ORIGIN COMMENTS MARKS PLACED PERTAINING TO THIS PLAN. DEPOSITED PLAN MC MULLEN NOLAN GROUP PO Box 3526, Success W.A. 6964 Tel: (08) 6436 1599 Fax: (08) 6436 1500 SHEET 01 OF 02 SHEETS BUSHFIRE MANAGEMENT LOTS 1-8 (PLUS SURVEY SHEET(S)) NOTIFICATION SEC 165 OF THE P & D ACT DOC PLAN MNG Ref : 101419dp-017a - Stage 2A - DP419827.CSD VERSION 1

FOR HEADING SEE SHEET 1

FOR INTERESTS AND NOTIFICATIONS
SEE SHEET 1

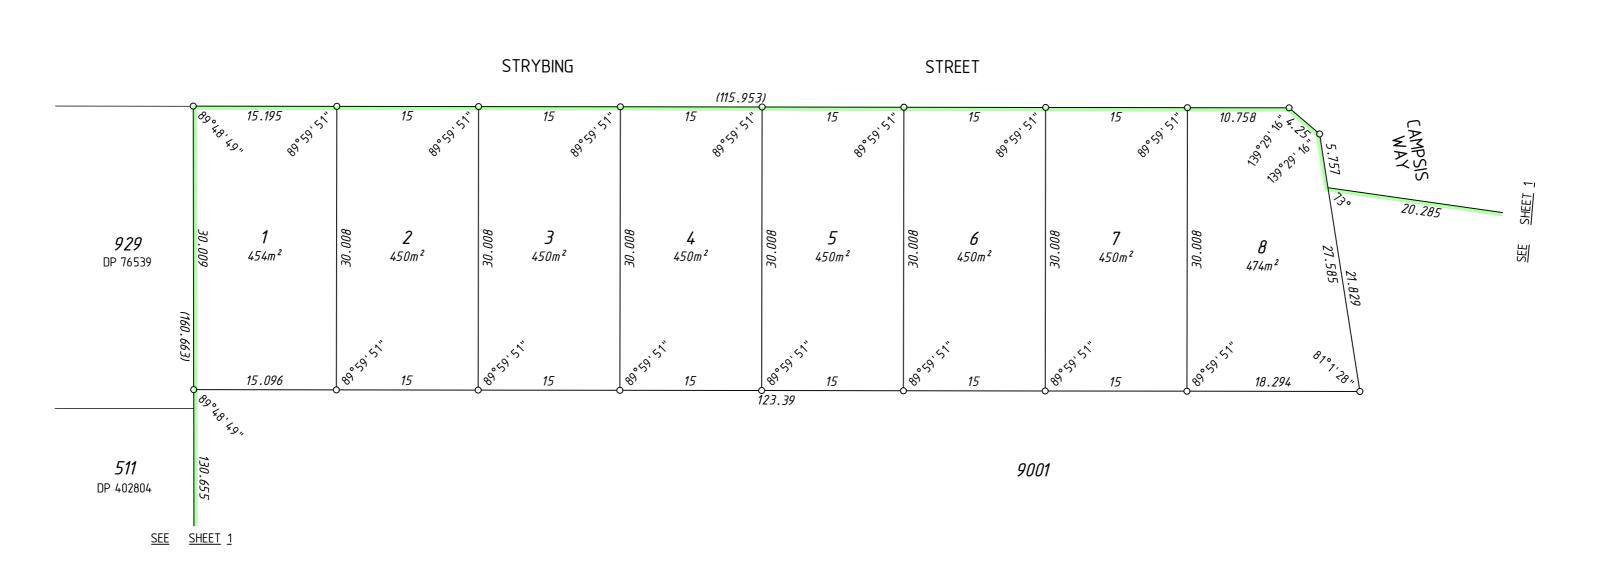



MNG Ref : 101419dp-017a - Stage 2A - DP419827.CSD

LICENSED SURVEYOR

DATE





DEPOSITED PLAN 419827 SHEET 02 OF 02 SHEETS VERSION 1

SCALE 1:400 @ A2 ALL DISTANCES ARE IN METRES

DRAFT ALL AREAS AND DIMENSIONS ARE SUBJECT TO FINAL SURVEY AND WAPC APPROVAL

HELD BY LANDGATE IN DIGITAL FORMAT ONLY

UNLODGED VERSION SUBJECT TO LANDGATE AUDIT This version is
- Current as at 12/08/2020
- Subject to change without notice
- Not intended for design use,
a LANDGATE APPROVED copy should be obtained for such purposes

PRELIMINARY ONLY

SURVEY CARRIED OUT UNDER REG 26A SPECIAL SURVEY AREA GUIDELINES SEE SURVEY SHEETS FOR SURVEY INFORMATION

USE ONLY THE SURVEY SHEET/S WHEN DETERMINING THE TRUE FINAL POSITION AND TYPE OF ALL SURVEY MARKS PLACED PERTAINING TO THIS PLAN.

FOR HEADING SEE SHEET 1 JN 1 O D G F D V F R S I O N

PRELIMINARY ONLY UNLODGED VERSION SUBJECT TO LANDGATE AUDIT

This version is

- Current as at 12/08/2020

- Subject to change without notice

- Not intended for design use,
a LANDGATE APPROVED copy
should be obtained for such purposes

THIS SURVEY SHEET WILL BE REPLACED BY THE SURVEY DATA







DEPOSITED PLAN
4 19827
SURVEY SHEET