VERSION AMENDMENT **AUTHORISED BY** DATE SCALE 1: 1000 @ A2 ALL DISTANCES ARE IN METRES **DRAFT** ALL AREAS AND DIMENSIONS **AMENDMENTS TABLE** ARE SUBJECT TO FINAL SURVEY Date Revision Description AND WAPC APPROVAL Initial Issue 7/9/2020 DP 416914 \ DP 416914 DP 416914 73 DP 416914 CAMPSIS 929 5 2 7 6 419827 .8 DP 76539 DP (123.39)<u>33c</u>1 CAMPSIS 511 16 15 14 13 12 10 DP 402804 MARUYAMA MARUYAMA WAY WAY ROAD 34 19 513 35

DP 402804

9021

DP 402804

17

22

18

23

20

21

25

(92.901) (B)

QUEENSWAY

26

24

HELD BY LANDGATE IN DIGITAL FORMAT ONLY LIMITED IN DEPTH TO 60.96 METRES

DP 416914

9002

2.4886ha

(232.056)

144.962

ROAD

DP 416914

DP 416914

ALEXANDER

DP 416914

This version is
- Current as at 7/09/2020
- Subject to change without notice
- Not intended for design use,
a LANDGATE APPROVED copy should be obtained for such purpose

PRELIMINARY ONLY

UNLODGED VERSION SUBJECT TO

LANDGATE AUDIT

TYPE **FREEHOLD** S.S.A. YES

PURPOSE SUBDIVISION

PLAN OF

LOTS 9-36, 9002, ROADS, EASEMENTS, COVENANT AND RESTRICTIVE COVENANT

FORMER TENURE

LOT 9001 ON DP 419827 C.T.

LOCAL AUTHORITY CITY OF WANNEROO

LOCALITY LANDSDALE

D.P.L.H. FILE

FIELD RECORD 144454

SURVEYOR'S CERTIFICATE - REG 54

Matthew B. WEBB

hereby certify that this plan is accurate and is a correct representation of the -

(a) *survey; and/or

(b) *calculations from measurements recorded in the field records, [* delete if inapplicable]

undertaken for the purposes of this plan and that it

complies with the relevant written law(s) in relation to which it is lodged.

LICENSED SURVEYOR

DATE

LODGED

FEE PAID ASSESS No.

DATE I.S.C.

EXAMINED

WESTERN AUSTRALIAN PLANNING COMMISSION FILE 155841

Delegated under S. 16 P&D Act 2005

IN ORDER FOR DEALINGS

SUBJECT TO

FOR INSPECTOR OF PLANS AND SURVEYS

APPROVED

INSPECTOR OF PLANS AND SURVEYS (S. 18 Licensed Surveyors Act 1909)





DATE

DATE

DATE

REG26A (4)

DEPOSITED PLAN 419828

> SHEET 01 OF 02 SHEETS (PLUS SURVEY SHEET(S)) VERSION 1

INTERESTS AND NOTIFICATIONS STATUTORY REFERENCE LAND BURDENED

33

*2*7

32

36

30

AGAVE ROAD

29

28


N PY

SUBJECT	PURPOSE	STATUTORY REFERENCE	ORIGIN	LAND BURDENED	BENEFIT TO	COMMENTS
33c), (33c) 1	EASEMENT (Electricity Supply)	SEC 167 OF THE P.& D. ACT REG 33 (c)	THIS PLAN	LOT 9002	ELECTRICITY NETWORKS CORPORATION	
	RESTRICTIVE COVENANT	SEC 136D OF THE TLA	THIS PLAN & DOC	ALL LOTS EXCEPT LOT 9002	ALL LOTS EXCEPT LOT 9002	
(A) ◆ (B)	COVENANT	SEC 150 OF THE P.& D. ACT	THIS PLAN	LOTS 26-31		RESTRICTION OF ACCESS No Road Vehicle Access to and from QUEENSWAY
	NOTIFICATION	SEC 165 OF THE P & D ACT	DOC	LOTS 9-19, 34 & 35		BUSHFIRE MANAGEMENT PLAN

SURVEY CARRIED OUT UNDER REG 26A SPECIAL SURVEY AREA GUIDELINES SEE SURVEY SHEETS FOR SURVEY INFORMATION

> USE ONLY THE SURVEY SHEET/S WHEN DETERMINING THE TRUE FINAL POSITION AND TYPE OF ALL SURVEY MARKS PLACED PERTAINING TO THIS PLAN.

MC MULLEN NOLAN GROUP PO Box 3526, Success W.A. 6964 MNG Ref : 101419dp-018a - Stage 2 - DP419828.CSD

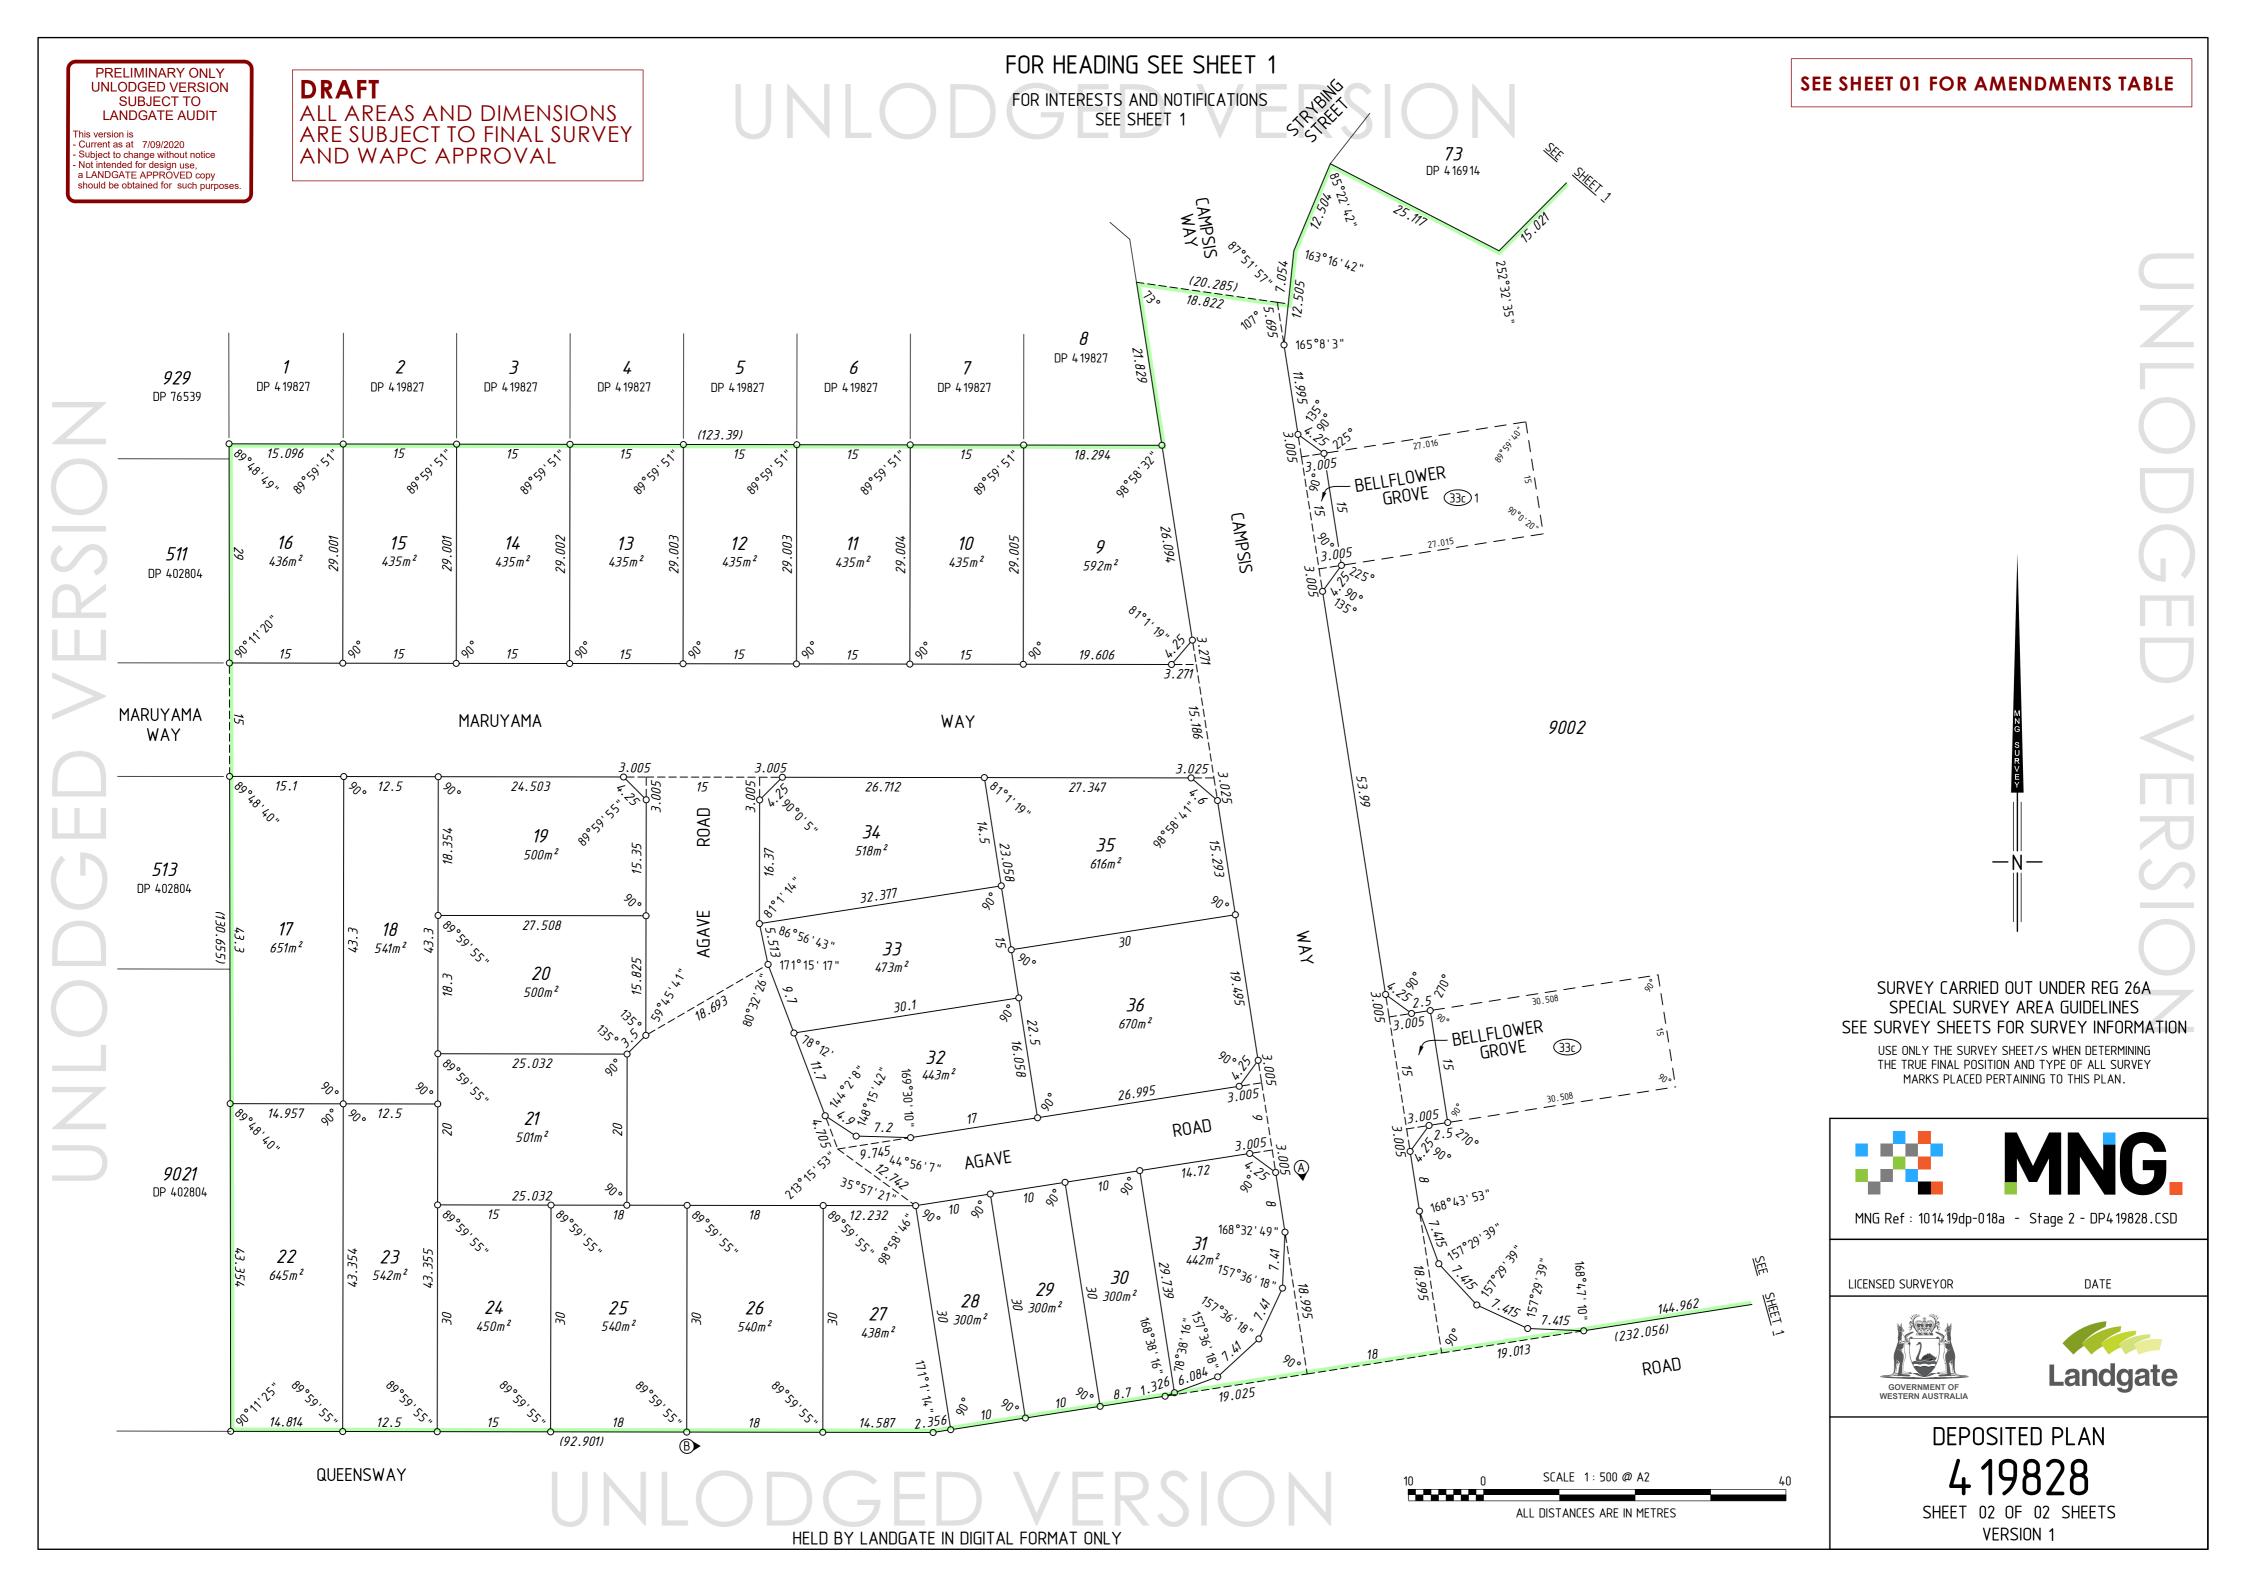

FOR HEADING SEE SHEET 1 JNIODGEDVERSION

PRELIMINARY ONLY UNLODGED VERSION SUBJECT TO LANDGATE AUDIT

This version is

- Current as at 7/09/2020

- Subject to change without notice

- Not intended for design use,
a LANDGATE APPROVED copy
should be obtained for such purposes

UNLODGED VERSION

THIS SURVEY SHEET WILL BE REPLACED BY THE SURVEY DATA







DEPOSITED PLAN
419828
SURVEY SHEET

