

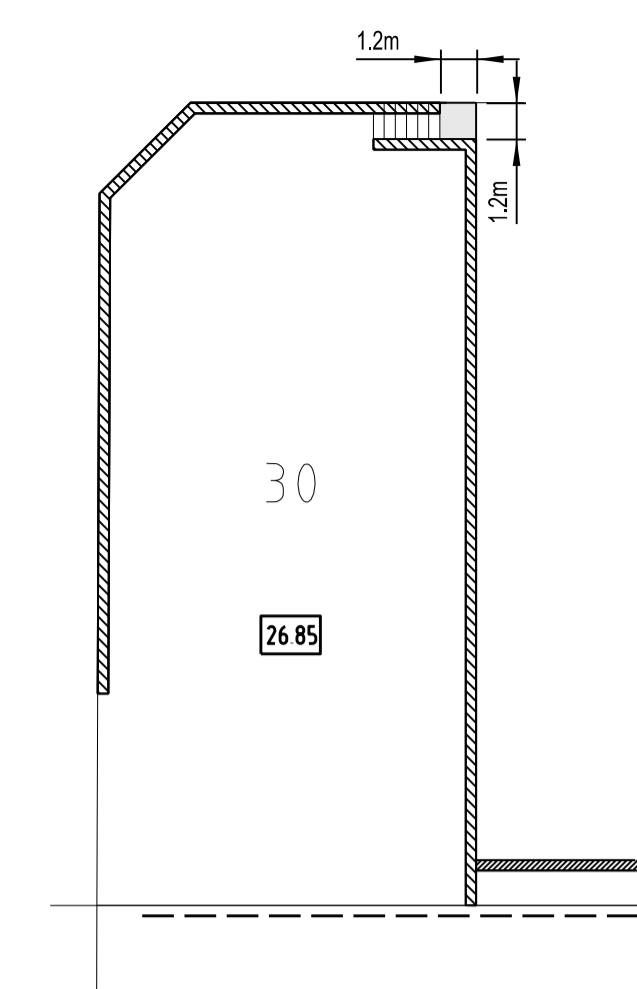
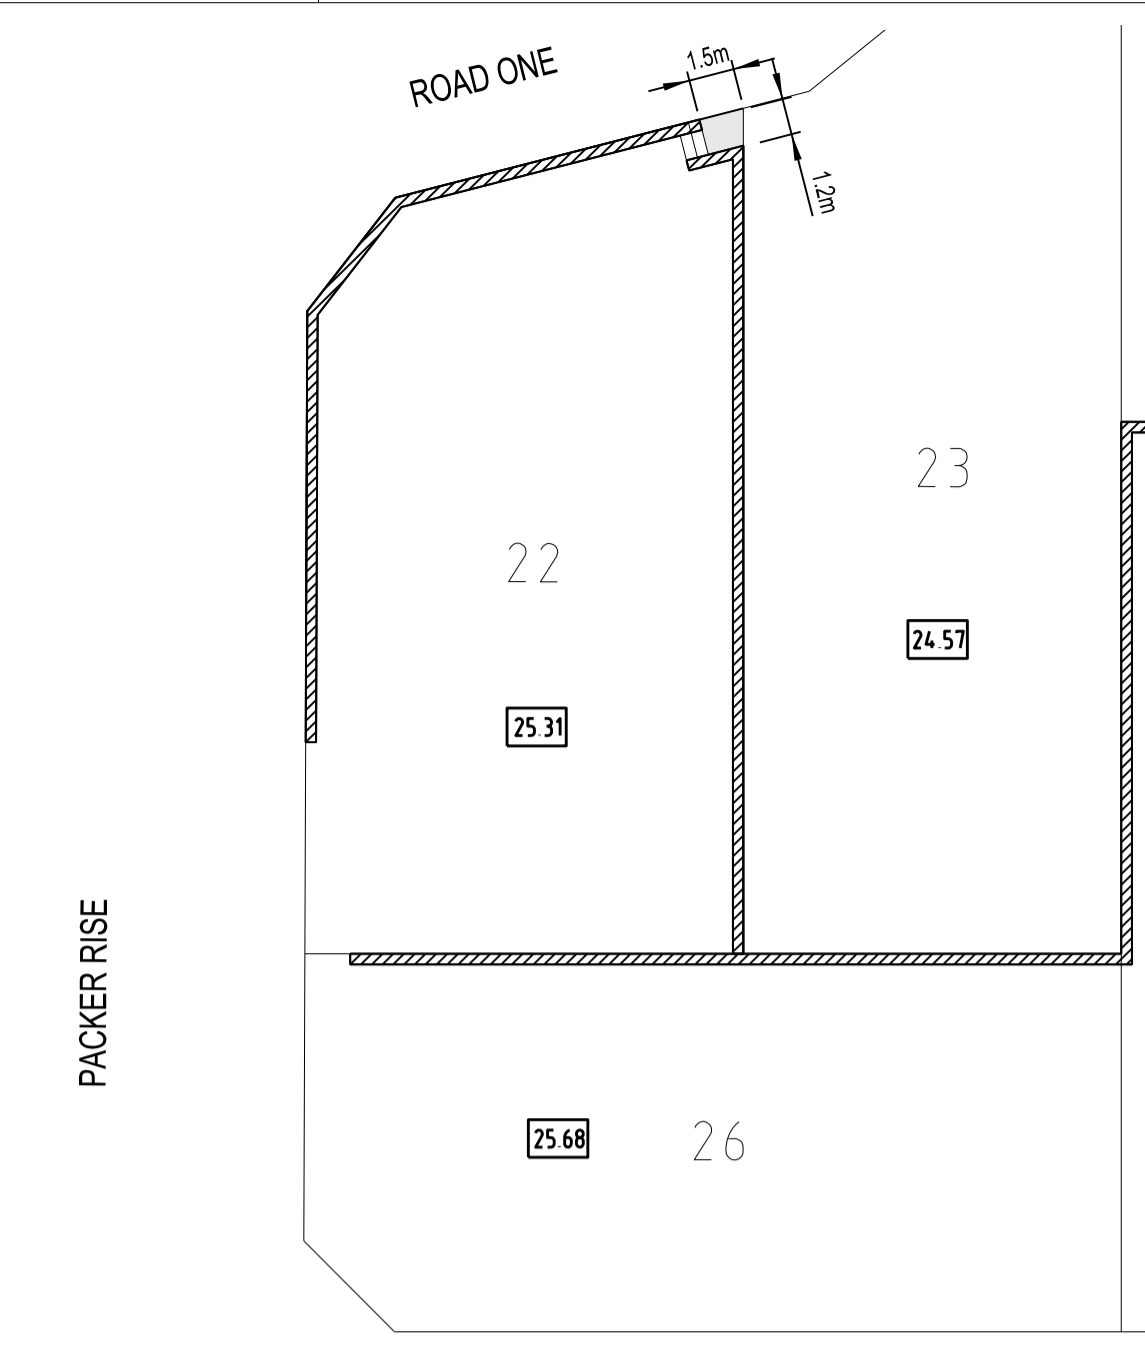
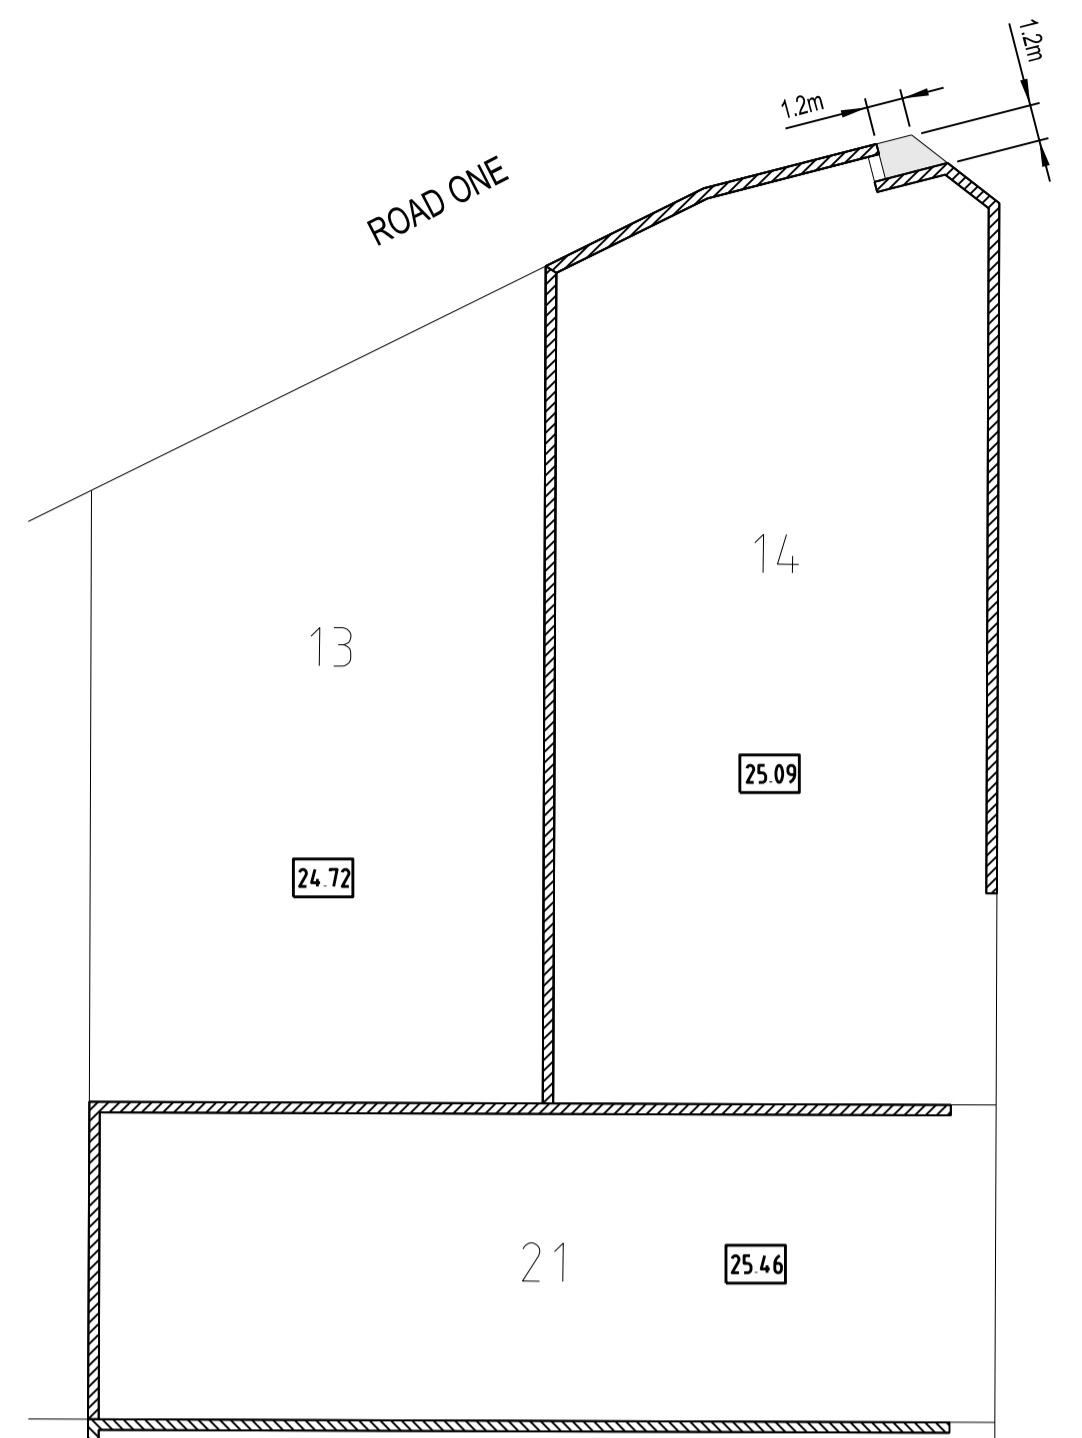



STAIR & LANDING LEVELS AND NUMBER						
LOT	VERGE	LOWER LANDING	STEP 1	TOP STEP	PAD LEVEL	No OF STEPS
10	24.47	24.47	24.66	25.77	25.91	7
14	24.93	24.85	24.99	24.99	25.09	1
22	24.73	24.80	24.99	25.17	25.31	2
30	25.58	25.61	25.79	26.72	26.85	6

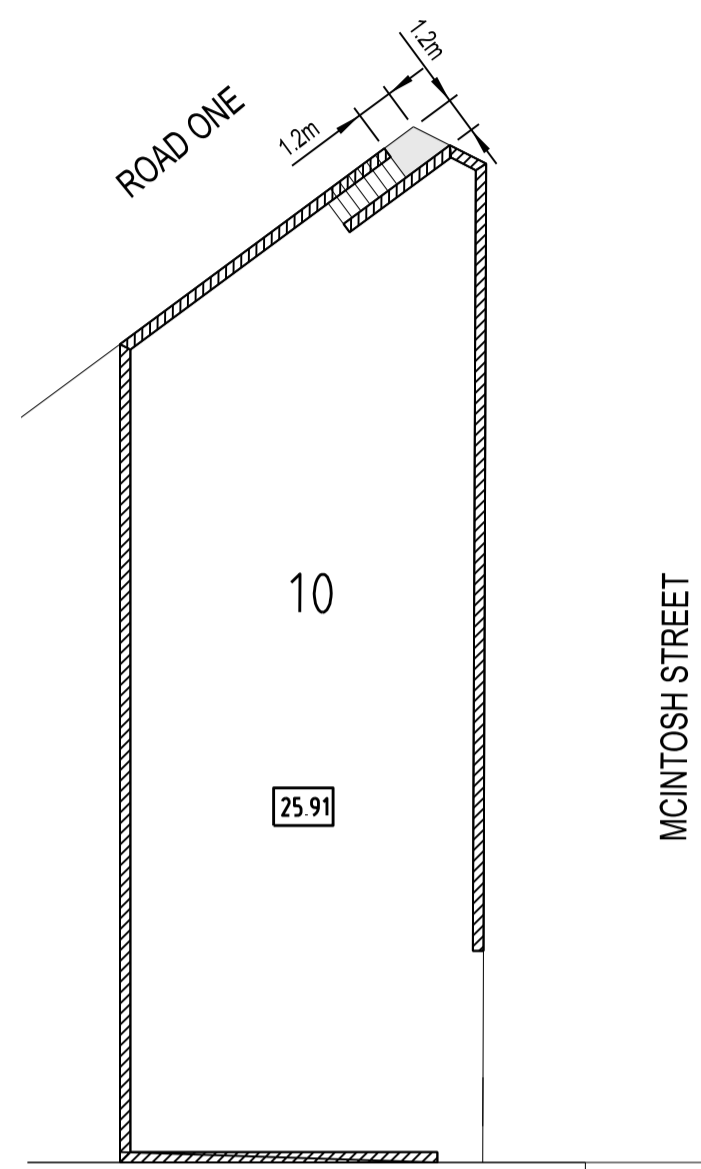


PLAN
SCALE 1:250

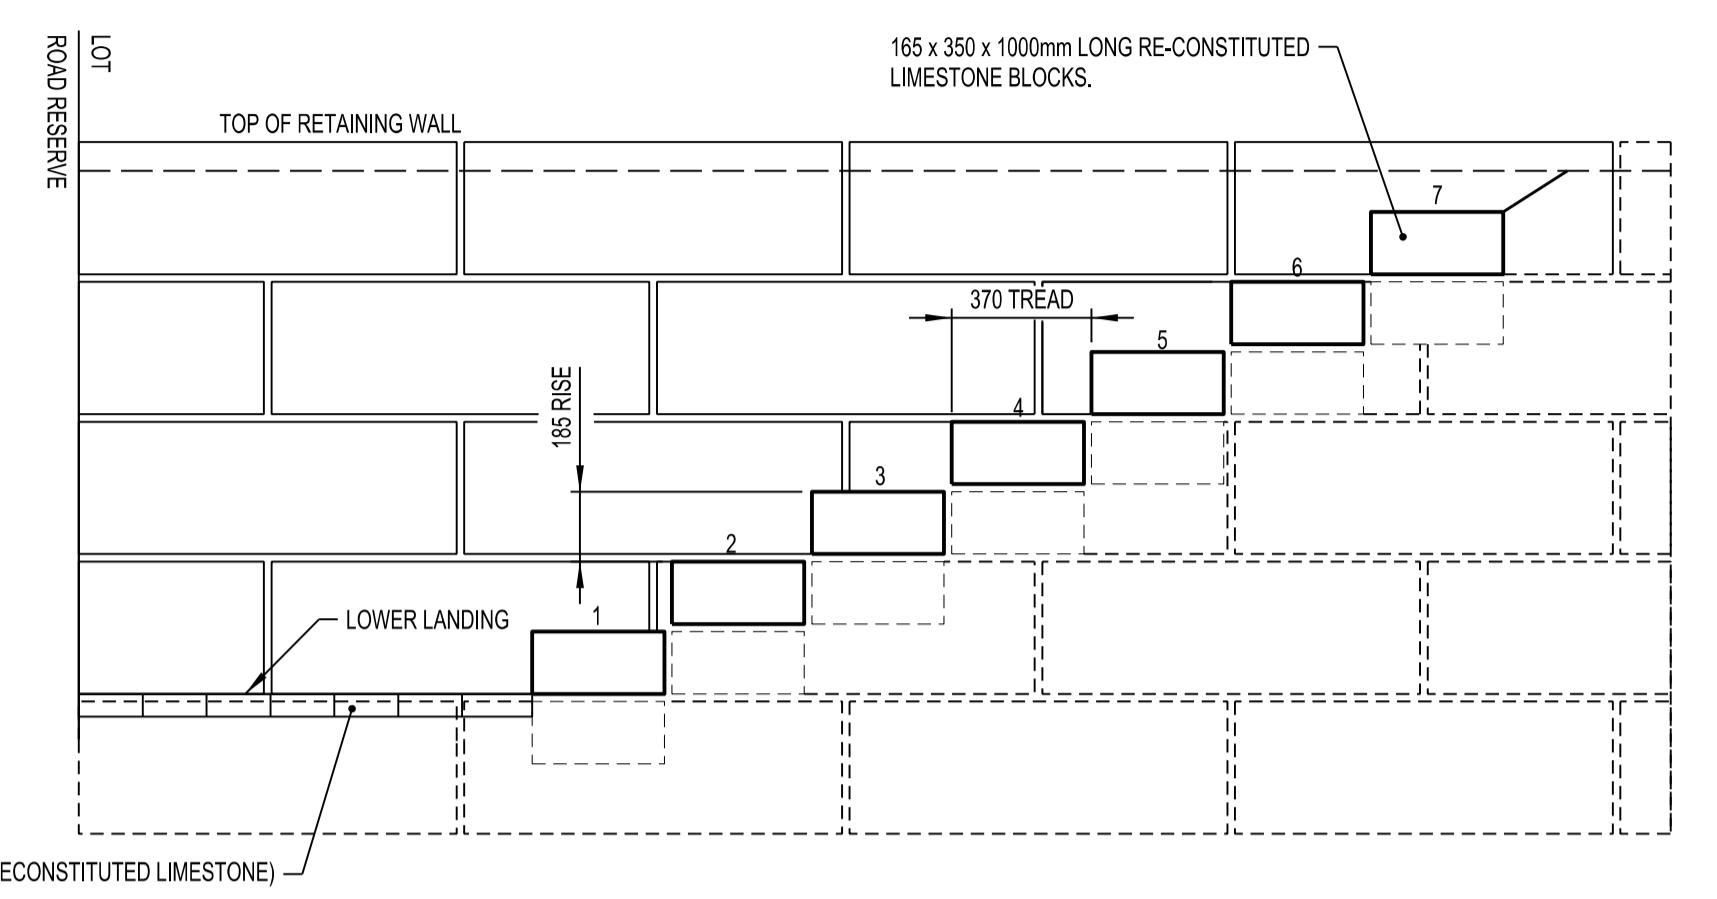


SECTION A-A STEP DETAIL
SCALE 1:20

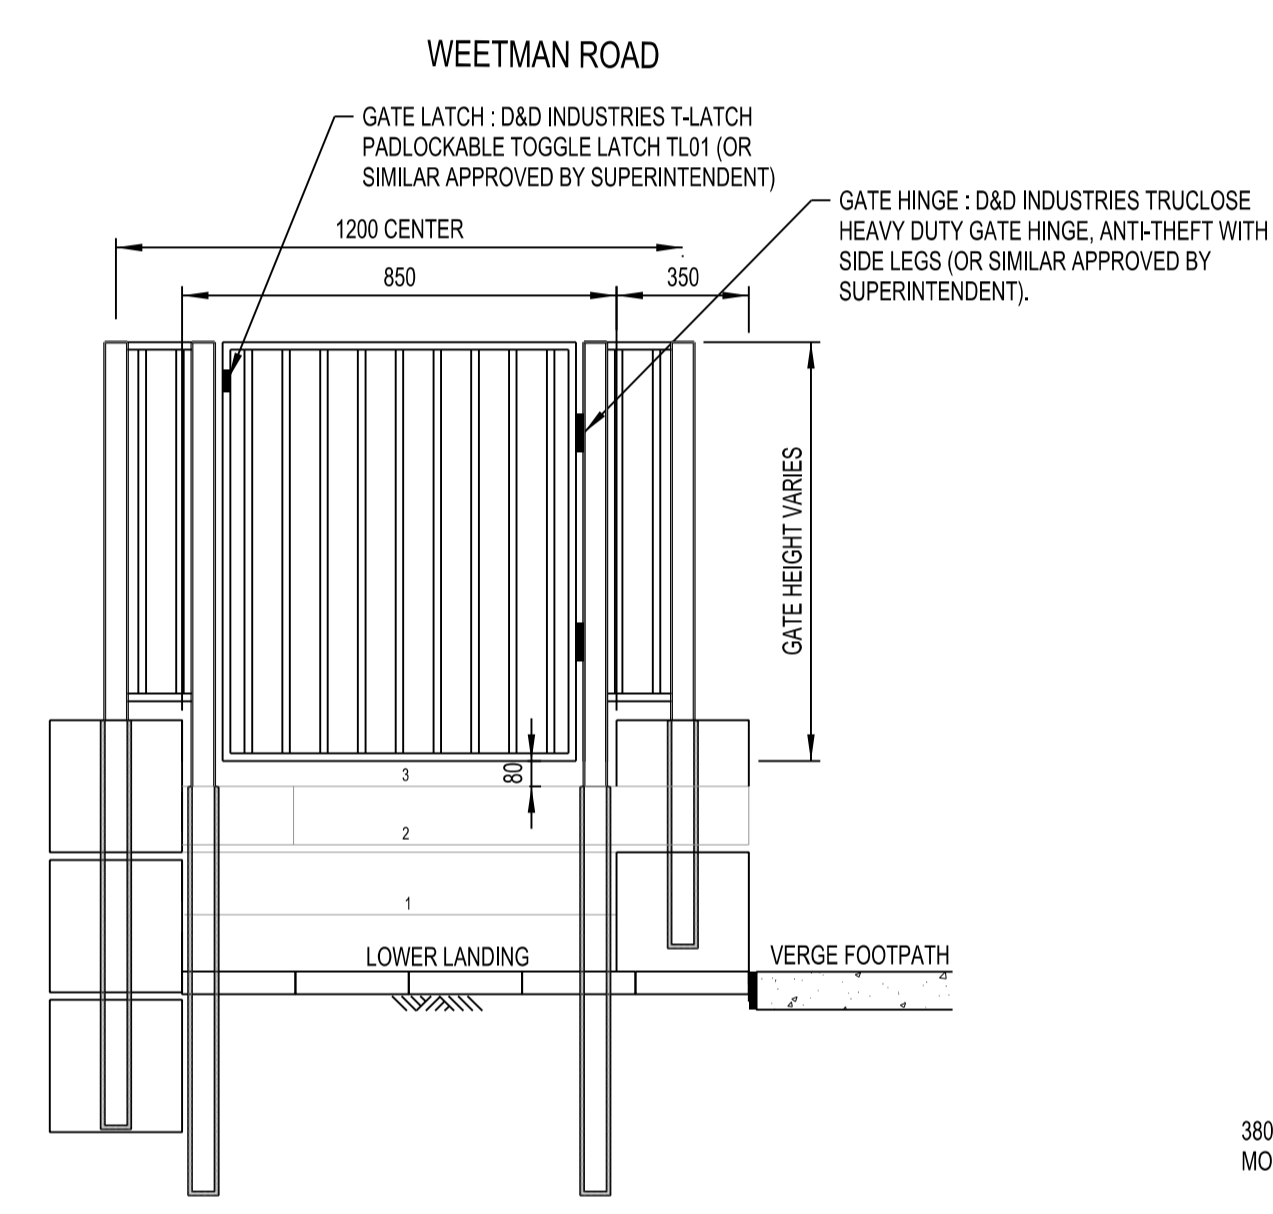

TYPICAL GATE ELEVATION
NTS

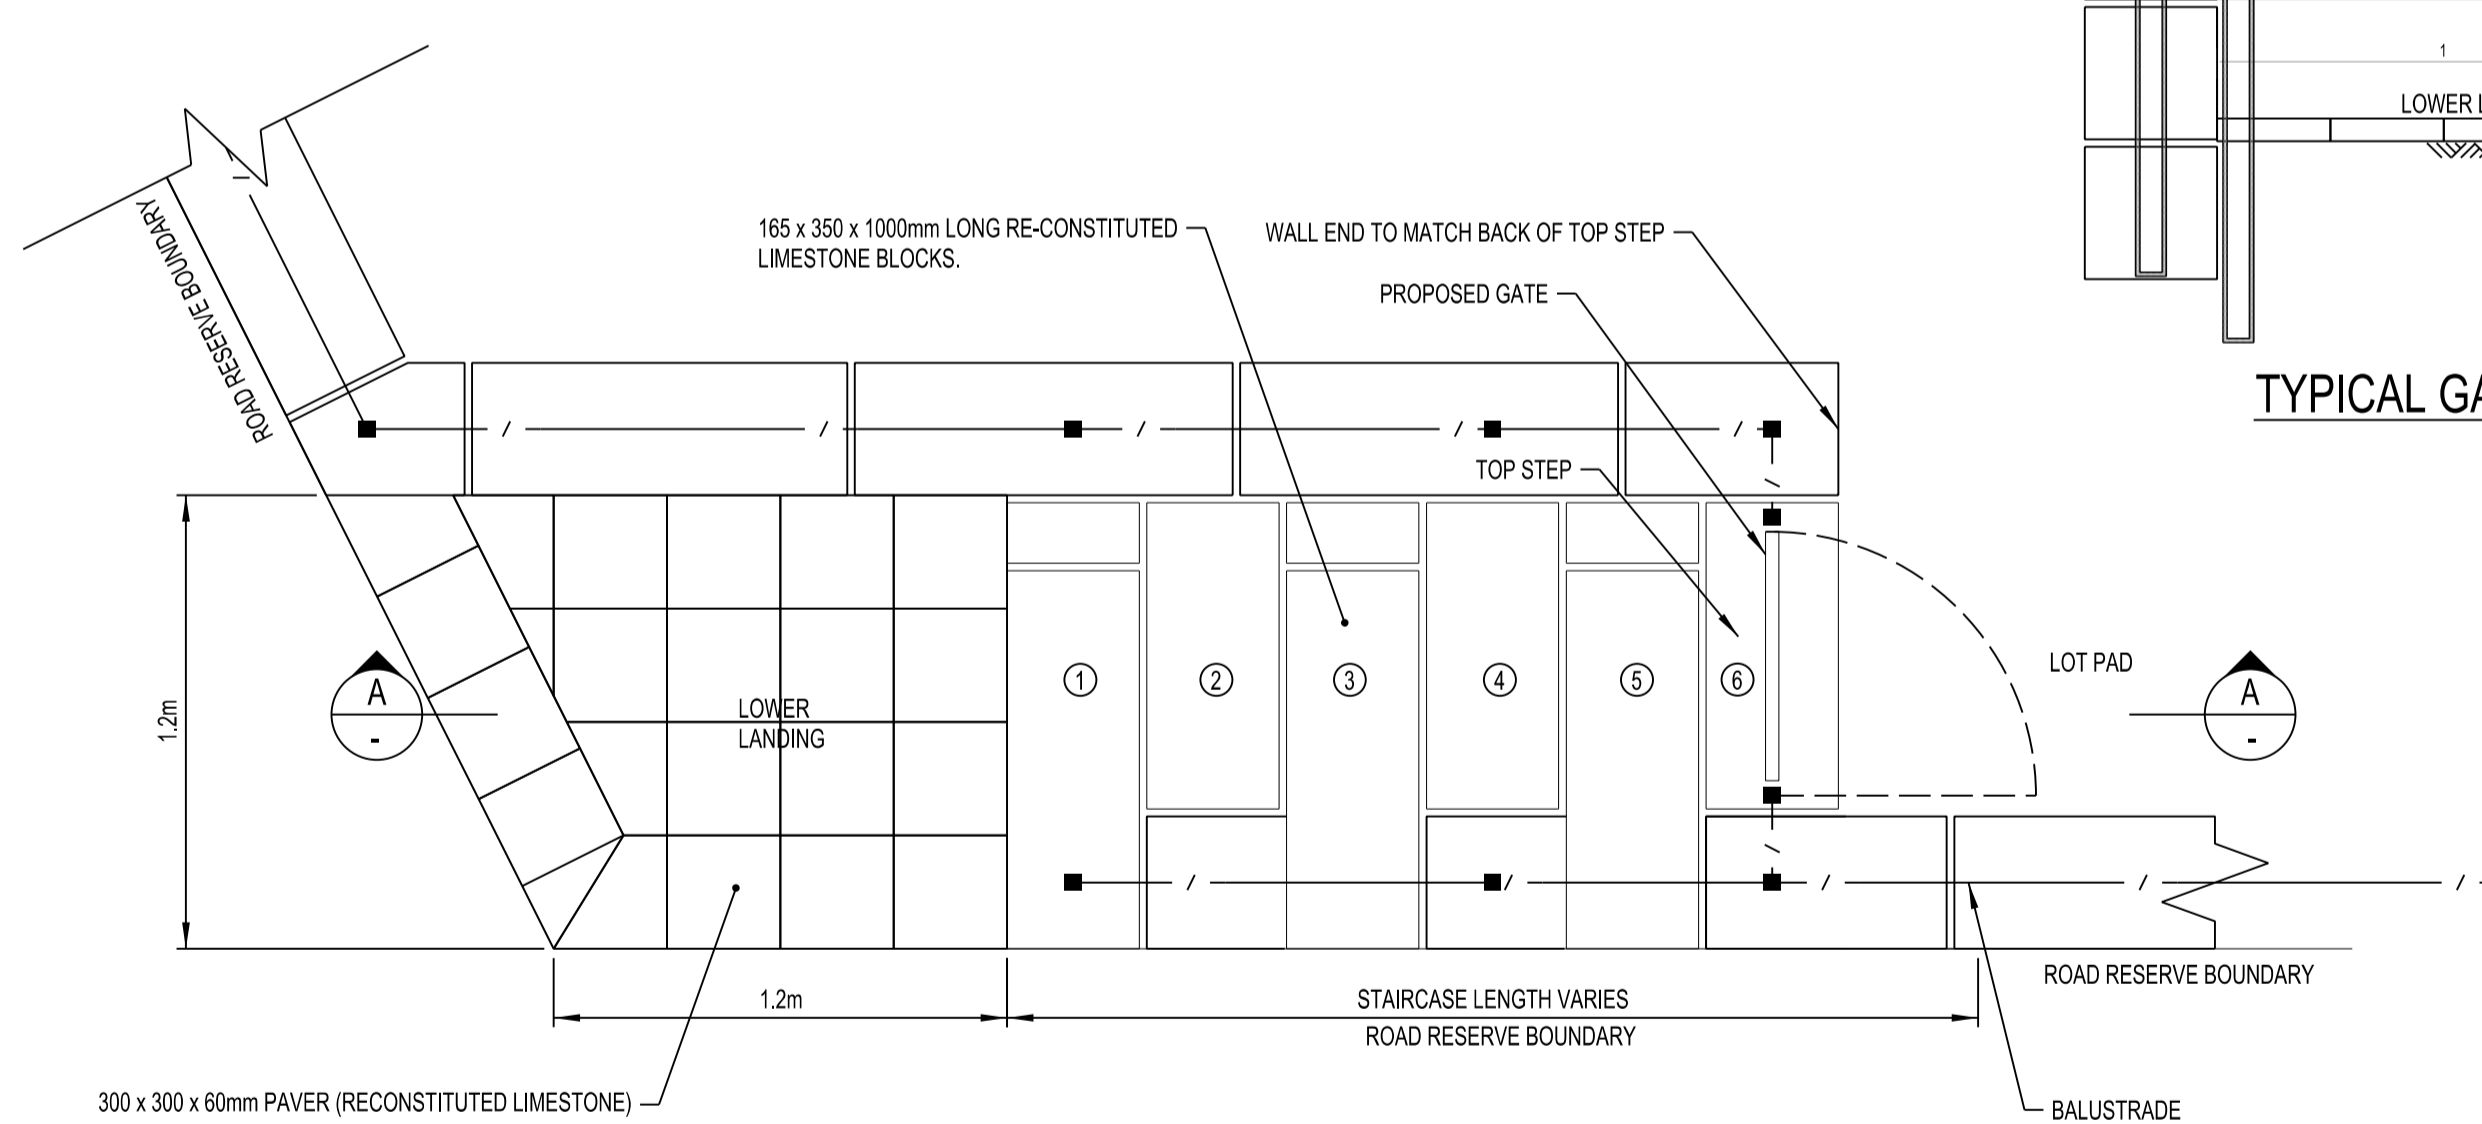

PLAN VIEW STEP DETAIL (TYP)
SCALE 1:20

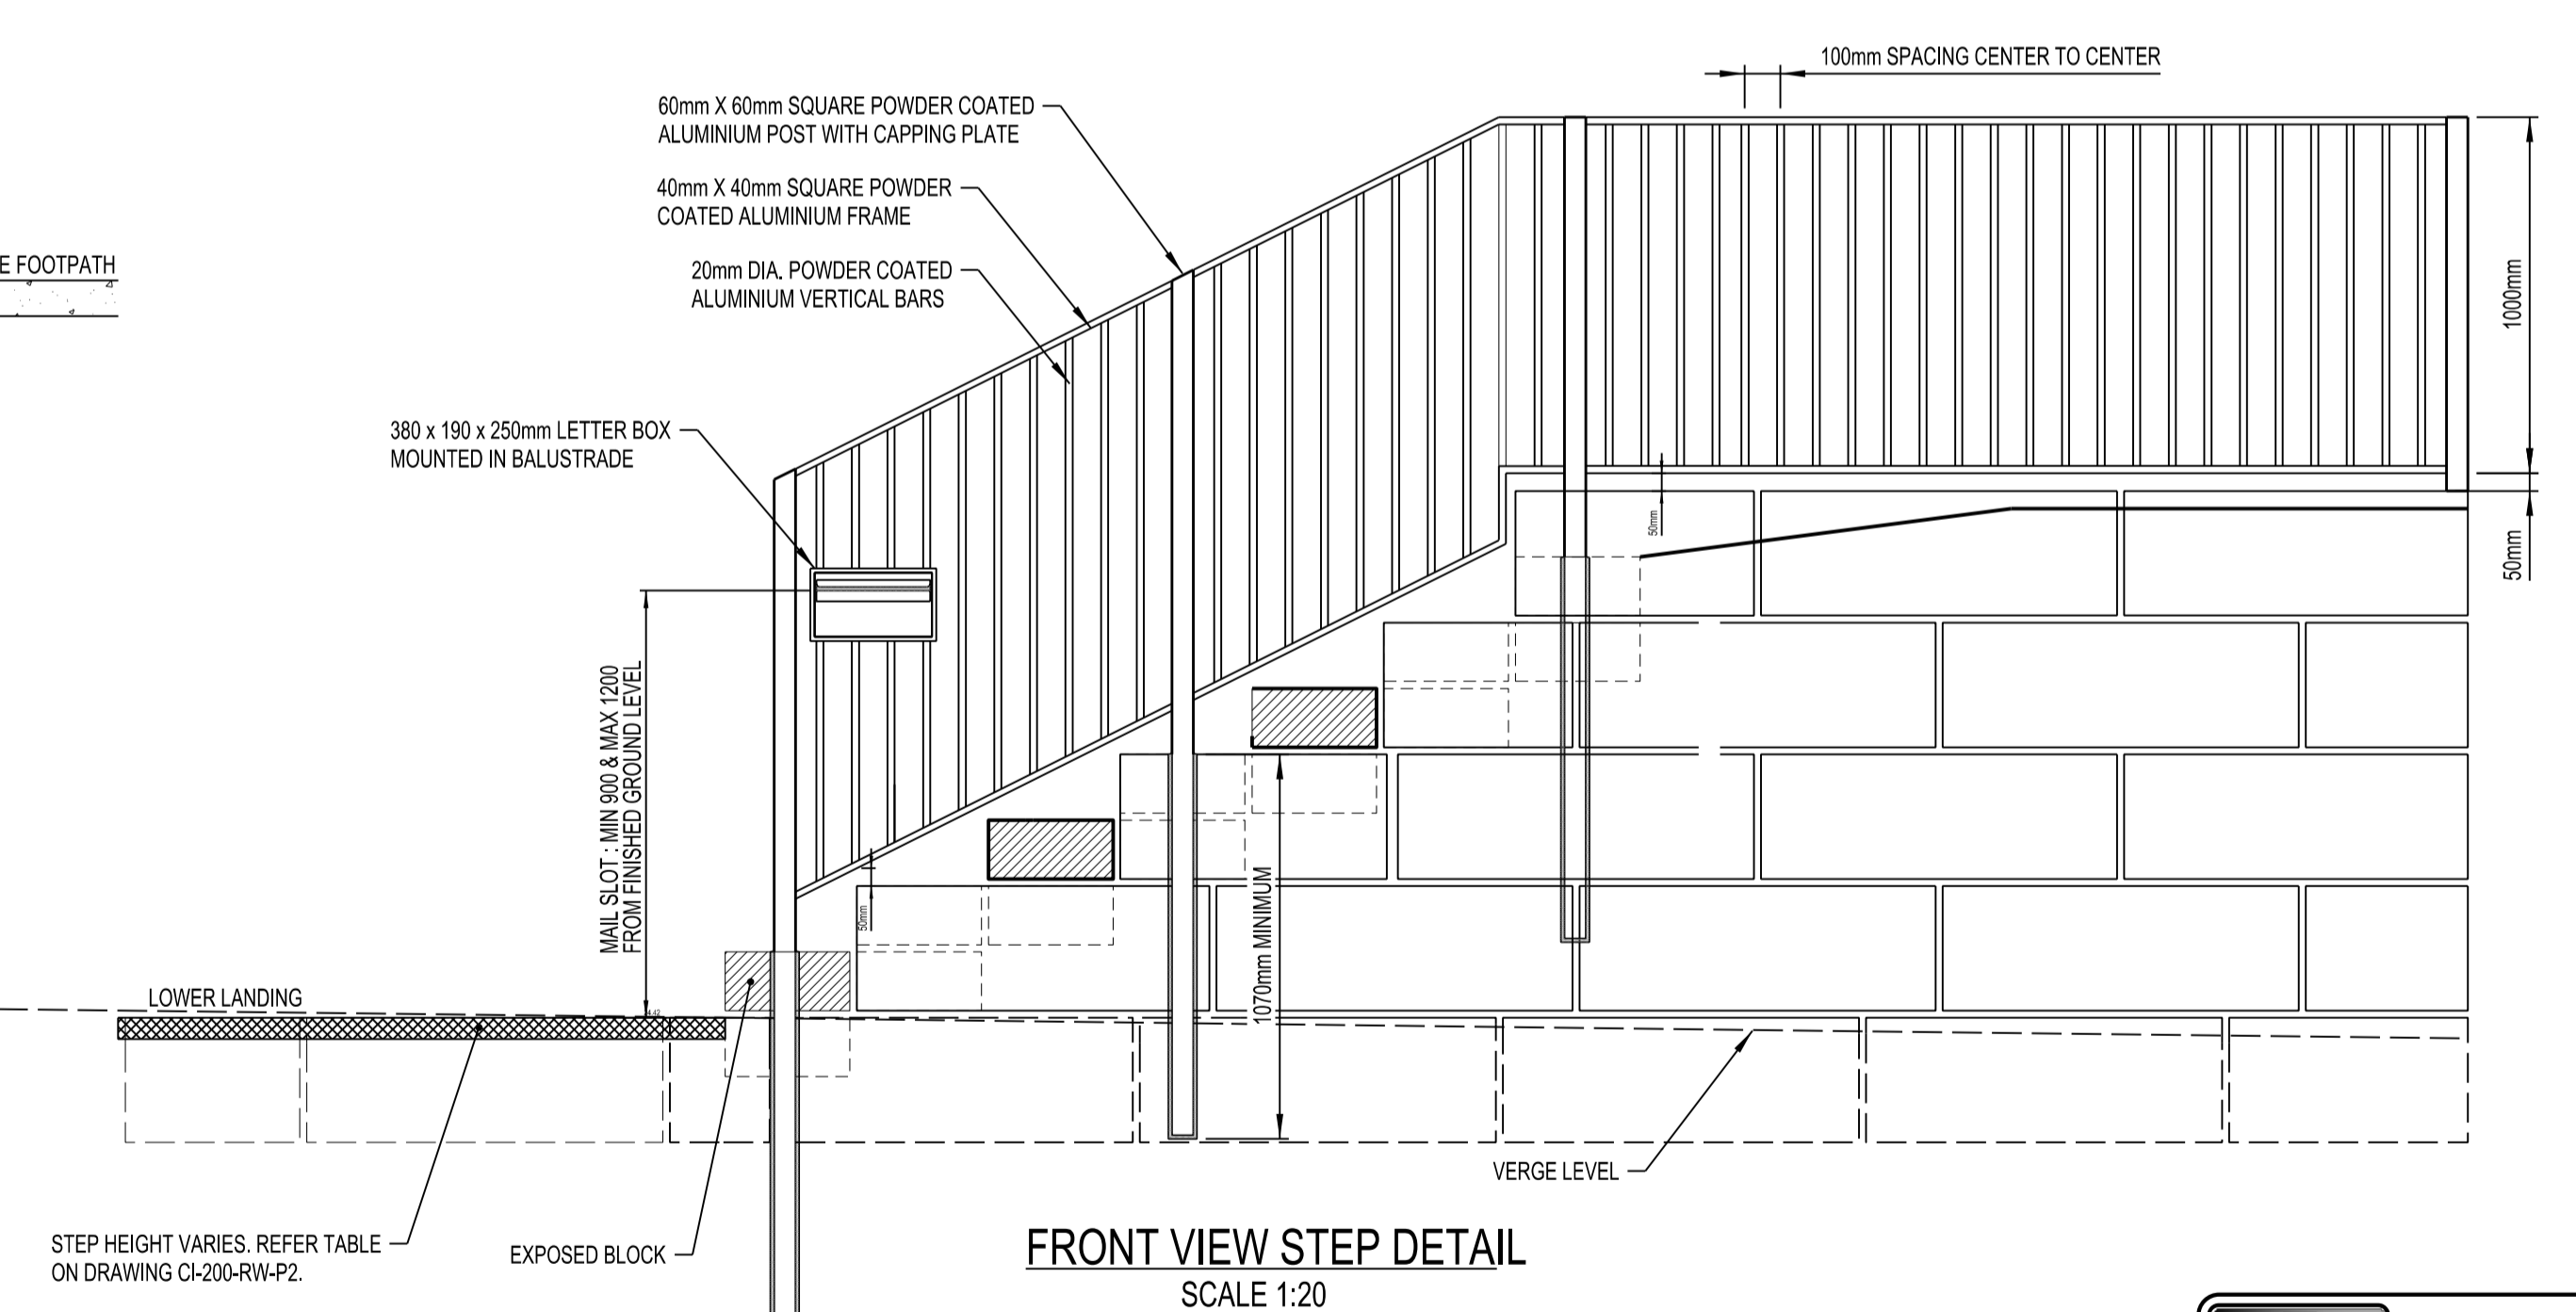

FRONT VIEW STEP DETAIL
SCALE 1:20



Notes	Issue/Revision	By	Appd	YYYY.MM.DD
1 ALL DESIGN AMENDED	MCM	MJD		2023.11.09
0 CONSTRUCTION ISSUE	MCM	MJD		2023.08.24
C AMENDMENTS WHERE CLOUDED	MCM	MJD		2023.06.13
B PAVING & FENCING DETAILS ADDED	MCM	MJD		2022.07.13
A ORIGINAL ISSUE	MCM	MJD		2022.06.03

Issue Status
CONSTRUCTION

This document is suitable only for the purpose noted above. Use of this document for any other purpose is not permitted.

Colour Disclaimer
This drawing has been documented in colour. This drawing is required to be printed in colour. Failure to do so may result in loss of information. Black and white printing may be used if specific black and white documents have been obtained from Stantec.

Notes

Stantec Australia Pty. Ltd.
Ground Floor
224 Adelaide Terrace
Perth, WA 6000
Tel: +61 8 4222 7000

Copyright Reserved

The Copyright to all designs and drawings are the property of Stantec. Reproduction or use for any purpose other than that authorized by Stantec is forbidden. The Contractor shall verify and be responsible for all dimensions. DO NOT scale the drawing - any errors or omissions shall be reported to Stantec without delay.

Client/Project Logo

Client/Project
FOBBING HALL PTY LTD &
BEAUCHAMP NOMINEES PTY LTD

HAMMOND HEIGHTS
LOT 9008 FRANKLAND AVE

File Name: c Plan Retaining Wall Staircase.dgn

Title
STAIRCASE SETOUT & DETAILS PLAN

Project No. 36575 WAPC No. 160918 Scale 1:500

Revision 1 Drawing No. CI-200-RW-P2