


# Stage Two Engineering Plan

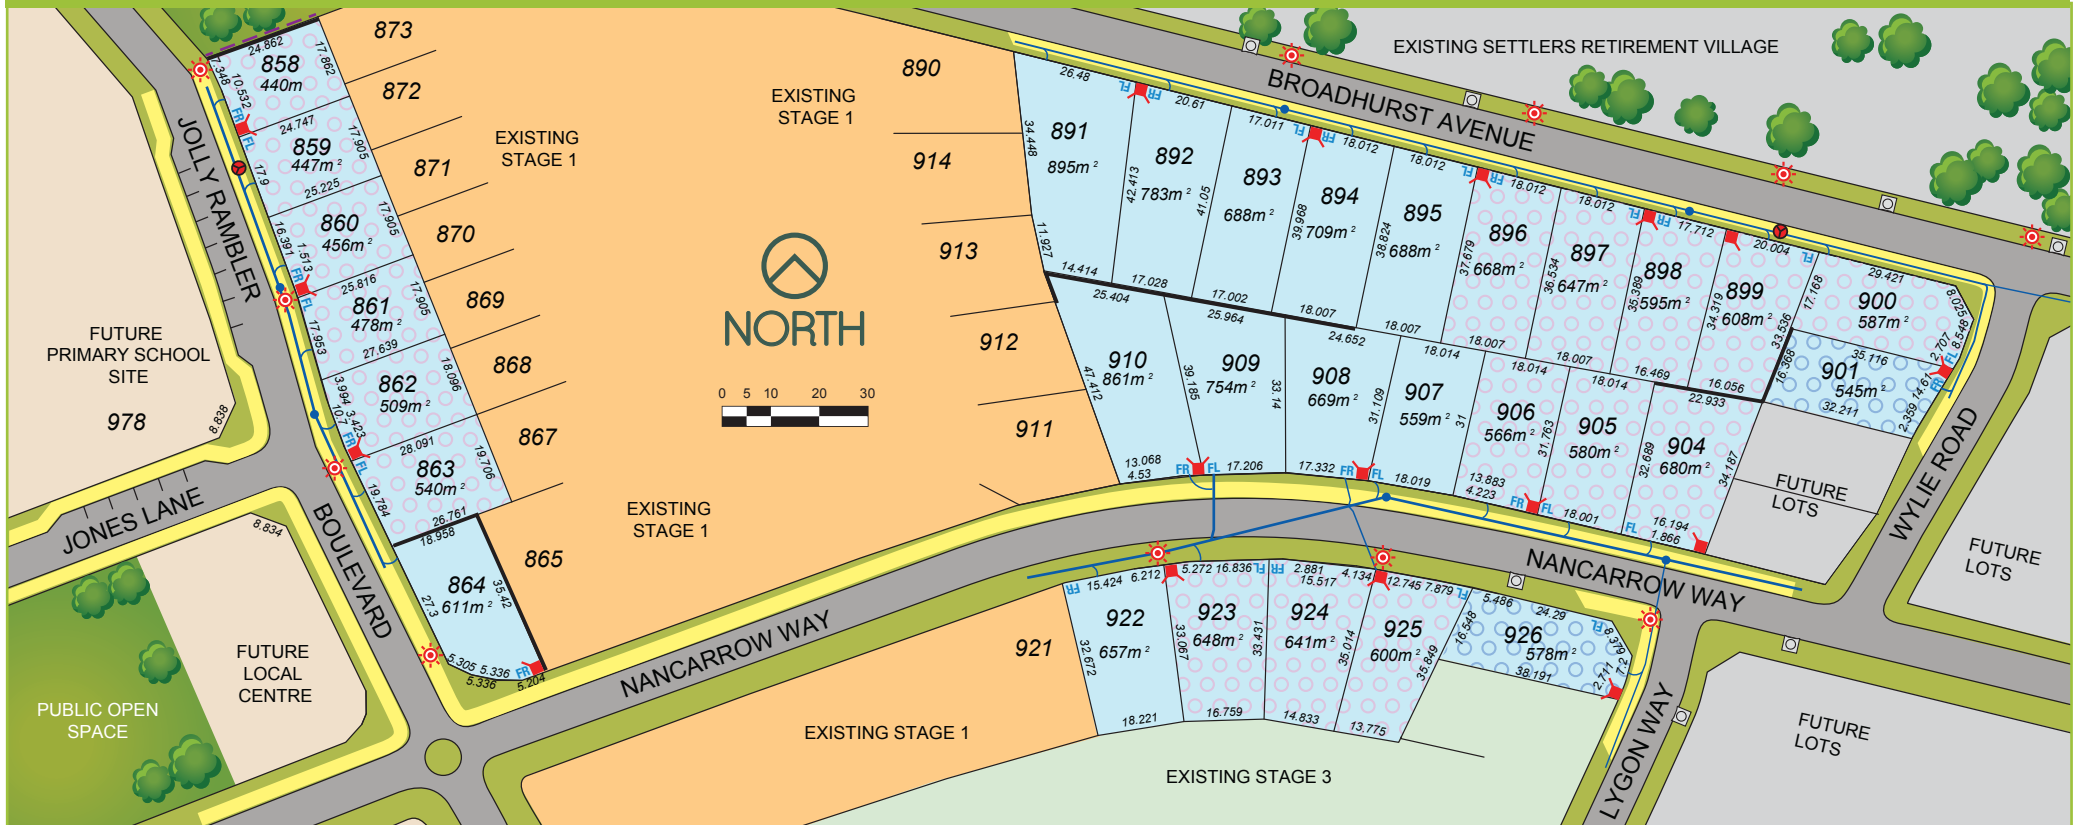

## LEGEND

- |                 |                          |                        |                    |                           |
|-----------------|--------------------------|------------------------|--------------------|---------------------------|
| BAL 12,5        | Retaining walls          | Electrical dome        | Sewer (manhole)    | Drainage (side entry pit) |
| BAL 19          | Open style fencing       | Electrical transformer | Sewer (connection) | Drainage (gully pit)      |
| Future releases | Water connections        | Street light           | Hydrant            | Drainage (manhole)        |
| Stage One       | Footpath (and pram ramp) | Valve                  |                    |                           |