


AMENDMENTS TABLE (PLAN GRAPHICS ONLY)

| VER | AMENDMENT | AUTHORISED BY | DATE |
|-----|-----------|---------------|------|
|     |           |               |      |

INTERESTS AND NOTIFICATIONS

| SUBJECT  | PURPOSE                             | STATUTORY REFERENCE   | ORIGIN           | LAND BURDENED               | BENEFIT TO               | COMMENTS                                  |
|----------|-------------------------------------|---|------------------|-----------------------------|--------------------------|---|
|          | RESTRICTIVE COVENANT                | SEC 136D OF THE TLA   | THIS PLAN & DOC  | ALL LOTS EXCEPT LOT 1272    | ALL LOTS EXCEPT LOT 1272 |   |
| LOT 1272 | RESERVE FOR RECREATION NOTIFICATION | VESTS IN THE CROWN UNDER SEC 152 OF THE P & D ACT<br>SEC 70A OF THE TLA | THIS PLAN<br>DOC | LOTS 1206-1227 & 1273-1275, |                          | CITY OF ROCKINGHAM (FIRE MANAGEMENT PLAN) |

LIMITED IN DEPTH TO 60.96 METRES

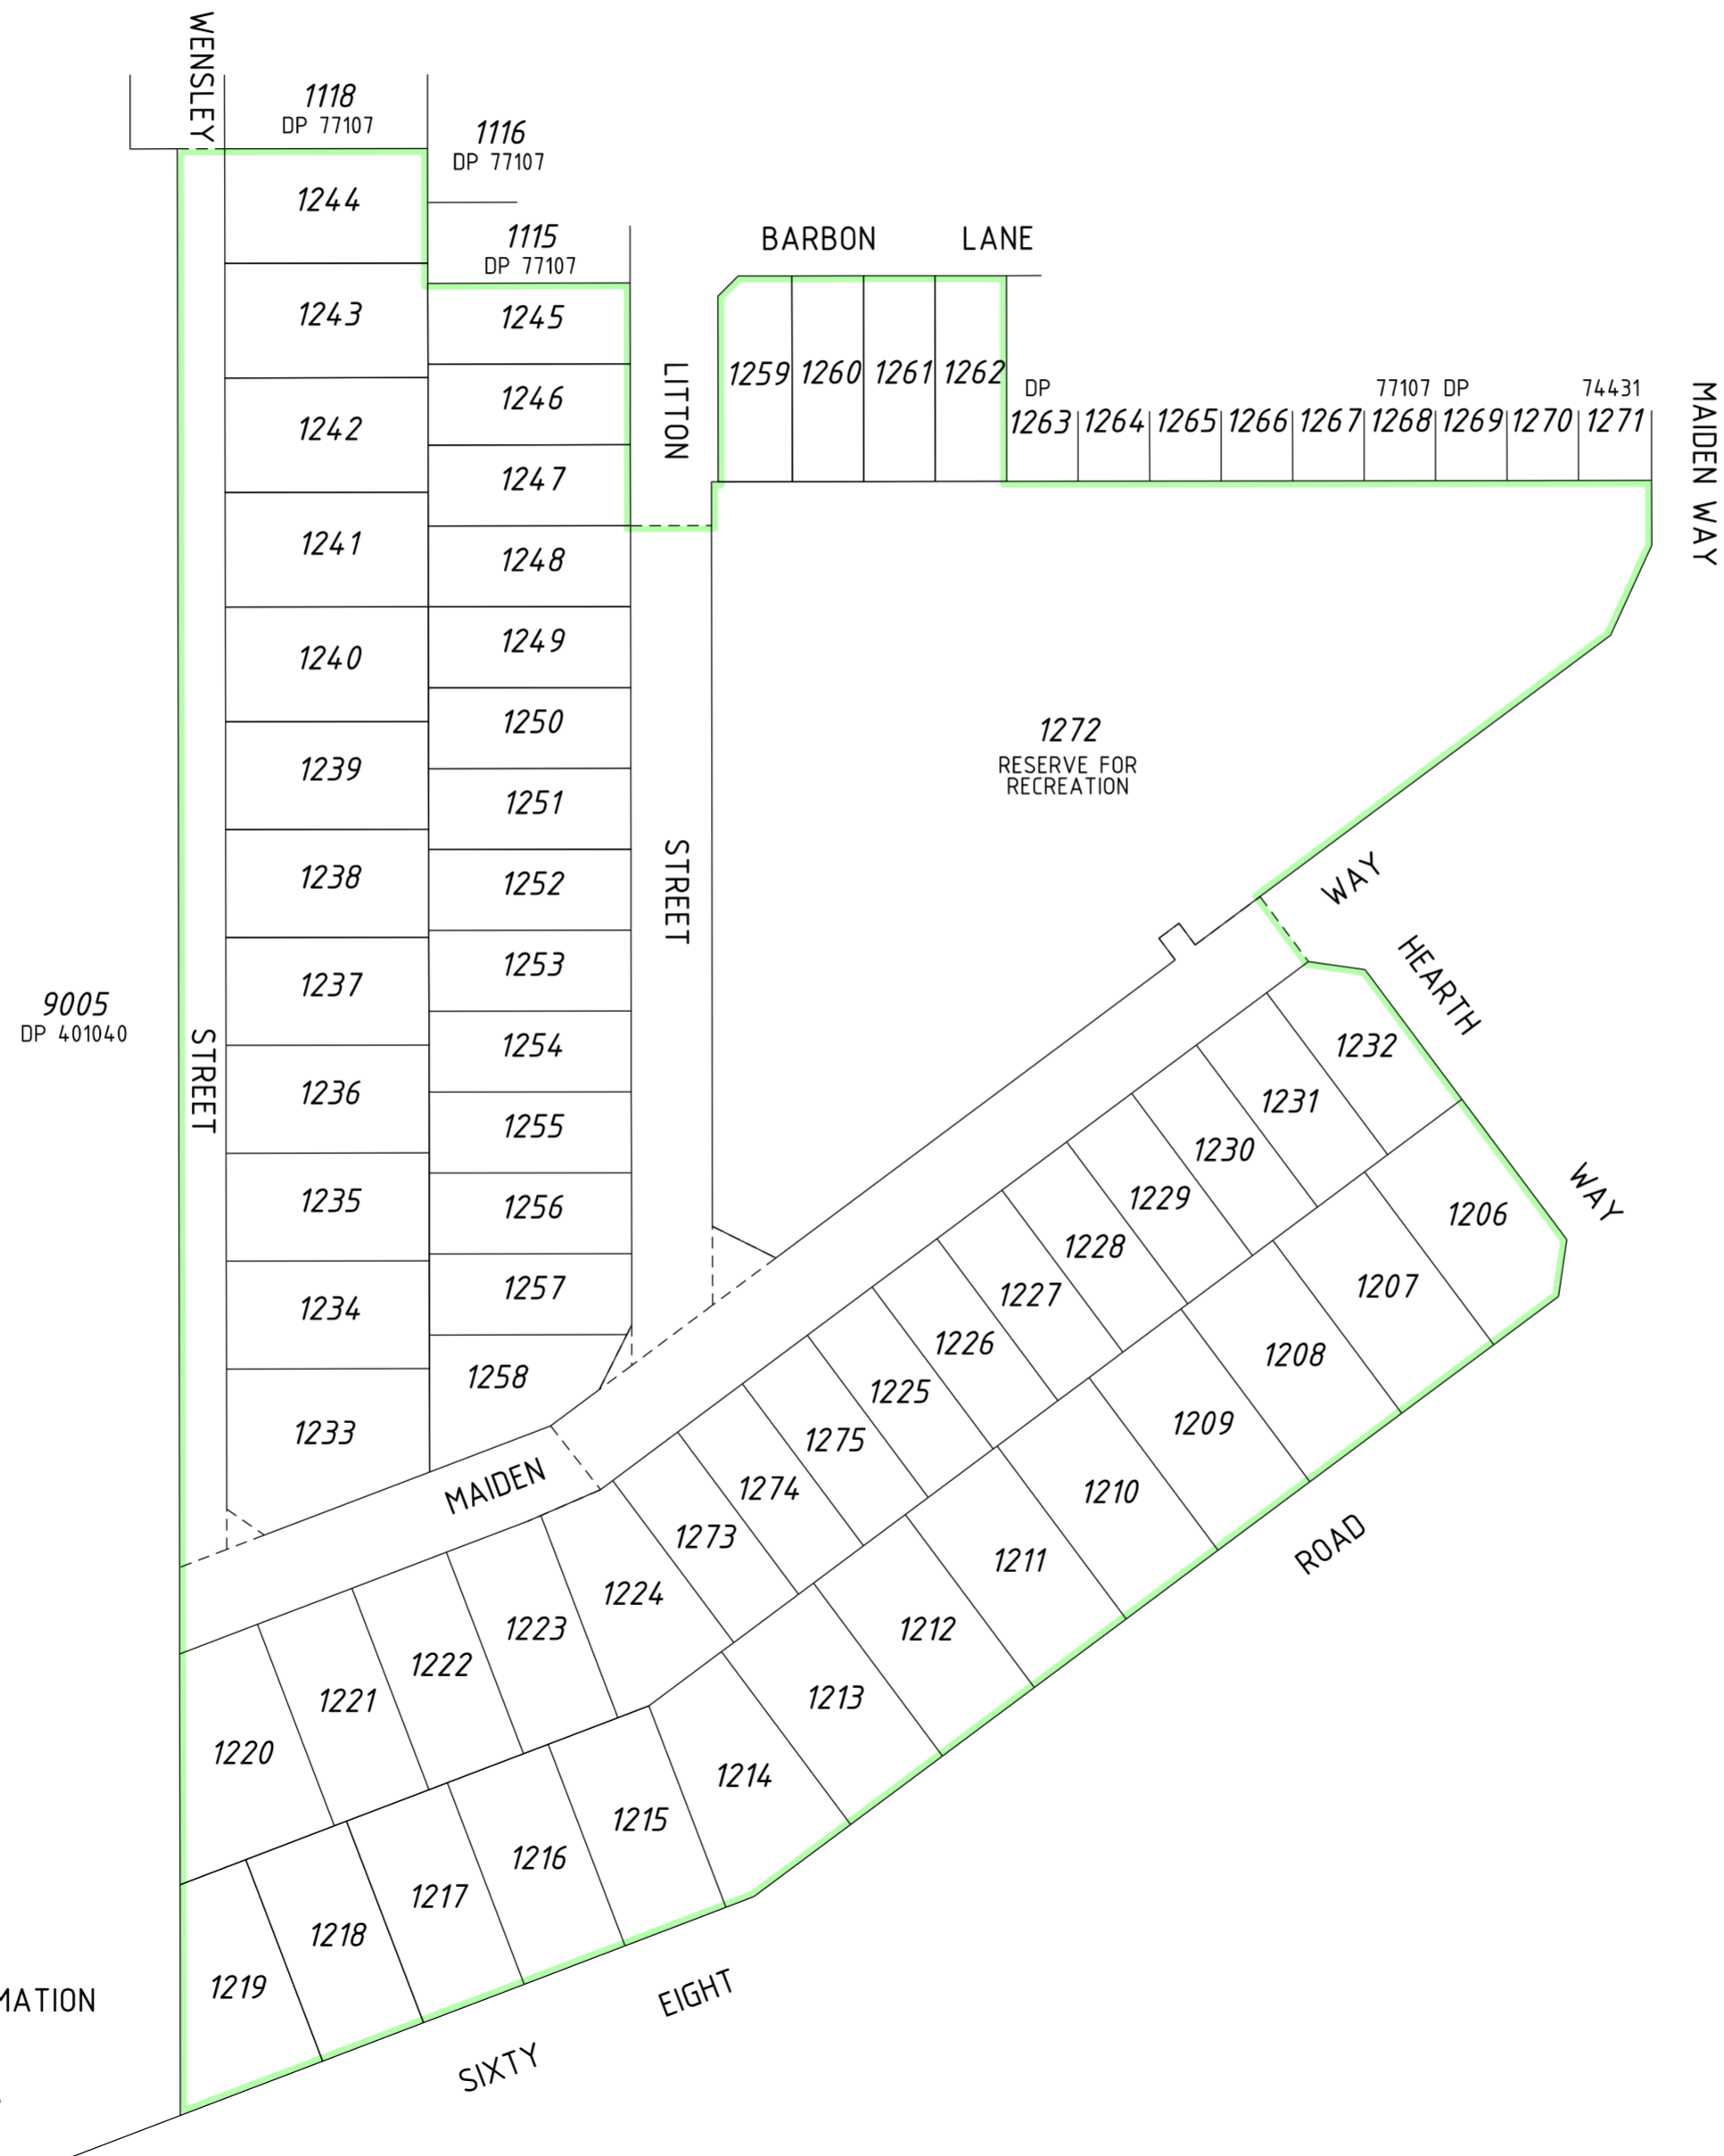

**PRELIMINARY ONLY UNLODGED VERSION  
SUBJECT TO LANDGATE AUDIT**

This plan is  
 -Current as at 27.02.2014  
 -Subject to change without notice  
 -Not intended for design use, a **LANDGATE CERTIFIED**  
**CORRECT** copy should be obtained for such purposes.

SEE SURVEY SHEET(S) FOR SURVEY INFORMATION

SURVEY CARRIED OUT UNDER REG 26A  
 SPECIAL SURVEY AREA GUIDELINES

TYPE ..... FREEHOLD

PURPOSE ..... SUBDIVISION

PLAN OF  
  
**LOTS 1206-1262, 1272-1275,  
 ROADS &  
 RESTRICTIVE COVENANT**

|                                       |                                      |
|---------------------------------------|--------------------------------------|
| DISTRICT PEEL ESTATE (COCKBURN SOUND) | SSA YES/NO                           |
| TOWNSITE .....                        | FORMER TENURE                        |
| DRDL FILE .....                       | LOT 9055<br>DP 77107<br>C/T 2831/489 |
| LOCAL AUTHORITY CITY OF ROCKINGHAM    |                                      |
| LOCALITY ..... BALDIVIS               | FIELD BOOK<br>103350                 |
| ON                                    |                                      |
| INDEX ..... SEE SMART PLAN            |                                      |

SCALE: 1:1000 AT A2 SIZE ALL DISTANCES ARE IN METRES

SURVEYOR'S CERTIFICATE - Reg 54  
 I, PHILIP GEORGE JONATHAN  
 hereby certify that this plan is accurate and  
 is a correct representation of the  
 (a) \*survey, and /or  
 (b) \*calculations from measurements recorded  
 in the field records,  
 [\*delete if inapplicable]  
 undertaken for the purposes of this plan and  
 that it complies with the relevant written laws  
 in relation to which it is lodged

SURVEYOR'S CERTIFICATE - Compiled  
 I hereby certify that this compiled plan  
 (a) is a correct and accurate  
 representation of the survey(s) of  
 subject land; and  
 (b) is in accordance with the relevant  
 law in relation to which it is lodged.

Licensed Surveyor Date  
 Licensed Surveyor Date

SURVEYING & DRAFTING BY  
**WHELANS AUSTRALIA PTY LTD**  
 (08) 6241 3333 www.whelans.com.au

|                 |                         |   |
|-----------------|-------------------------|---|
| LODGED          | TYPE OF VALIDATION      | APPROVED BY                               |
| DATE .....      | FULL AUDIT .....        | WESTERN AUSTRALIAN<br>PLANNING COMMISSION |
| FEE PAID .....  | LEGAL COMPONENT .....   | FILE 14-2215                              |
| ASSESS No. .... | DOCKET PLAN/DIAG .....  | Delegated Under S.16 P & D ACT 2005       |
|                 | CERTIFIED CORRECT ..... |   |
|                 | I.S.C. ....             |   |
|                 | F.S.C. ....             | DATE                                      |

IN ORDER FOR DEALINGS

SUBJECT TO .....

FOR INSPECTOR OF PLANS & SURVEYS / AUTHORIZED LAND OFFICER DATE

APPROVED REG 26A (4)

INSPECTOR OF PLANS & SURVEYS / AUTHORIZED LAND OFFICER DATE




DEPOSITED PLAN  
**401604**

SHEET 1 OF 3  
 (PLUS SURVEY SHEET(S))

VERSION 1



FOR HEADING SEE SHEET 1  
 FOR INTERESTS AND NOTIFICATIONS SEE SHEET 1  
 LIMITED IN DEPTH TO 60.96 METRES

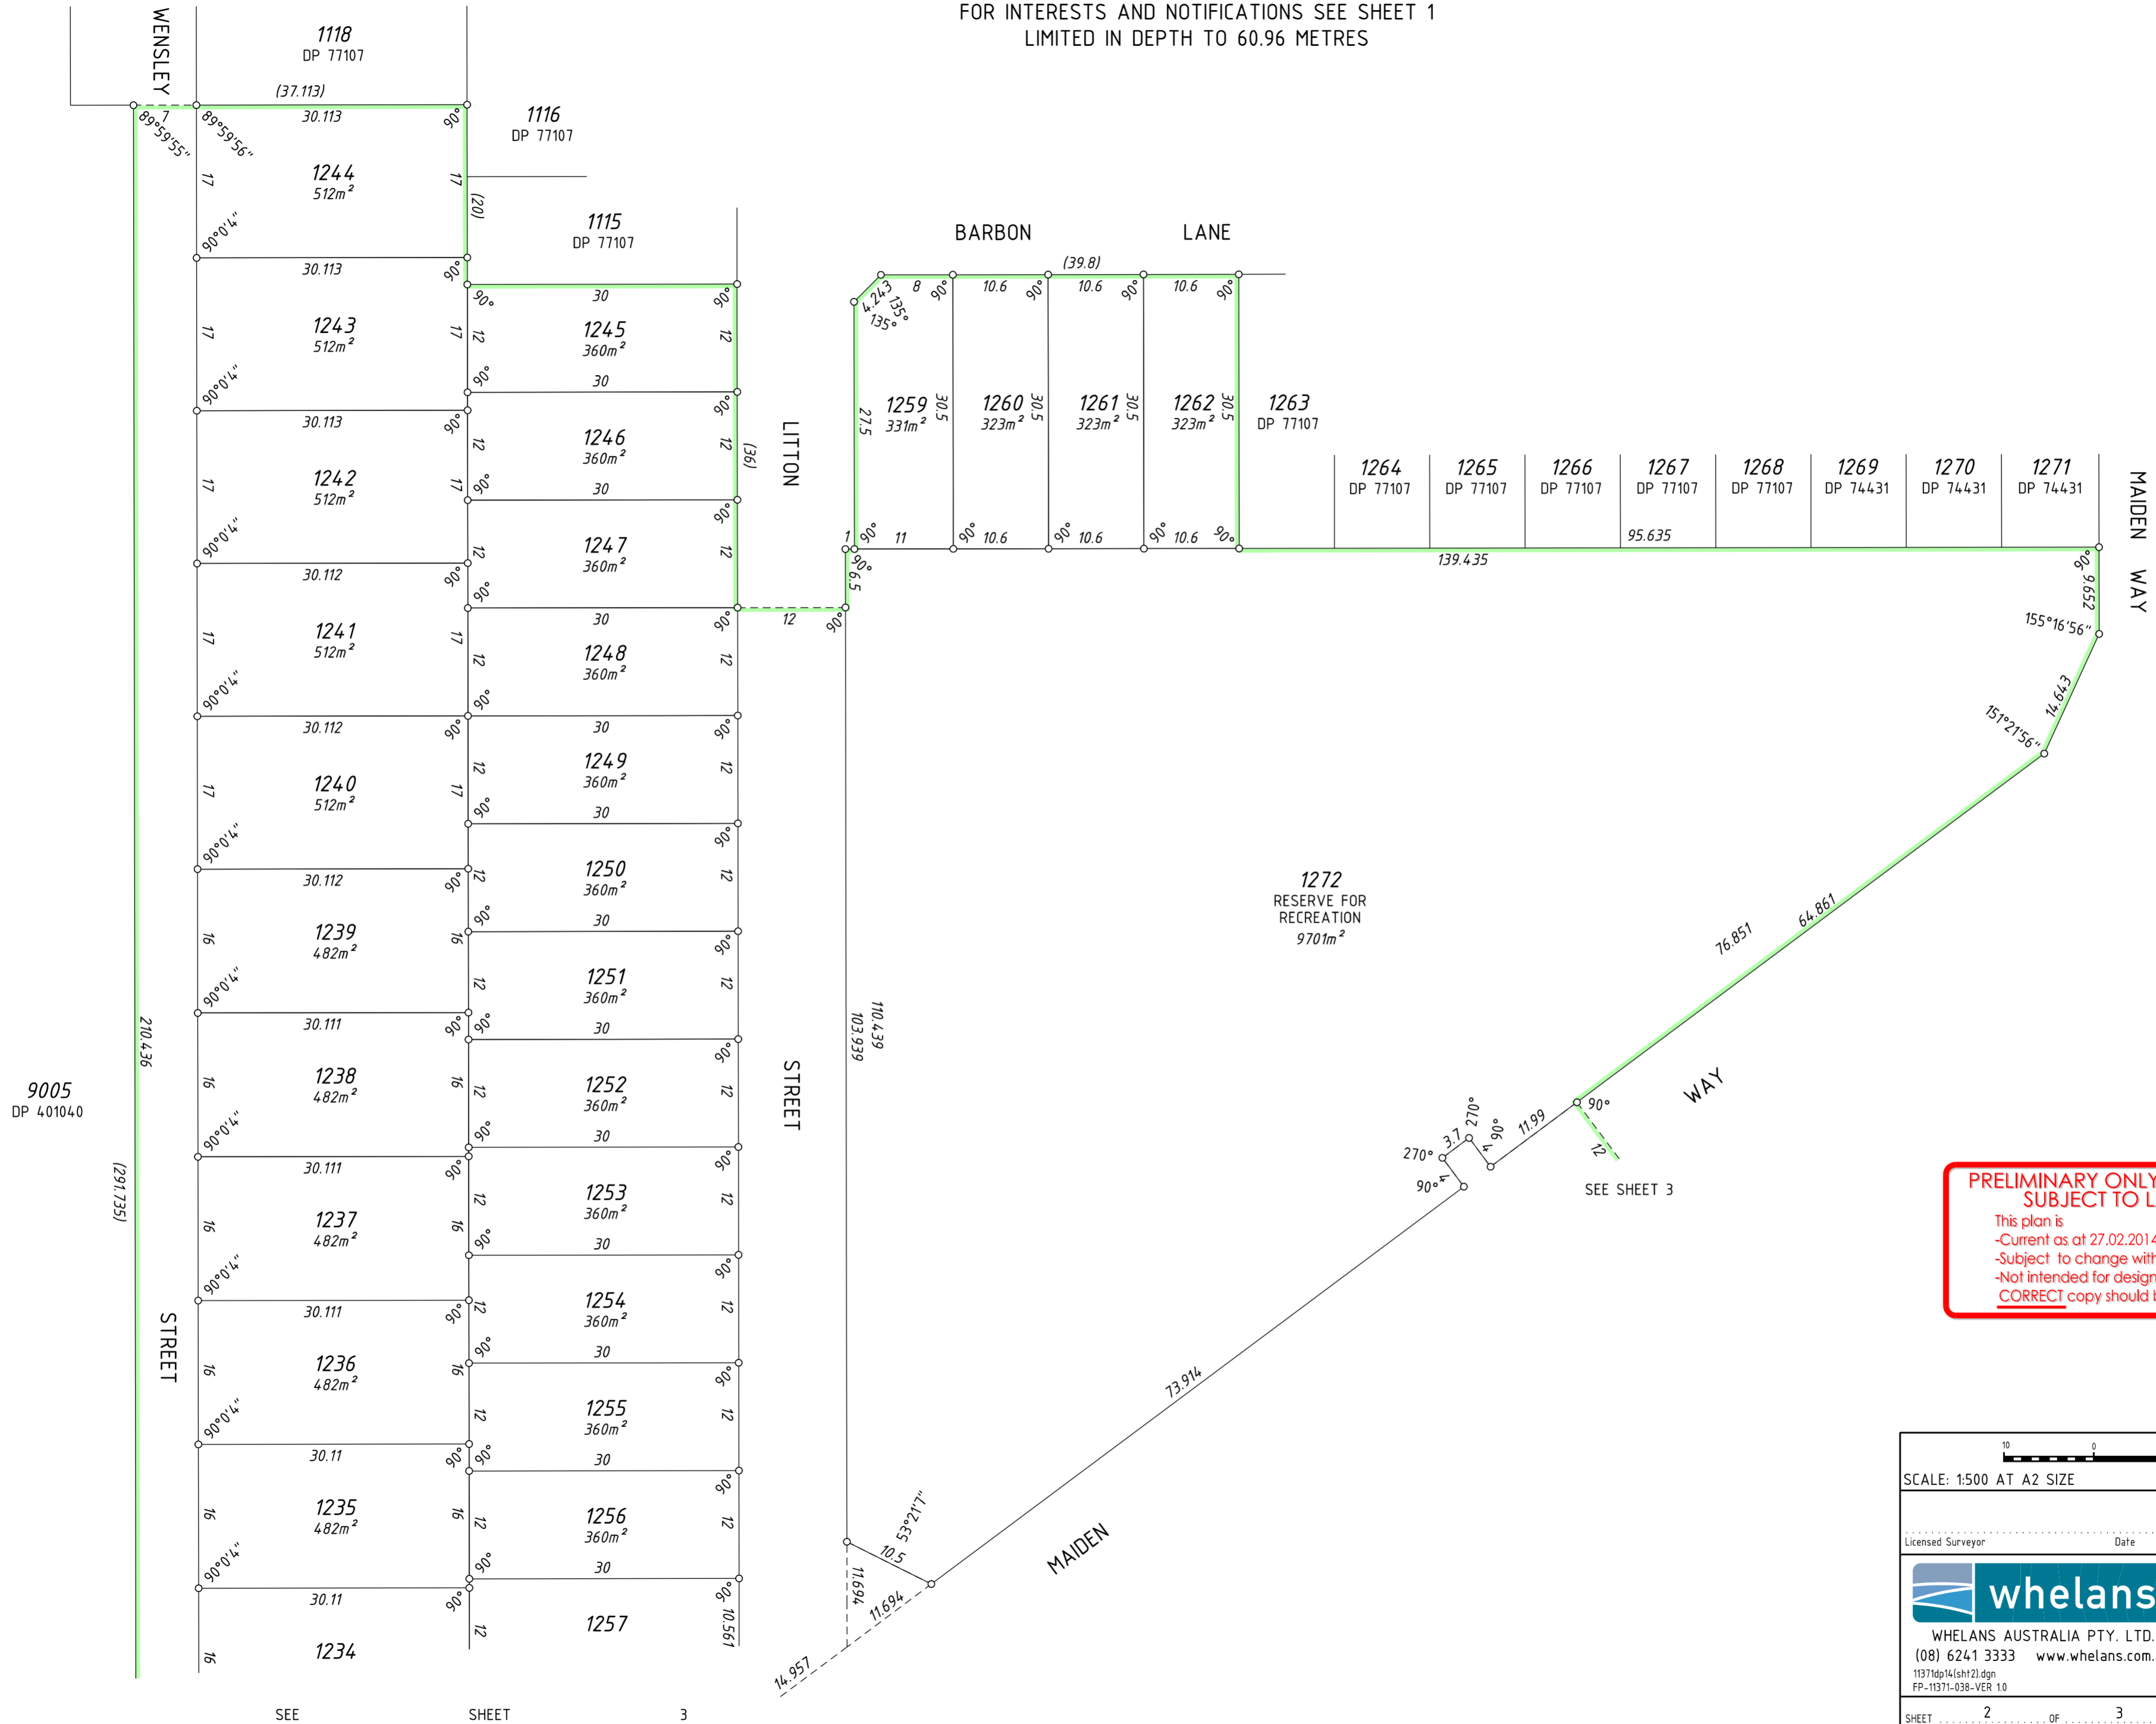

**PRELIMINARY ONLY UNLODGED VERSION  
 SUBJECT TO LANDGATE AUDIT**  
 This plan is  
 -Current as at 27.02.2014  
 -Subject to change without notice  
 -Not intended for design use, a LANDGATE CERTIFIED  
CORRECT copy should be obtained for such purposes.

SCALE: 1:500 AT A2 SIZE  
 ALL DISTANCES ARE IN METRES

Licensed Surveyor \_\_\_\_\_ Date \_\_\_\_\_

**whelans**  
 WHELANS AUSTRALIA PTY. LTD.  
 (08) 6241 3333 www.whelans.com.au  
 11371dpl14(1sh2).dgn  
 FP-11371-038-VER 1.0


**Landgate**  
 Western Australian Land Information Authority

DEPOSITED PLAN  
**401604**

SHEET 2 OF 3  
 (PLUS SURVEY SHEET(S))  
 VERSION 1

SEE SHEET 3

FOR HEADING SEE SHEET 1  
 FOR INTERESTS AND NOTIFICATIONS SEE SHEET 1  
 LIMITED IN DEPTH TO 60.96 METRES

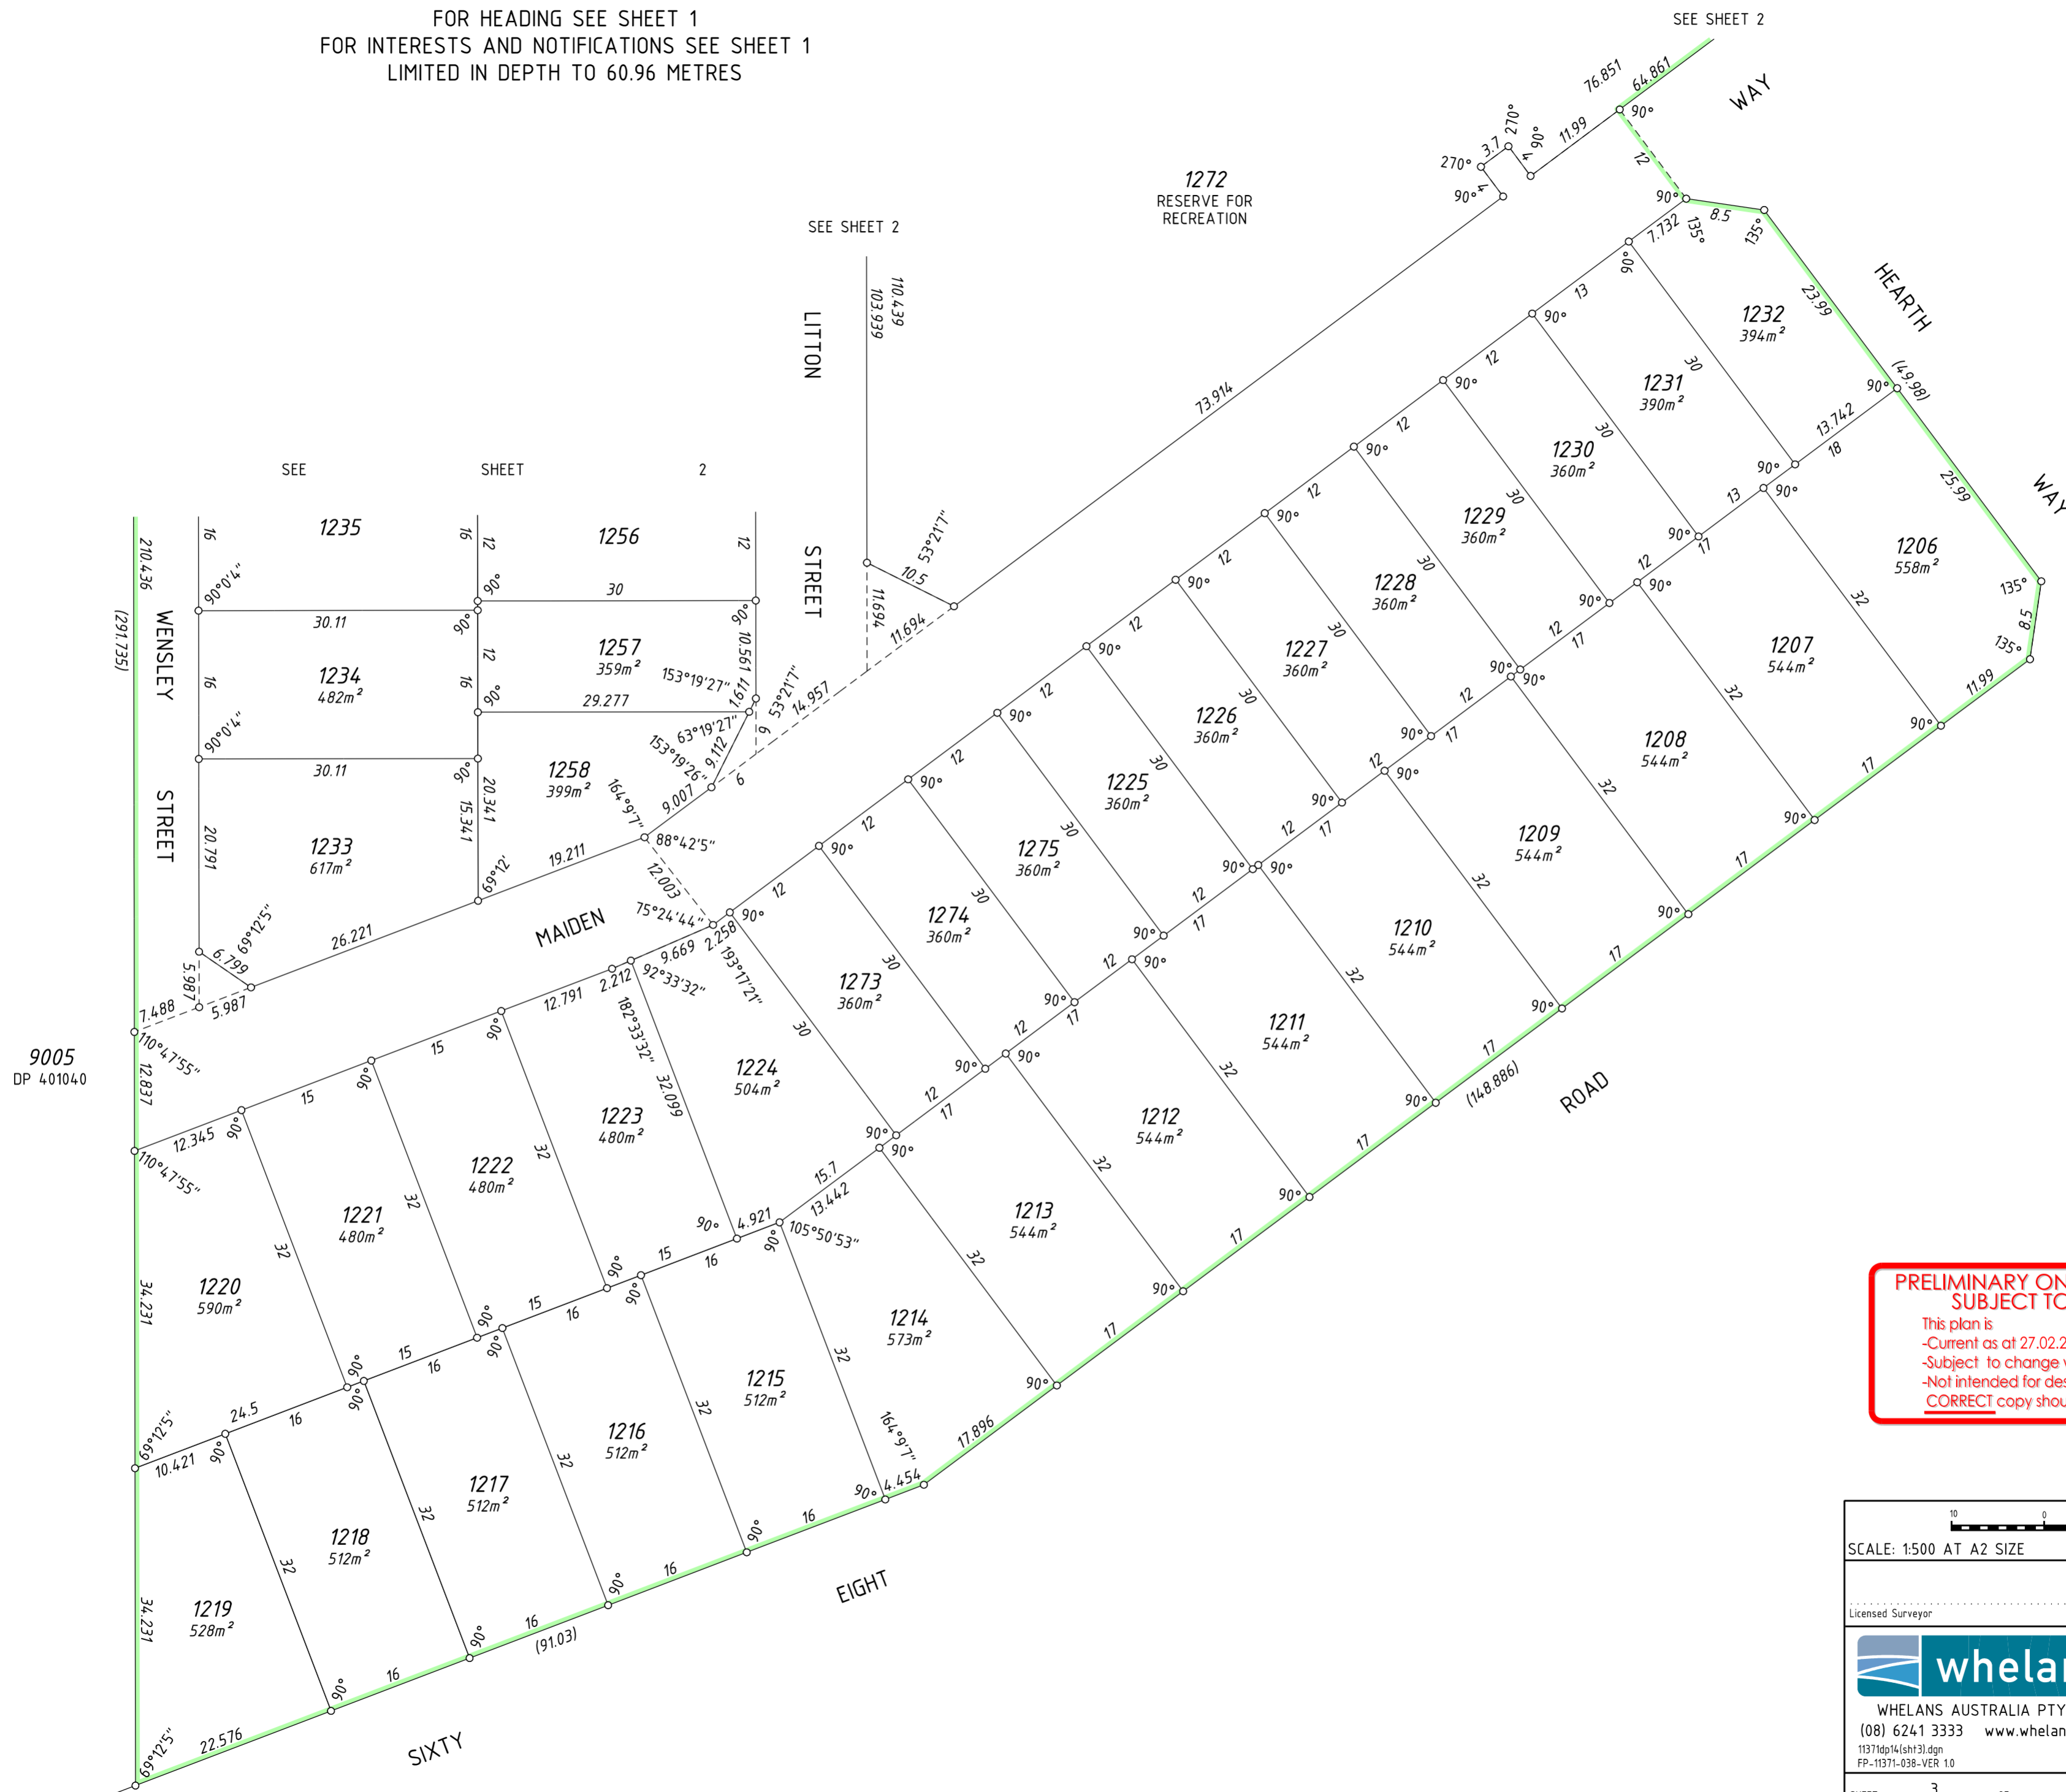

9005  
 DP 401040

**PRELIMINARY ONLY UNLOGGED VERSION  
 SUBJECT TO LANDGATE AUDIT**  
 This plan is  
 -Current as at 27.02.2014  
 -Subject to change without notice  
 -Not intended for design use, a LANDGATE CERTIFIED  
 CORRECT copy should be obtained for such purposes.

|  |  |
|--|--|
| <p>SCALE: 1:500 AT A2 SIZE<br/>       ALL DISTANCES ARE IN METRES</p>  |  |
| Licensed Surveyor<br><p>WHELANS AUSTRALIA PTY. LTD.<br/>         (08) 6241 3333 www.whelans.com.au<br/>         11371dpl14(1st3).dgn<br/>         FP-11371-038-VER 1.0</p> | <p>Landgate<br/>         Western Australian Land Information Authority</p> |
| SHEET 3 OF 3<br>(PLUS SURVEY SHEET(S))<br>VERSION 1  | DEPOSITED PLAN<br><h1>401604</h1>  |