


AMENDMENTS TABLE (PLAN GRAPHICS ONLY)

VER.	AMENDMENT	AUTHORISED BY	DATE



19 Brennan Way
Belmont WA 6104
PO Box 746 Belmont WA 6984
T (08) 9477 4477 E projects@landsurveys.net.au CAD File: DP409101-Preliminary Ver A.dwg
F (08) 9477 4499 www.landsurveys.net.au JOB No: 1500141

SURVEY CARRIED OUT UNDER REGULATION 26A
SPECIAL SURVEY AREA GUIDELINES.

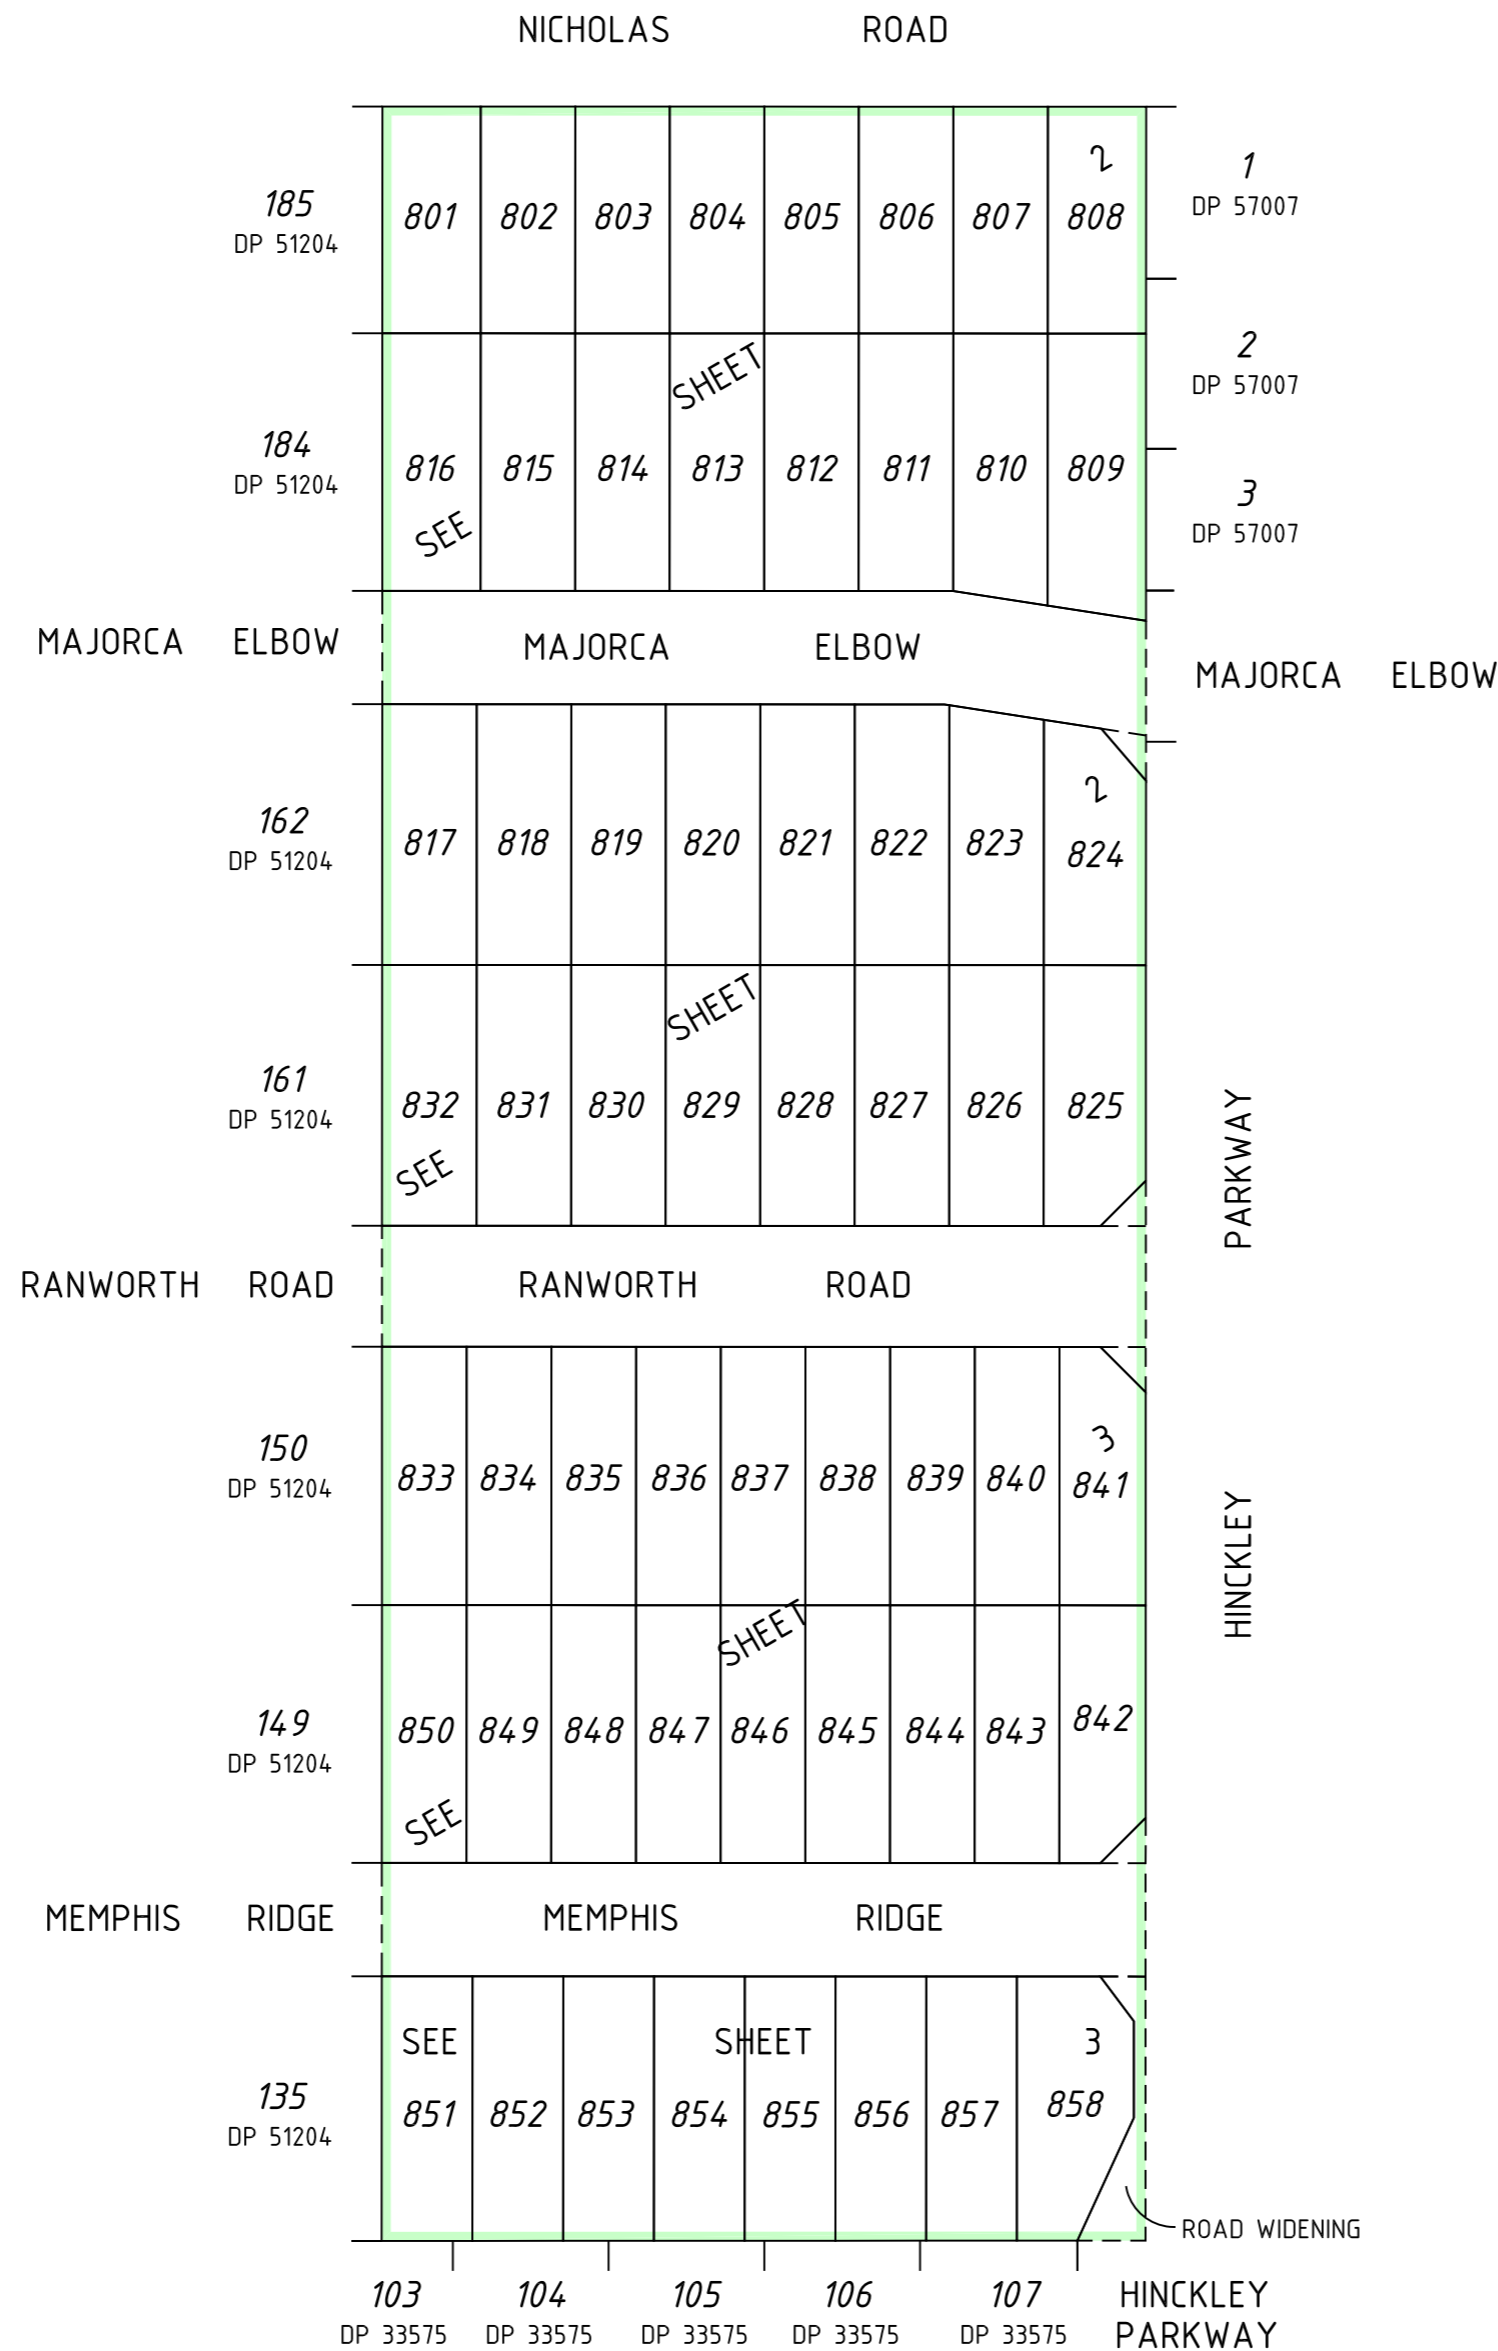

TYPE	FREEHOLD	S.S.A.	YES
PURPOSE	SUBDIVISION		
PLAN OF	LOTS 801-858, ROADS, ROAD WIDENING AND RESTRICTIVE COVENANT		
FORMER TENURE	LOT 80 ON P 6962 C/T 1231 / 299 LOCAL AUTHORITY CITY OF WANNEROO		
LOCALITY	HOCKING		
B.O.L. FILE			
FIELD RECORD	137150		
SURVEYOR'S CERTIFICATE - REG 54	I, PHILIP GEORGE JONATH hereby certify that this plan is accurate and is a correct representation of the - (a) *survey; and/or (b) *calculations from measurements recorded in the field records, [* delete if inapplicable] undertaken for the purposes of this plan and that it complies with the relevant written law(s) in relation to which it is lodged.		
LICENSED SURVEYOR		DATE	
LODGED			
DATE	FEE PAID	ASSESS No.	
I.S.C.			
EXAMINED			
DATE			
WESTERN AUSTRALIAN PLANNING COMMISSION FILE 152448			
Delegated under S.16 P&D Act 2005			
DATE			
IN ORDER FOR DEALINGS SUBJECT TO			
FOR INSPECTOR OF PLANS AND SURVEYS			
DATE			
APPROVED REG 26A (4)			
INSPECTOR OF PLANS AND SURVEYS			
DATE			
(S. 18 Licensed Surveyors Act 1909)			

INTERESTS AND NOTIFICATIONS

SUBJECT	PURPOSE	STATUTORY REFERENCE	ORIGIN	LAND BURDENED	BENEFIT TO	COMMENTS
	RESTRICTIVE COVENANT	SEC 136D OF THE TLA	THIS PLAN & DOC	ALL LOTS	ALL LOTS	
	NOTIFICATION	SEC 70A OF THE TLA	DOC	LOT 809		PORTION OF LOT AFFECTED BY TRANSFORMER NOISE

PRELIMINARY
REVISION A



1:1000 @ A2

HELD BY LANDGATE IN DIGITAL FORMAT ONLY



DEPOSITED PLAN
409101
PRELIMINARY
SHEET 1 OF 3 SHEETS
(PLUS SURVEY SHEET A)
VERSION 1


FOR HEADING SEE SHEET 1



19 Brennan Way
Belmont WA 6104
PO Box 746 Belmont WA 6984
T (08) 9477 4477 E projects@landsurveys.net.au CAD File: DP409101-Preliminary Ver A.dwg
F (08) 9477 4499 www.landsurveys.net.au JOB No: 1500141

NICHOLAS ROAD

(101.003)

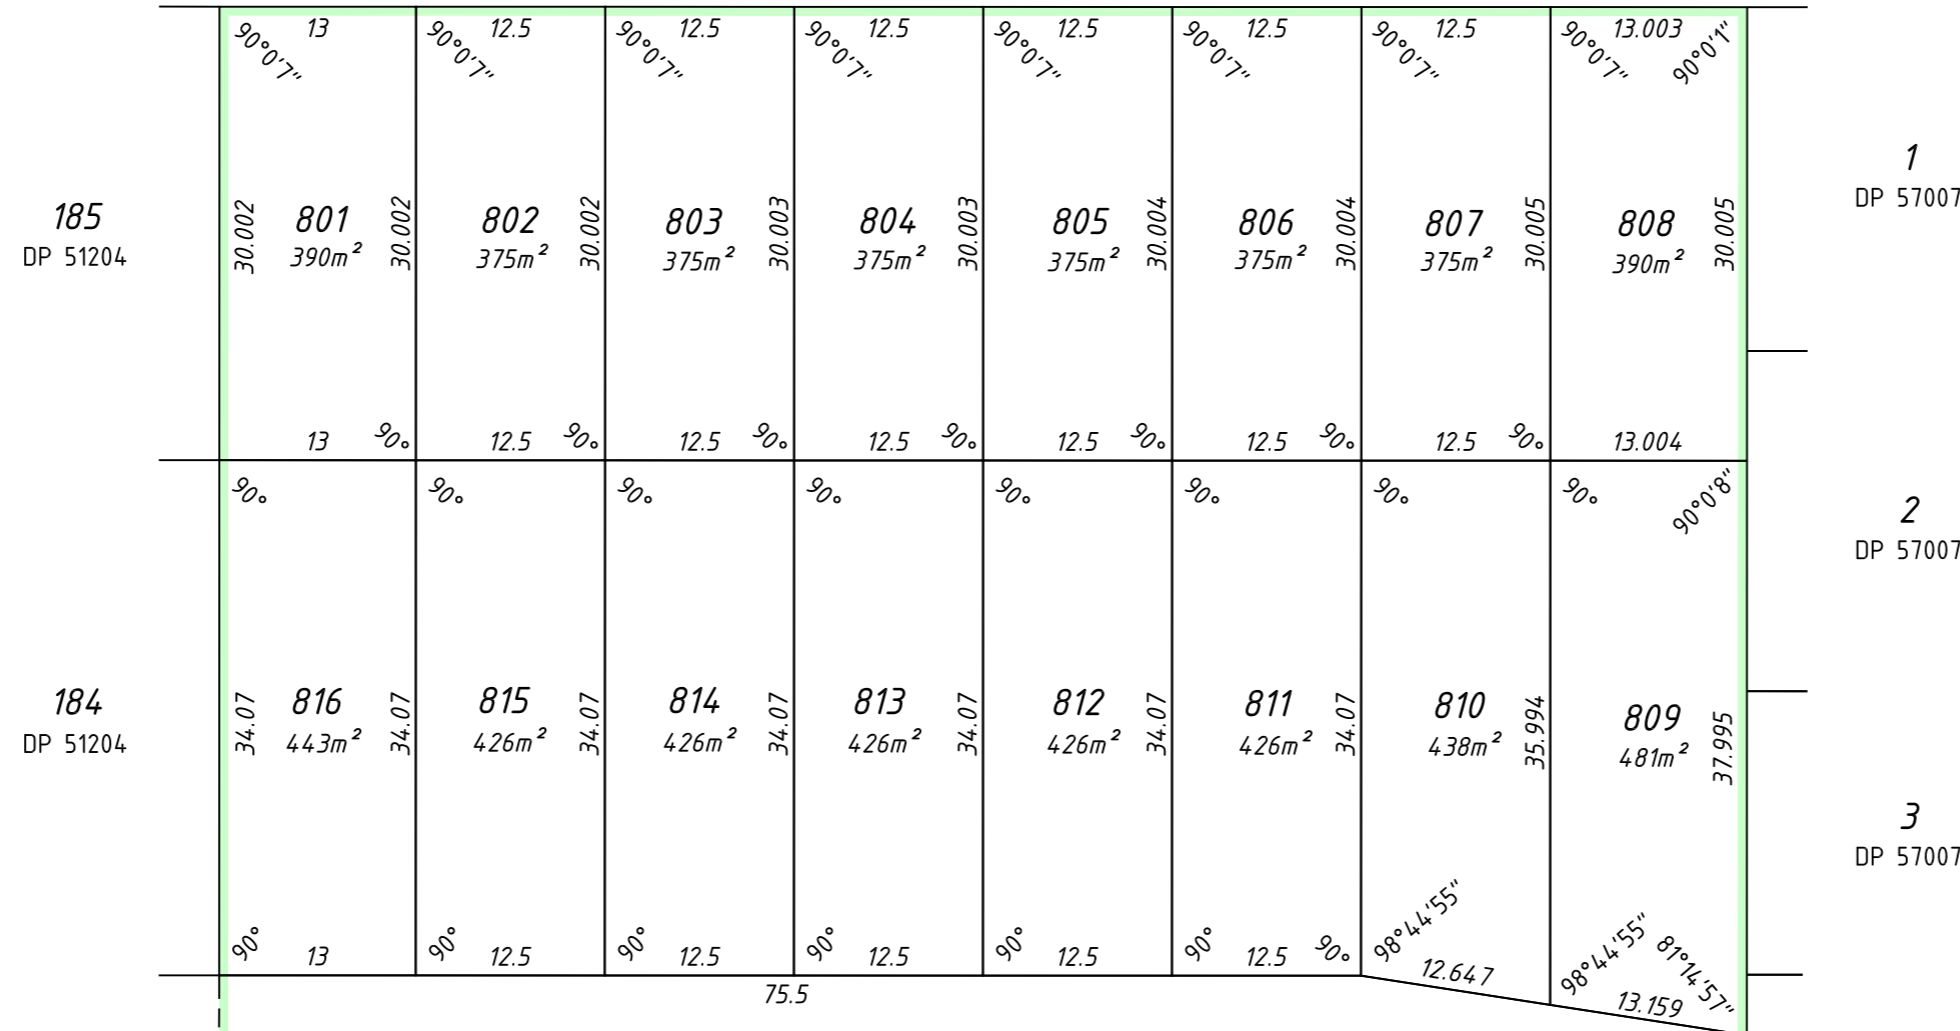

1
DP 57007


2
DP 57007

3
DP 57007

MAJORCA ELBOW

MAJORCA ELBOW

MAJORCA ELBOW

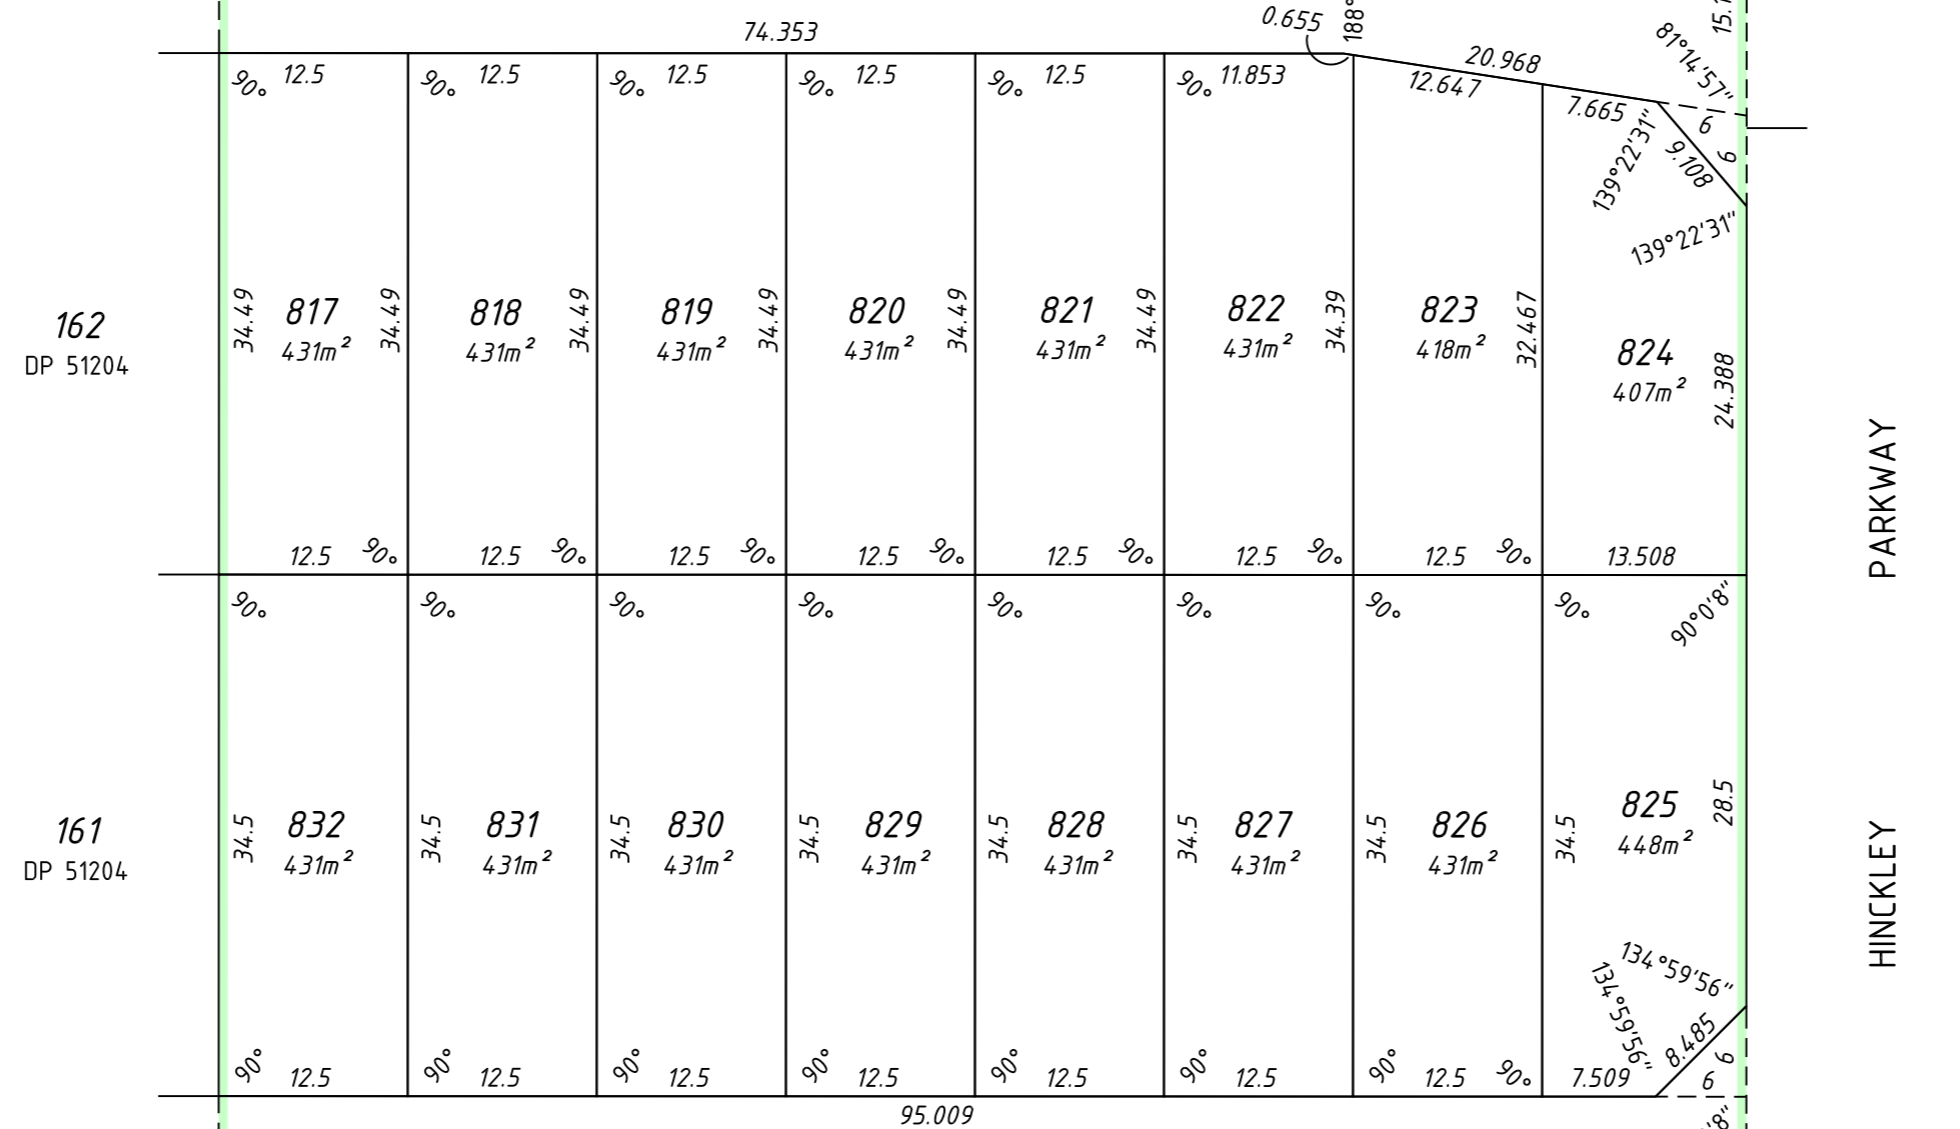


PARKWAY

HINCKLEY

RANWORTH ROAD

RANWORTH ROAD

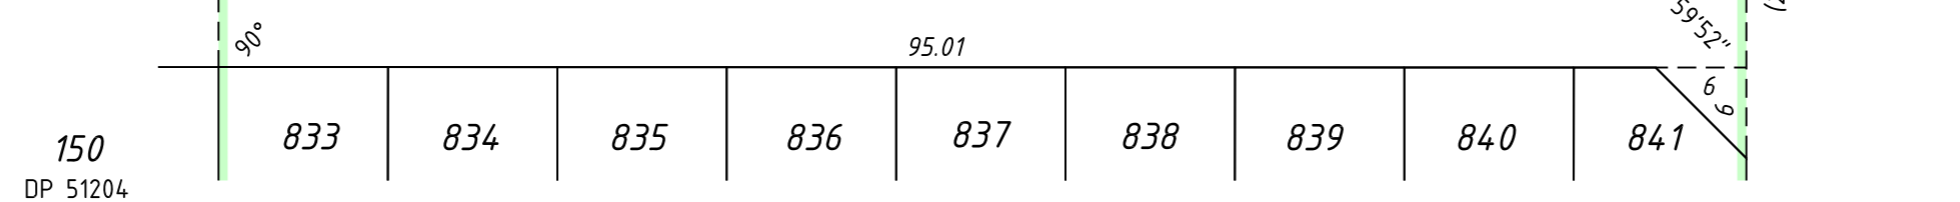

SEE SHEET 3

SEE SHEET 1 FOR INTERESTS AND NOTIFICATIONS

PRELIMINARY
REVISION A




1:500 @ A2

HELD BY LANDGATE IN DIGITAL FORMAT ONLY


LICENSED SURVEYOR DATE



DEPOSITED PLAN
409101
PRELIMINARY
SHEET 2 OF 3 SHEETS
(PLUS SURVEY SHEET A)
VERSION 1

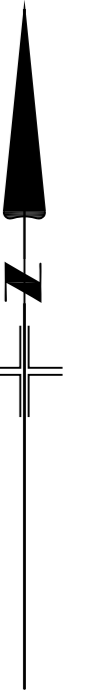

SEE SHEET 2

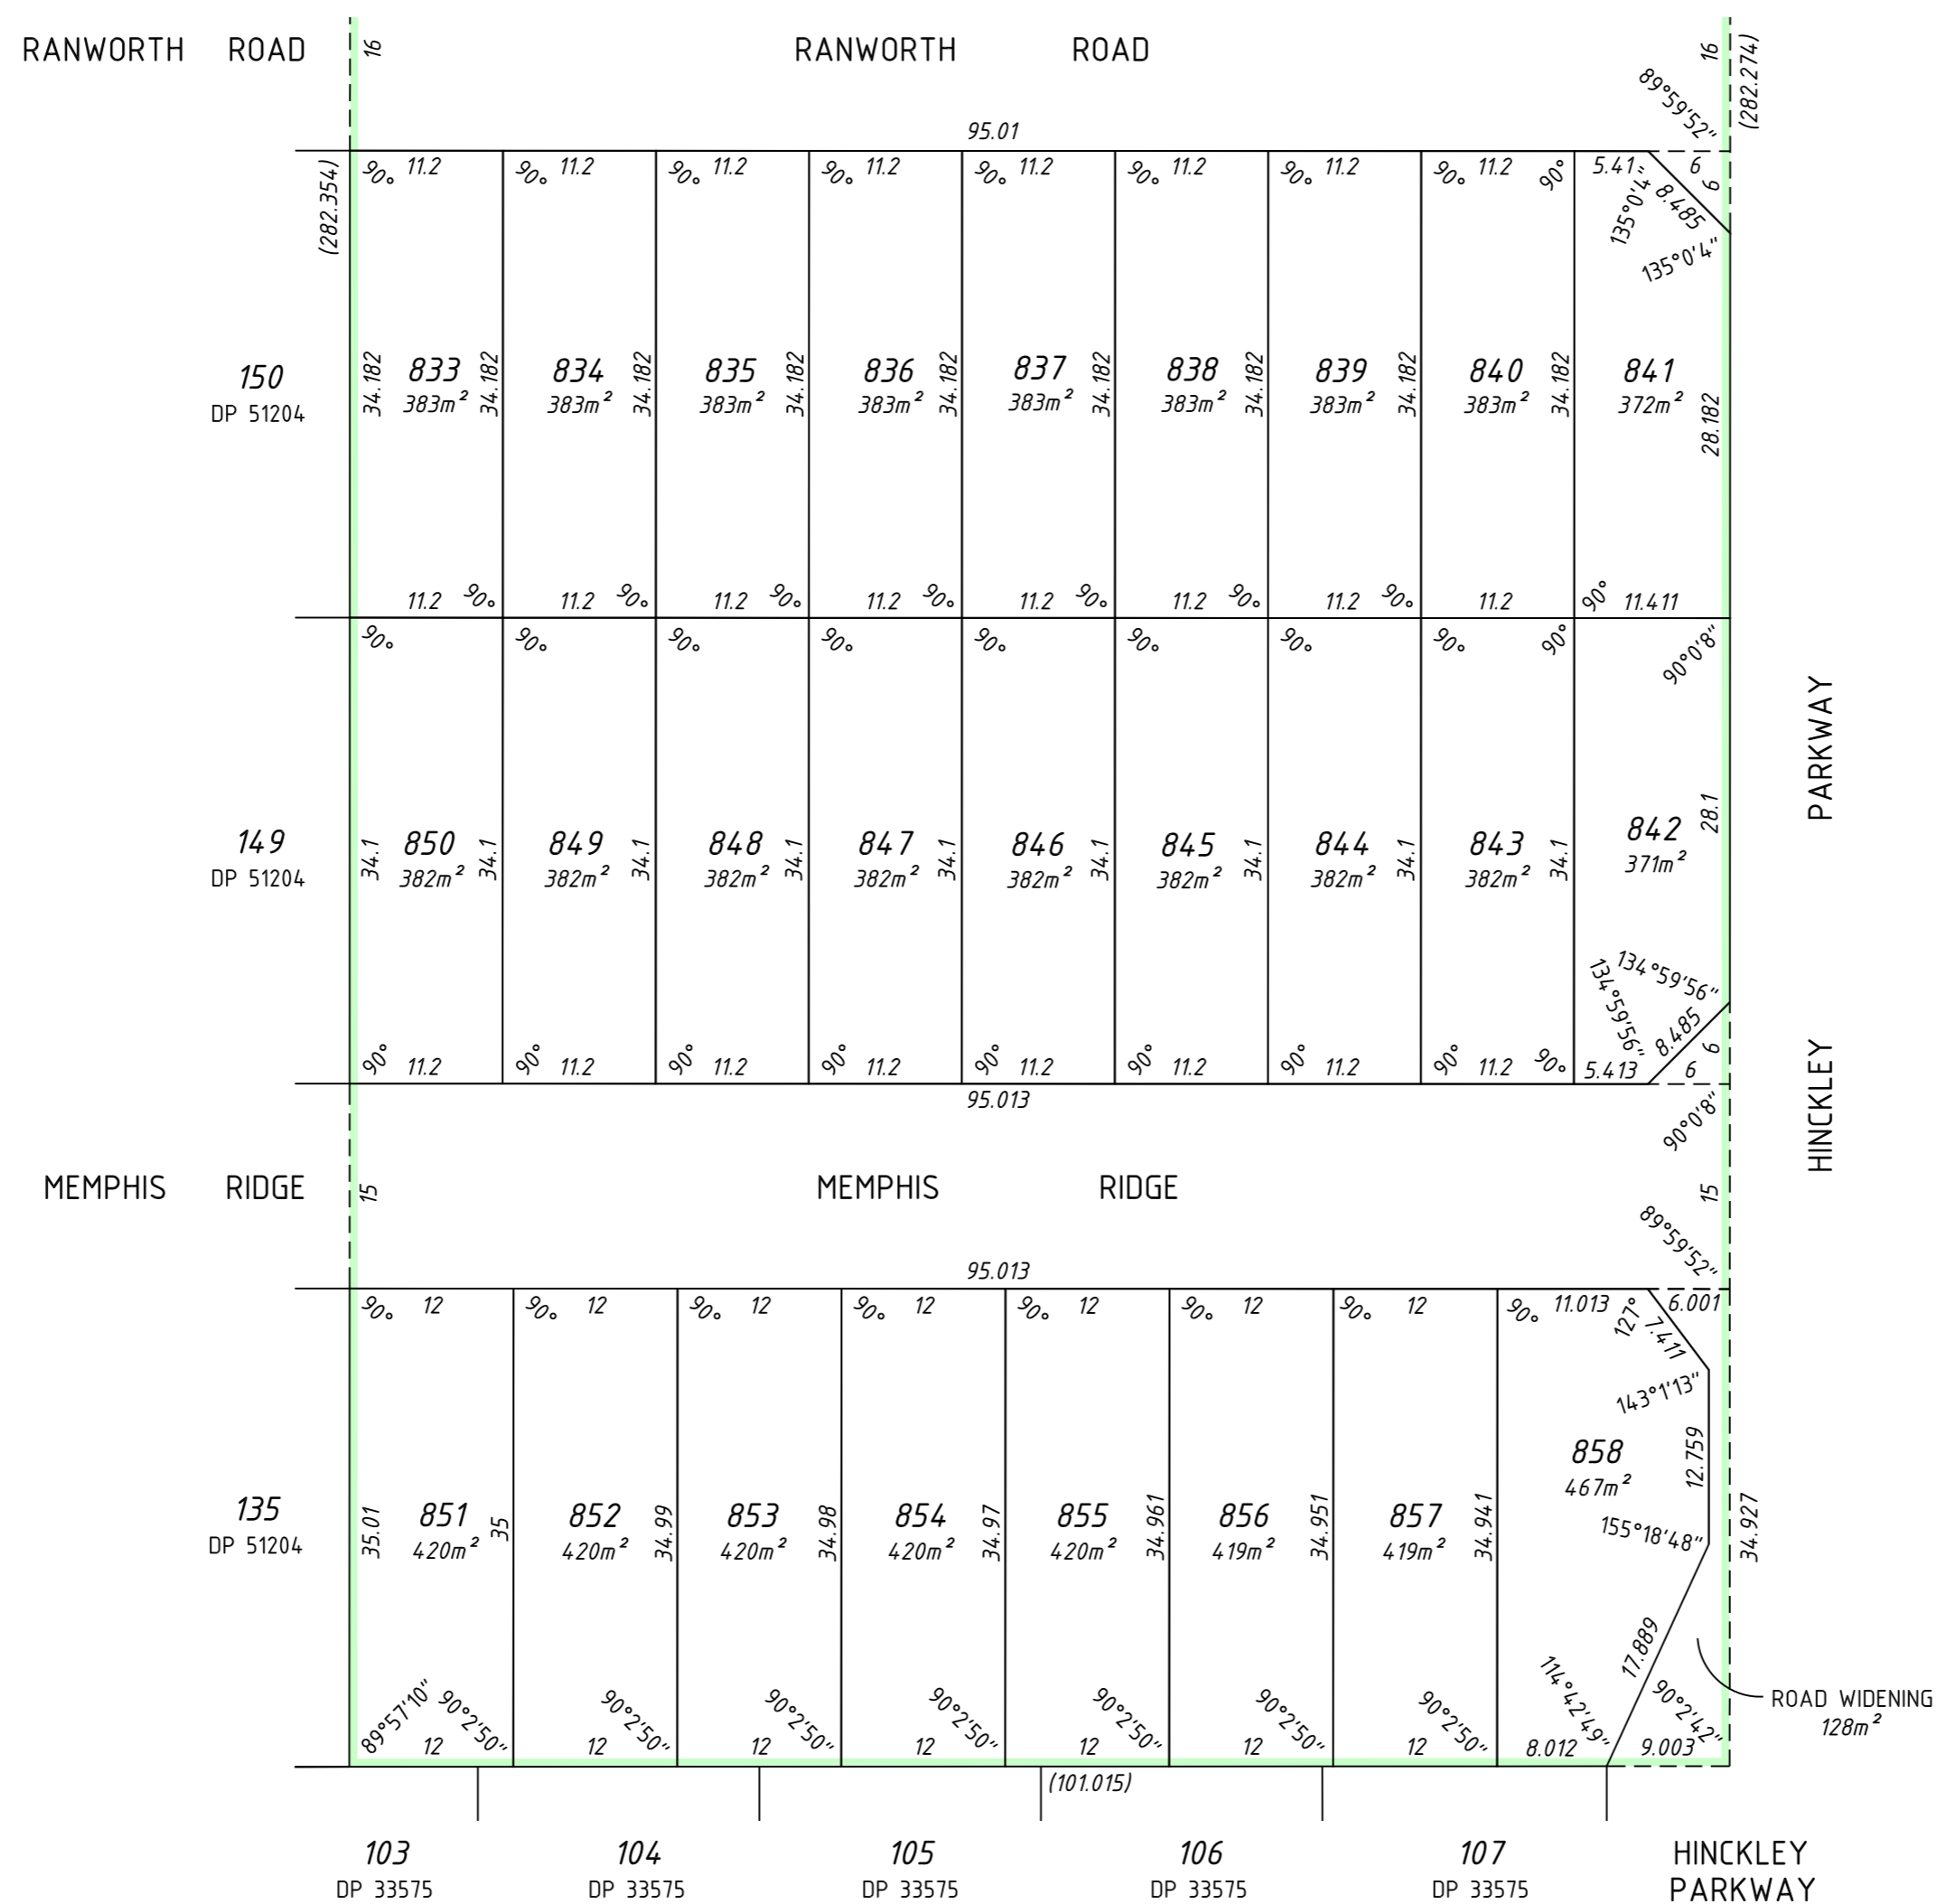



**PRELIMINARY
 REVISION A**



1:500 @ A2

HELD BY LANDGATE IN DIGITAL FORMAT ONLY

SEE SHEET 1 FOR INTERESTS AND NOTIFICATIONS

LICENSED SURVEYOR	DATE
	
DEPOSITED PLAN 409101 PRELIMINARY SHEET 3 OF 3 SHEETS (PLUS SURVEY SHEET A) VERSION 1	