
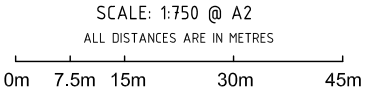


VER.	AMENDMENT	AUTHORISED BY	DATE

SURVEY CARRIED OUT UNDER REG 26A
SPECIAL SURVEY AREA GUIDELINES
SEE SURVEY SHEETS FOR SURVEY INFORMATION

ALL BOUNDARY / CORNER SURVEY MARKS
SHOWN ON THIS SHEET ARE INDICATIVE ONLY.
USE ONLY THE SURVEY SHEET/S WHEN DETERMINING
THE TRUE FINAL POSITION AND TYPE OF ALL SURVEY
MARKS PLACED PERTAINING TO THIS PLAN.

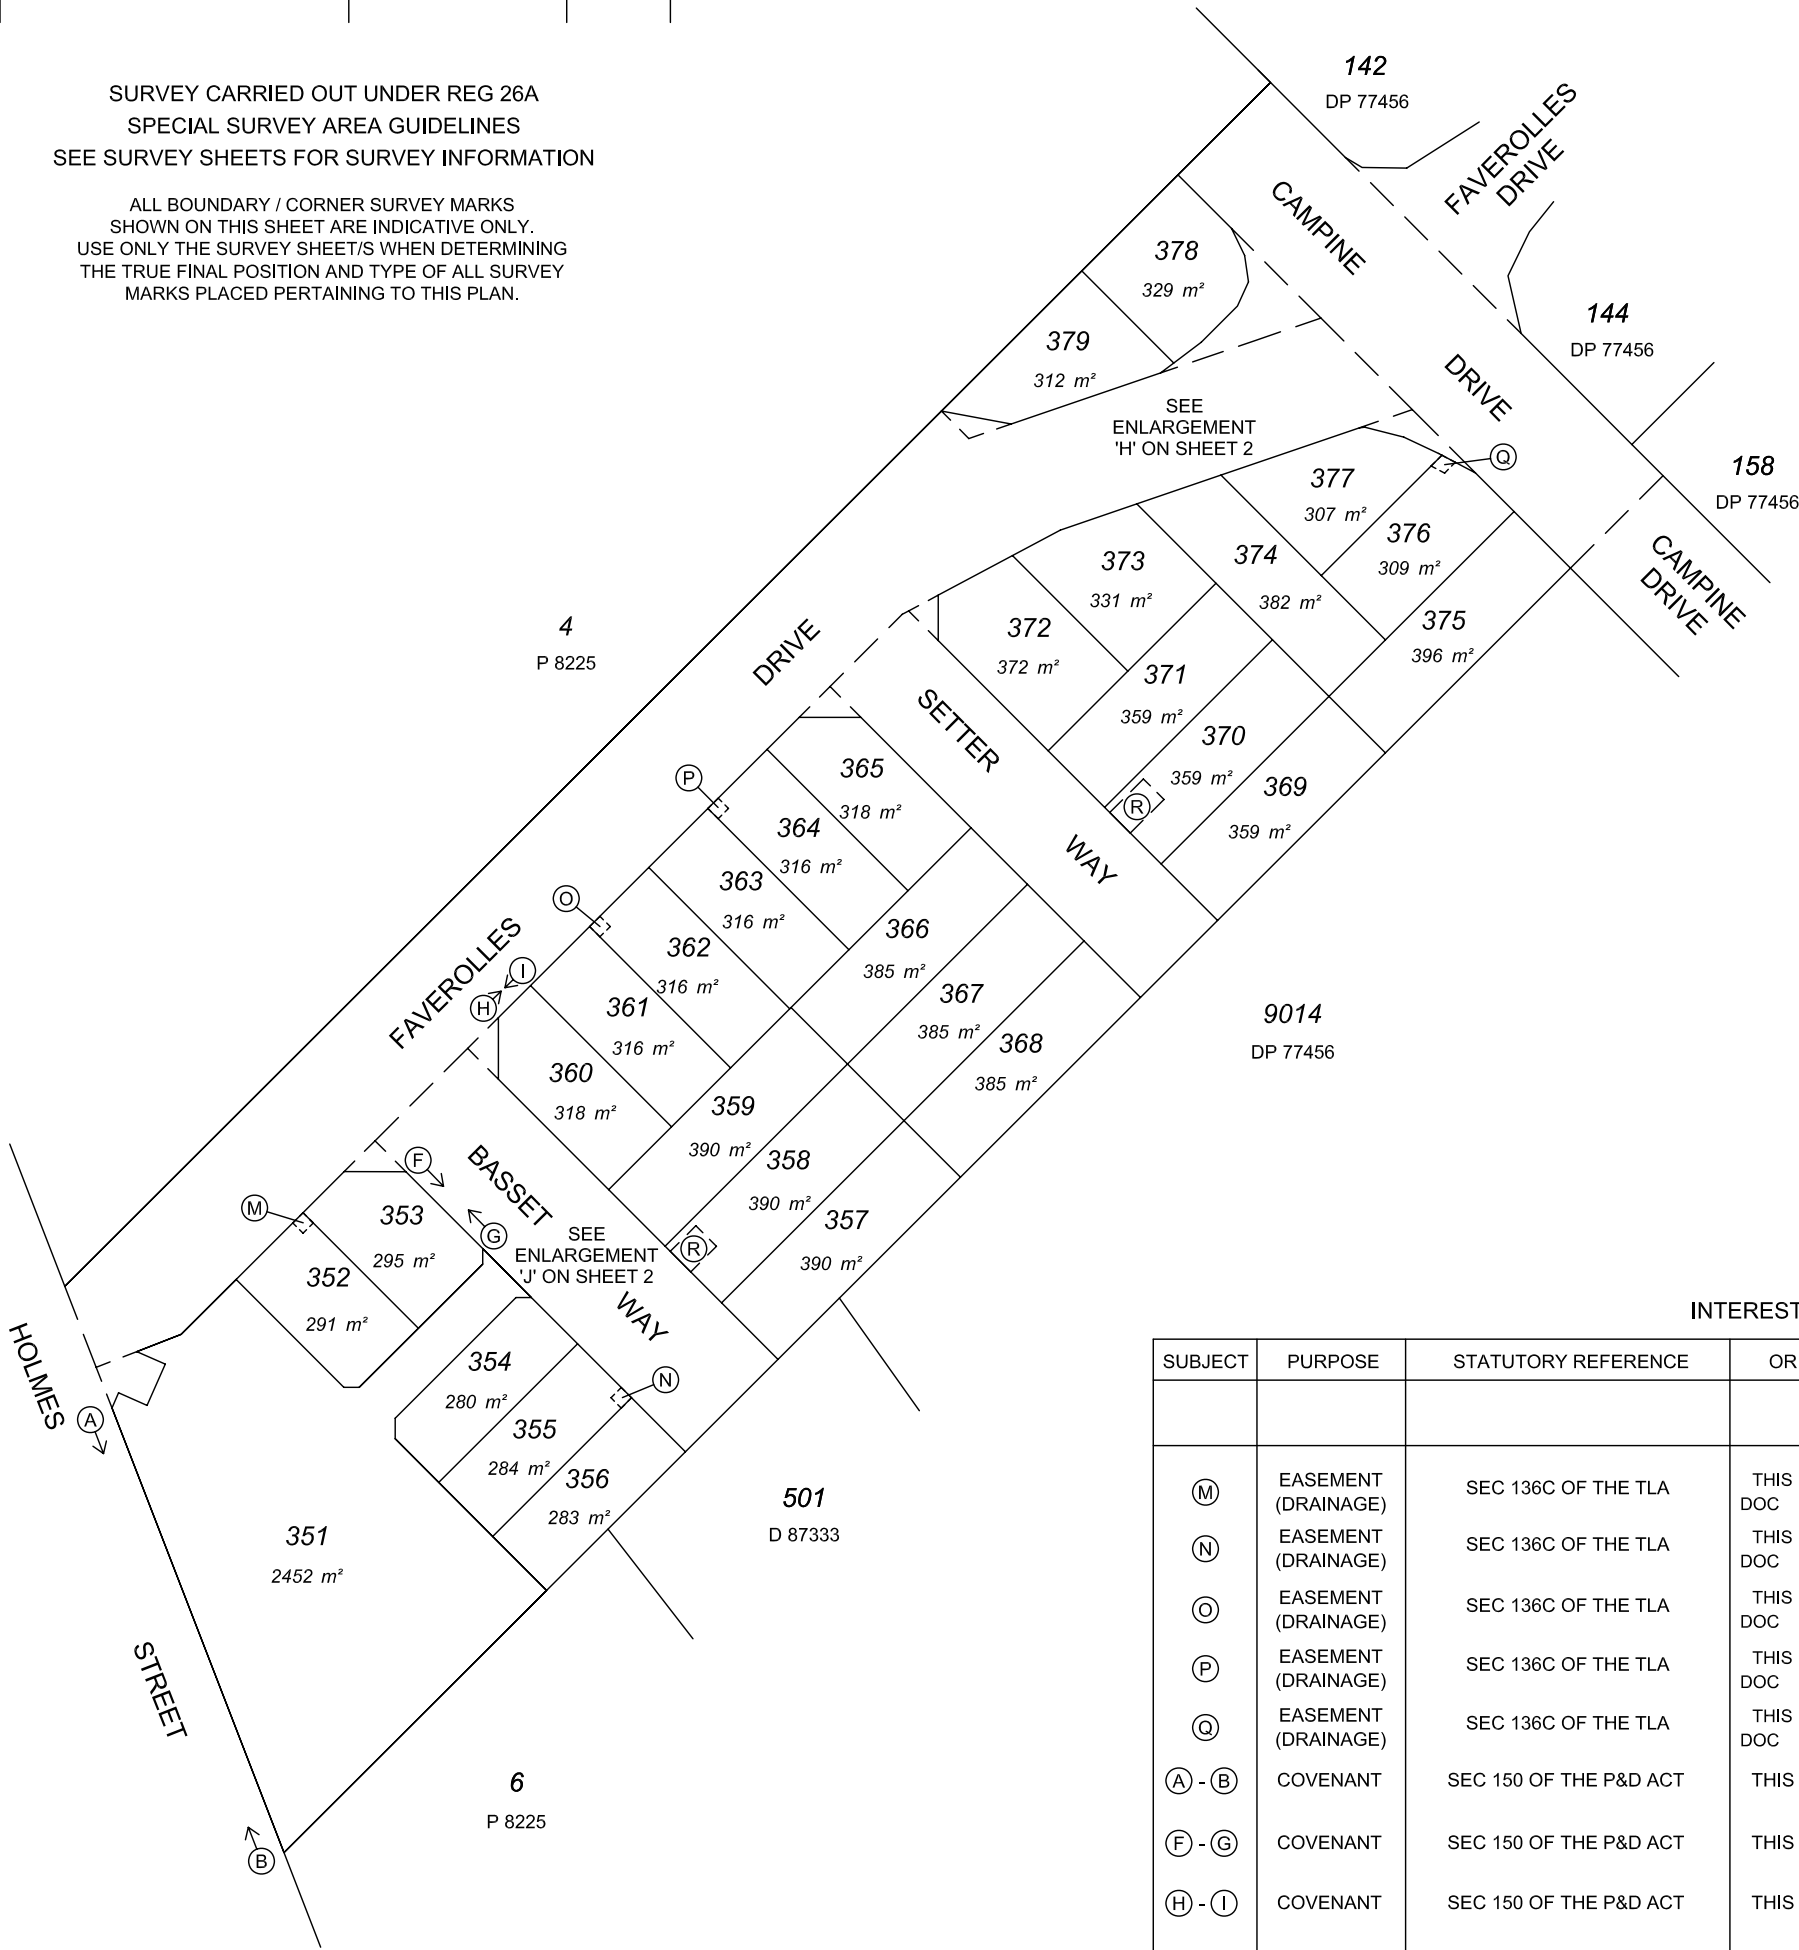

HELD BY LANDGATE IN DIGITAL FORMAT ONLY

TYPE	FREEHOLD	S.S.A.	YES
PURPOSE	SUBDIVISION		
PLAN OF			
LOTS 351 - 379 (INCL.), ROADS & EASEMENT			
FORMER TENURE			
LOT 5 P 8225 C/T 161/77A			
LOCAL AUTHORITY			
CITY OF GOSNELLS			
LOCALITY			
SOUTHERN RIVER			
D.O.L. FILE			

FIELD RECORD	137614
SURVEYOR'S CERTIFICATE - REG 54	
I, W M SCANLAN	
hereby certify that this plan is accurate and is a correct representation of the -	
(a) *survey; and/or	
(b) *calculations from measurements recorded in the field records,	
[* delete if inapplicable]	
undertaken for the purposes of this plan and that it complies with the relevant written law(s) in relation to which it is lodged.	
LICENSED SURVEYOR	DATE

LODGED		
DATE	FEE PAID	ASSESS No.
I.S.C.		
EXAMINED		
DATE		

WESTERN AUSTRALIAN PLANNING COMMISSION	
FILE	151804
Delegated under S.16 P&D Act 2005	
DATE	




IN ORDER FOR DEALINGS	
SUBJECT TO	
DATE	
FOR INSPECTOR OF PLANS AND SURVEYS	
DATE	

APPROVED	
INSPECTOR OF PLANS AND SURVEYS	
DATE	
(S. 18 Licensed Surveyors Act 1909)	



DEPOSITED PLAN	
410098	
SHEET 1 OF 2 SHEETS	
VERSION 1	

INTERESTS AND NOTIFICATIONS						
SUBJECT	PURPOSE	STATUTORY REFERENCE	ORIGIN	LAND BURDENED	BENEFIT TO	COMMENTS
(M)	EASEMENT (DRAINAGE)	SEC 136C OF THE TLA	THIS PLAN & DOC	LOT 352	LOT 353 & CITY OF GOSNELLS	NO VEHICLE ACCESS TO AND FROM HOLMES ROAD
(N)	EASEMENT (DRAINAGE)	SEC 136C OF THE TLA	THIS PLAN & DOC	LOT 355	LOT 356 & CITY OF GOSNELLS	
(O)	EASEMENT (DRAINAGE)	SEC 136C OF THE TLA	THIS PLAN & DOC	LOT 362	LOT 361 & CITY OF GOSNELLS	
(P)	EASEMENT (DRAINAGE)	SEC 136C OF THE TLA	THIS PLAN & DOC	LOT 364	LOT 363 & CITY OF GOSNELLS	
(Q)	EASEMENT (DRAINAGE)	SEC 136C OF THE TLA	THIS PLAN & DOC	LOT 376	LOT 377 & CITY OF GOSNELLS	
(A) - (B)	COVENANT	SEC 150 OF THE P&D ACT	THIS PLAN	LOT 351		
(F) - (G)	COVENANT	SEC 150 OF THE P&D ACT	THIS PLAN	LOT 353		NO VEHICLE ACCESS TO AND FROM BASSET WAY
(H) - (I)	COVENANT	SEC 150 OF THE P&D ACT	THIS PLAN	LOT 360		NO VEHICLE ACCESS TO AND FROM FAVEROLLES DRIVE
(R)	EASEMENT (PUBLIC ACCESS)	SEC 195 & 196 OF LAA	DOC	LOTS 358 & 370	CITY OF GOSNELLS & PUBLIC AT LARGE	TRANSPORT CORRIDOR
	NOTIFICATION	SEC 70A OF THE TLA	DOC	LOTS 351 - 362 INCL		

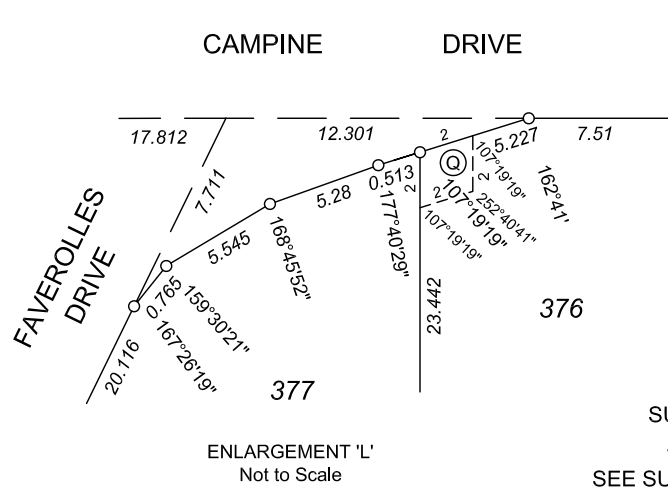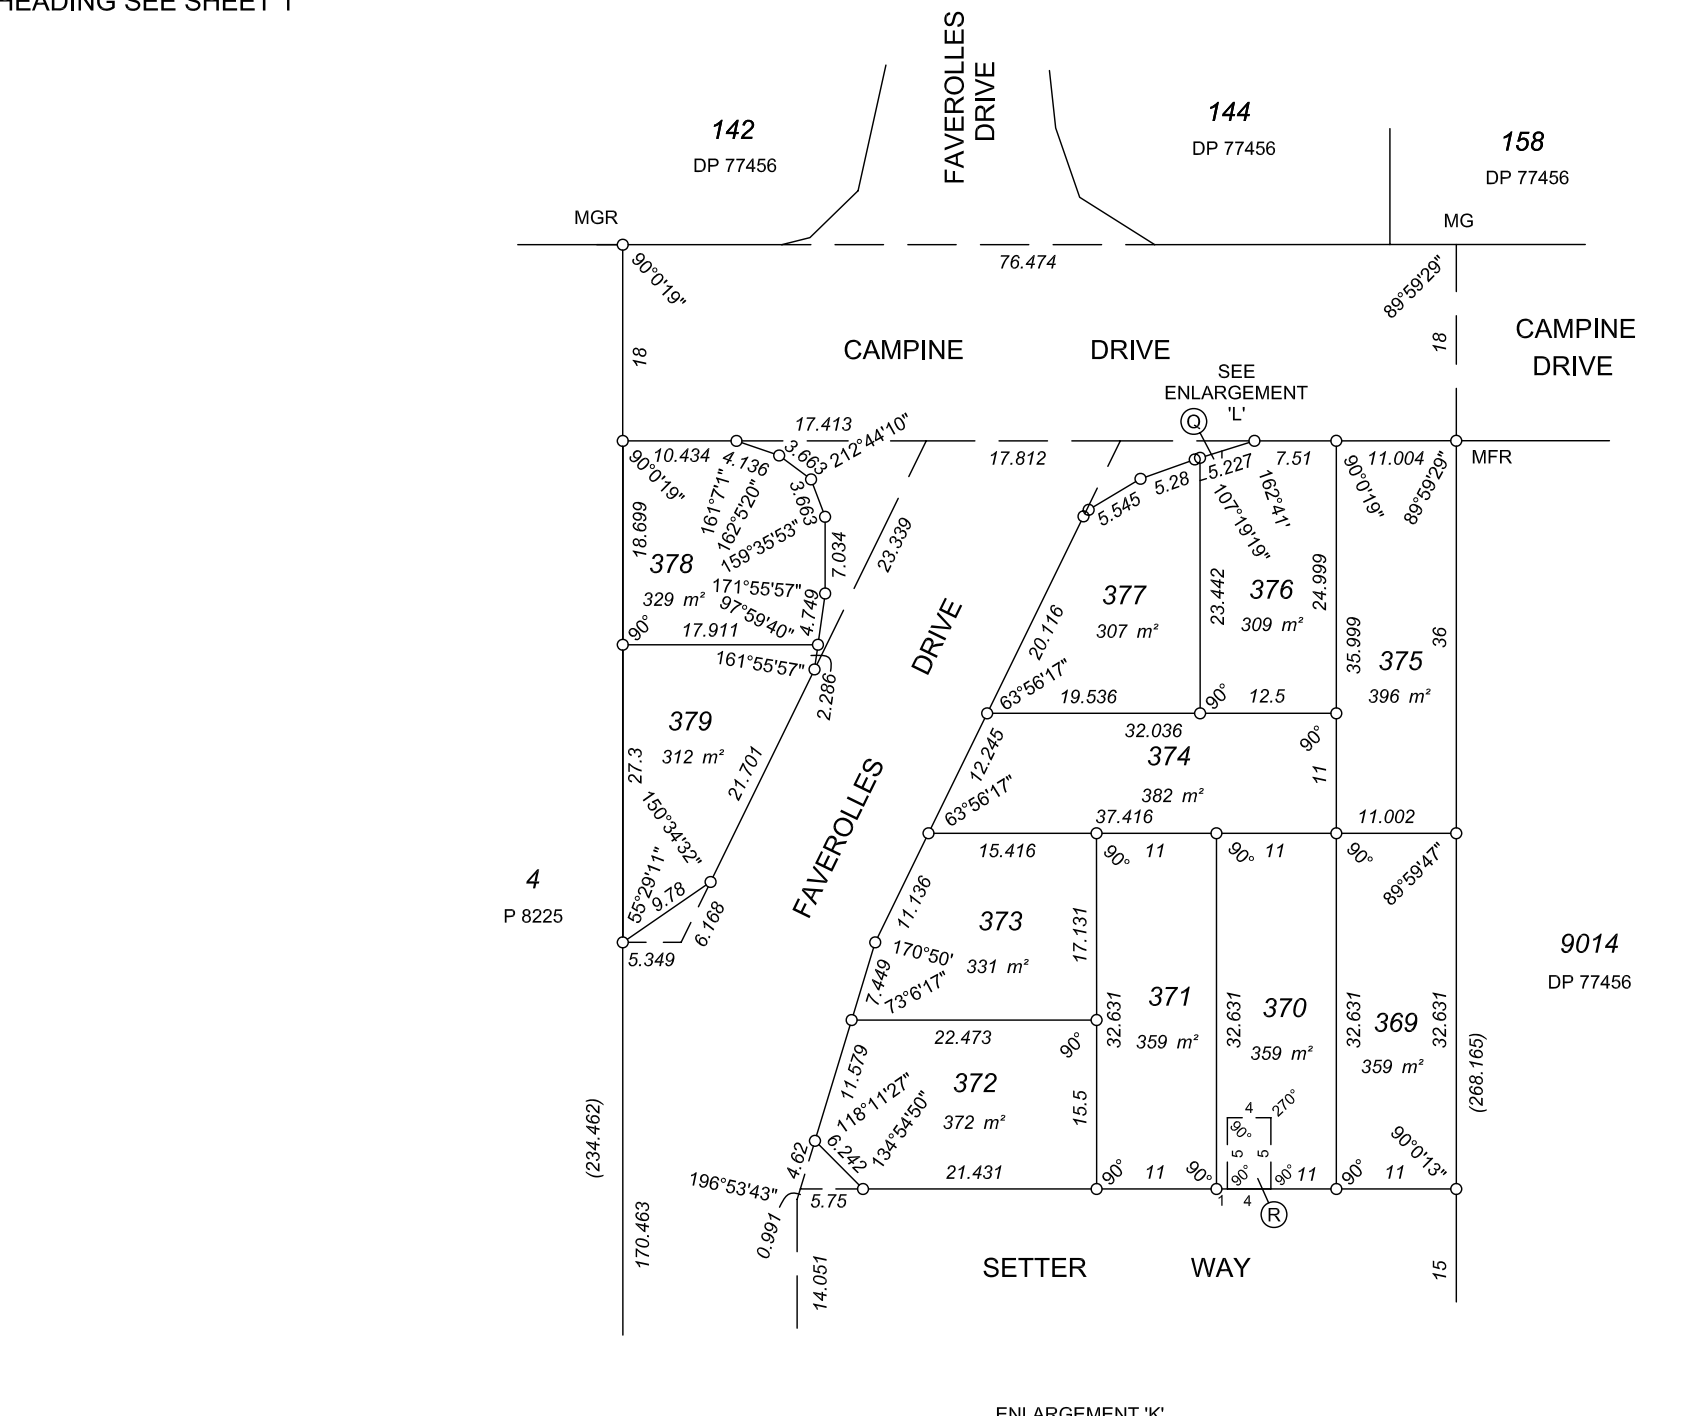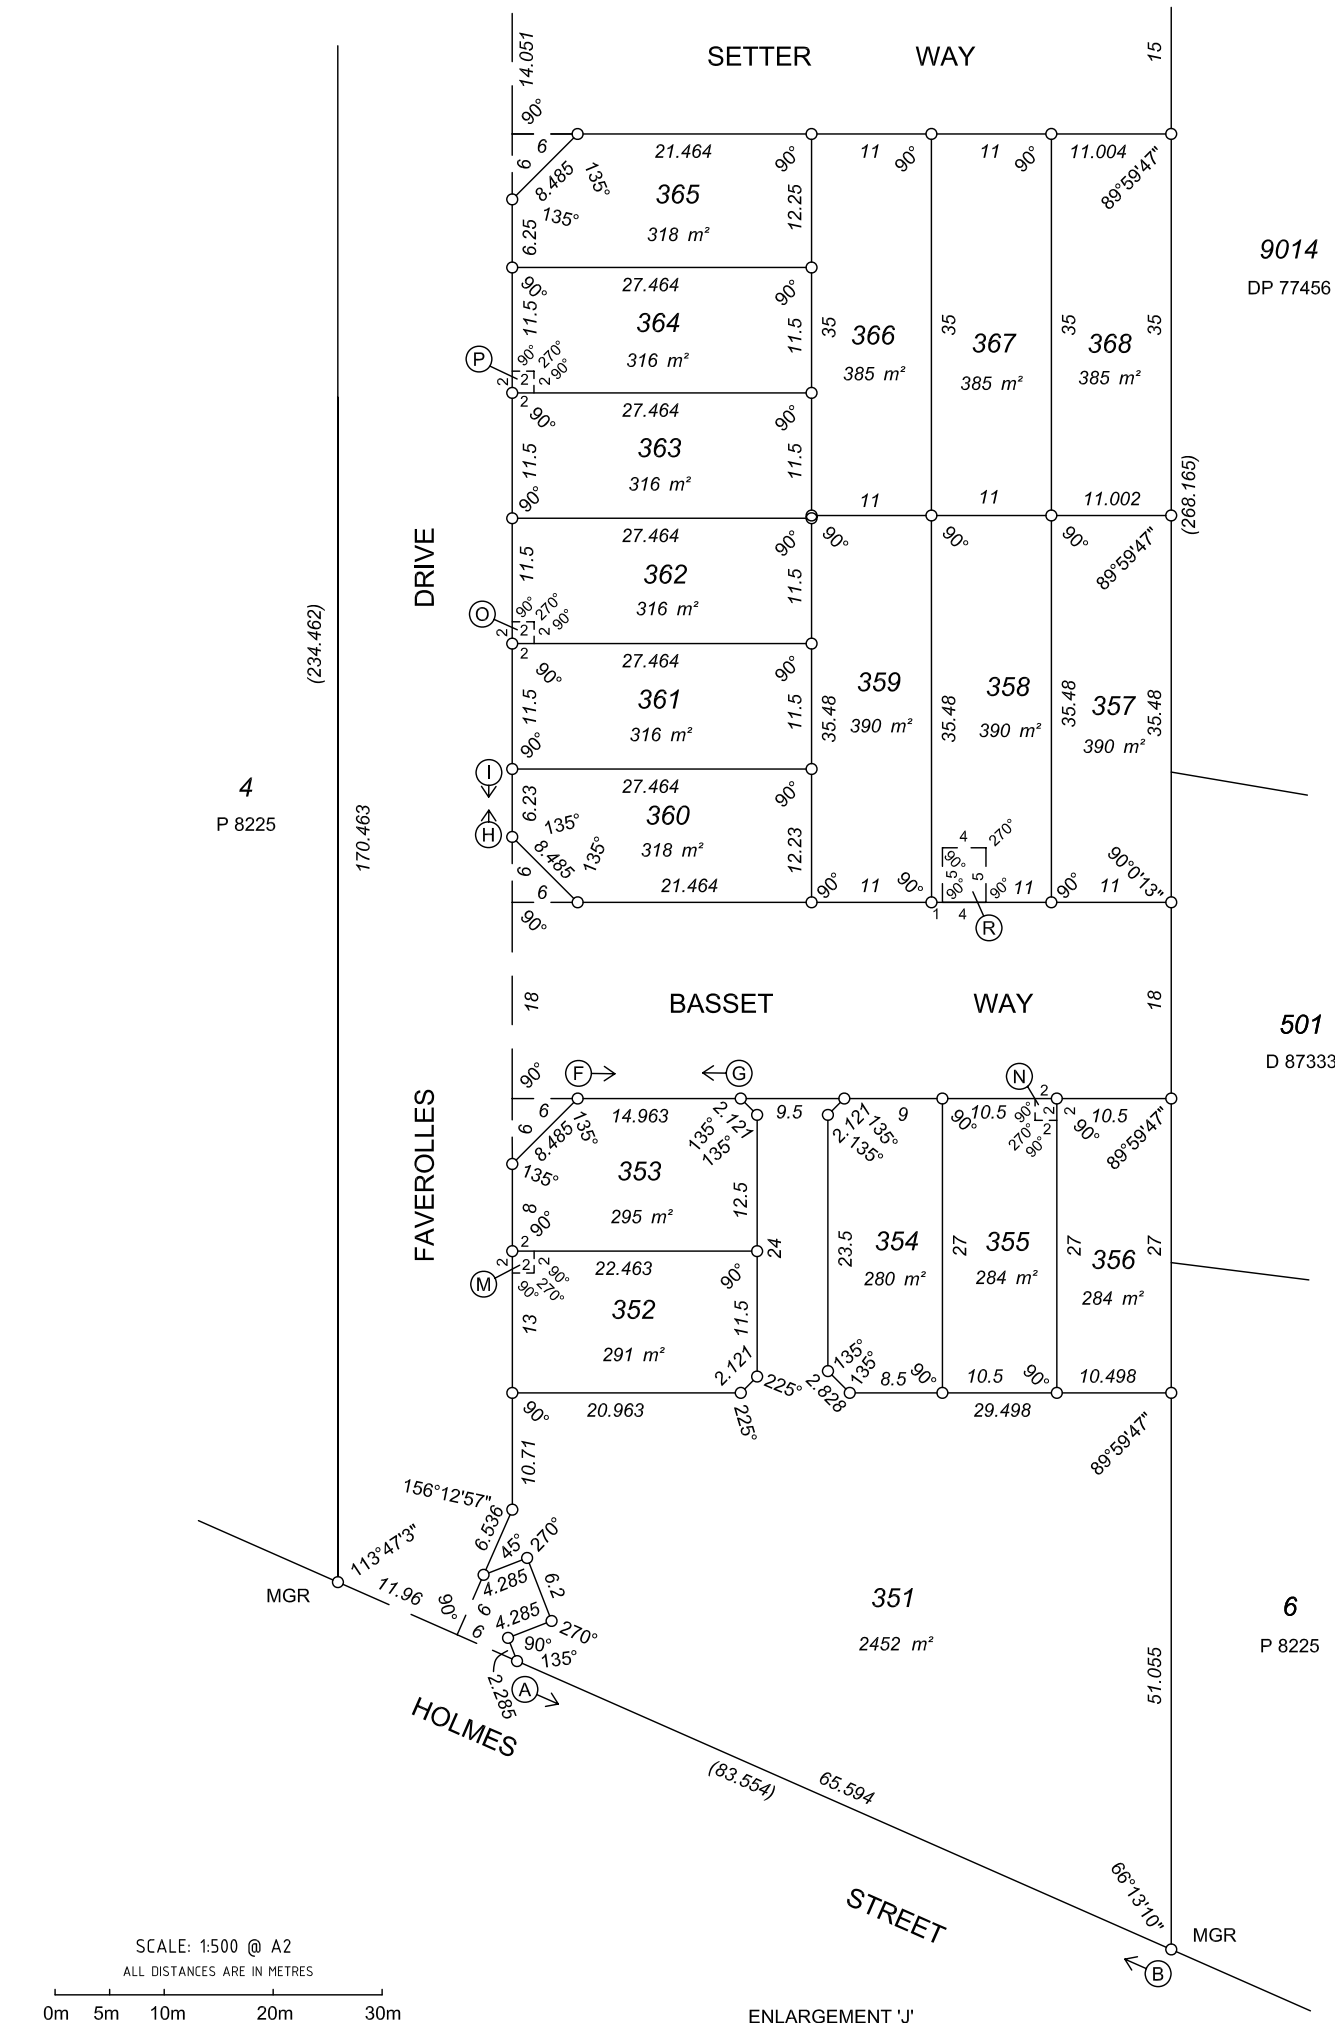

SURVEY CARRIED OUT UNDER REG 26A
SPECIAL SURVEY AREA GUIDELINES
SEE SURVEY SHEETS FOR SURVEY INFORMATION

ALL BOUNDARY / CORNER SURVEY MARKS
SHOWN ON THIS SHEET ARE INDICATIVE ONLY.
USE ONLY THE SURVEY SHEET/S WHEN DETERMINING
THE TRUE FINAL POSITION AND TYPE OF ALL SURVEY
MARKS PLACED PERTAINING TO THIS PLAN.

SCANLAN
SURVEYS PTY LTD
LICENSED SURVEYORS
P O BOX 429 MIDLAND 6936
PH: 08 9250 2261 FAX: 08 9274 6206
Email : bill@scanlansurveys.com.au
7537/15/7 LF

LICENSED SURVEYOR

DATE

GOVERNMENT OF
WESTERN AUSTRALIA

Landgate

DEPOSITED PLAN
410098
SHEET 2 OF 2 SHEETS
VERSION 1