


AMENDMENTS TABLE (PLAN GRAPHICS ONLY)			
VER.	AMENDMENT	AUTHORISED BY	DATE

**Land Surveys**  
 19 Brennan Way  
 Belmont WA 6104  
 PO Box 746 Belmont WA 6984  
 C:\D\Fire\_DP409099.dwg  
 T (08) 9477 4477 E projects@landsurveys.net.au  
 F (08) 9477 4489 www.landsurveys.net.au JOB No: 1600469

SURVEY CARRIED OUT UNDER REGULATION 26A  
 SPECIAL SURVEY AREA GUIDELINES.

LIMITED IN DEPTH TO 60.96 METRES AS TO LOC 2470 ONLY.

SEE SURVEY SHEET FOR SURVEY & PEGGING INFORMATION

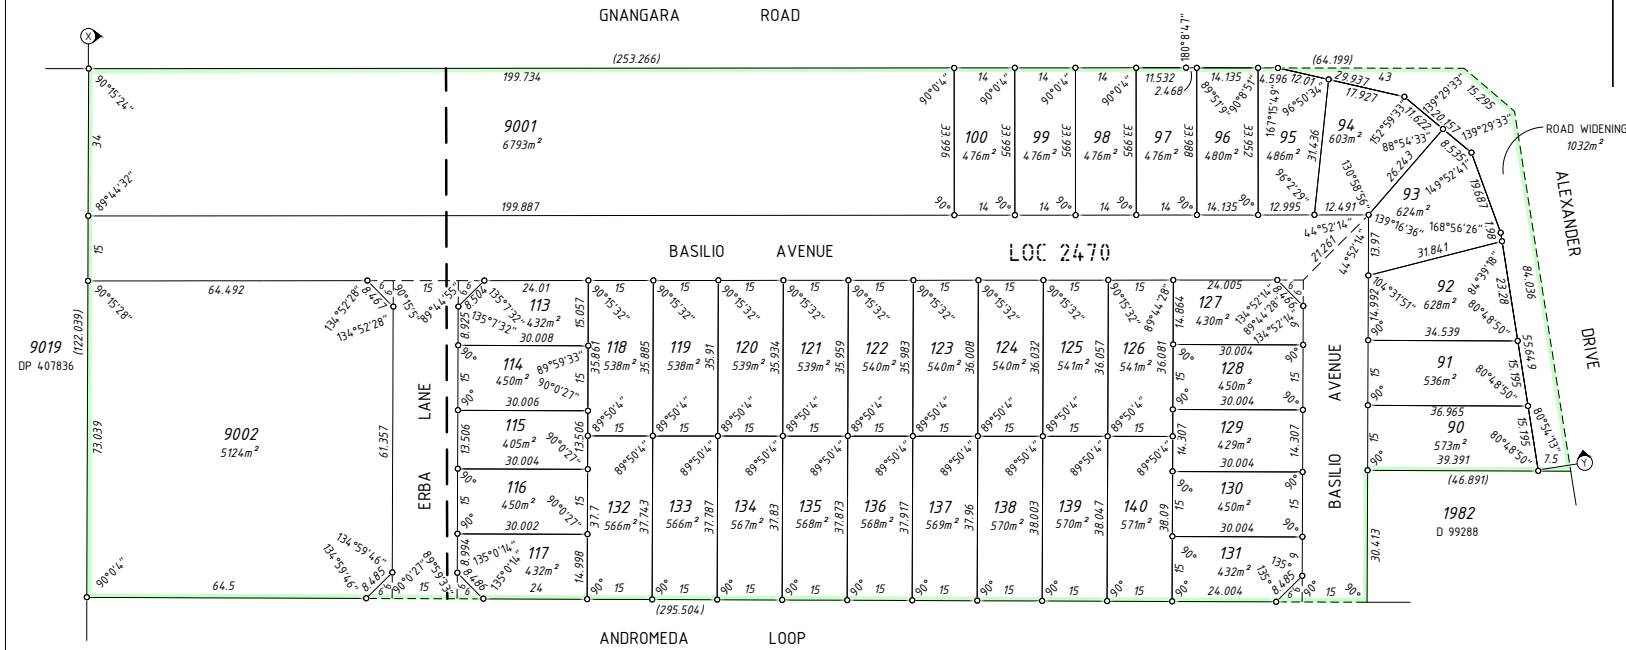

TYPE	FREEHOLD	S.S.A.	YES
PURPOSE	SUBDIVISION		
PLAN OF	LOTS 90 TO 100, 113 TO 140, 9001, 9002, ROAD WIDENING, COVENANT & ROADS		
FORMER TENURE	LOT 1981 ON D 99288 C/T 2182/666 LOCAL AUTHORITY CITY OF WANNEROO LOCALITY LANDSDALE		
FIELD RECORD	139438		

**SURVEYOR'S CERTIFICATE - REG 54**  
 I, MICHAEL CUNNINGHAM  
 hereby certify that this plan is accurate and is a correct  
 representation of the -  
 (a) \*survey, and/or  
 (b) \*calculations from measurements recorded in the field  
 records,  
 [\* delete if inapplicable]  
 undertaken for the purposes of this plan and that it  
 complies with the relevant written law(s) in relation to  
 which it is lodged.

Michael Cunningham  
 2017.07.03 15:47:26  
 +08'00' DATE

LICENSED SURVEYOR *MC*

LOGGED		
03-Jul-17	\$3225.00	214849
DATE	FEE PAID	ASSESS No.

EXAMINED		
G.FONG		01-Aug-17
		DATE

WESTERN AUSTRALIAN PLANNING COMMISSION  
 FILE 153019  
 Delegated under S.16 P&D Act 2005 10-Aug-2017  
 DATE

IN ORDER FOR DEALINGS  
 SUBJECT TO Sec's 150, 168(1)(2) & 168(3) P&D ACT  
 Sec 70A TLA


14-Aug-17  
 DATE  
 FOR INSPECTOR OF PLANS AND SURVEYS  
 APPROVED REG 26A(4)  
 14.8.2017  
 DATE  
 INSPECTOR OF PLANS AND SURVEYS  
 (S. 18 Licensed Surveyors Act 1993)



DEPOSITED PLAN  
**409099**  
 SHEET 1 OF 1 SHEET  
 (PLUS SURVEY SHEET)  
 VERSION 1

INTERESTS AND NOTIFICATIONS

SUBJECT	PURPOSE	STATUTORY REFERENCE	ORIGIN	LAND BURDENED	BENEFIT TO	COMMENTS
⊗ to ⊙	COVENANT	SEC 150 OF THE P & D ACT	THIS PLAN	LOTS 90 - 100 INCL. & 9001	CITY OF WANNEROO	NO VEHICULAR ACCESS IS PERMITTED TO & FROM ADJACENT ROADS
	NOTIFICATION	SEC 70A OF THE TLA	DOC N683695	LOTS 9001, 9002, 90 - 100 INCL. 113 - 140 INCL.		FIRE MANAGEMENT PLAN
	NOTIFICATION	SEC 70A OF THE TLA	DOC N683696	LOTS 90-100 INCL. & 9001		TRANSPORT NOISE

 


1:800 @ A2

HELD BY LANDGATE IN DIGITAL FORMAT ONLY


AMENDMENTS TABLE (SURVEY SHEETS ONLY)

VER.	AMENDMENT	AUTHORISED BY	DATE

ENLARGEMENT 'B'  
NOT TO SCALE

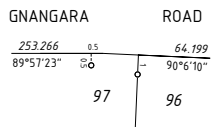

ENLARGEMENT 'A'  
NOT TO SCALE

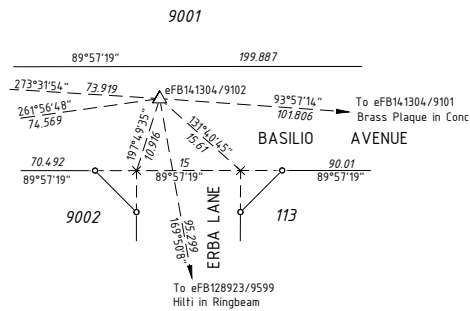

**Land Surveys**  
 19 Brennan Way  
 Belmont WA 6104  
 PO Box 746 Belmont WA 6984  
 T (08) 9477 4477 E projects@landsurveys.net.au CAD File: DP409099.dwg  
 F (08) 9477 4489 www.landsurveys.net.au JOB No: 1600469

FOR SURVEY INFORMATION ONLY

SURVEY INFORMATION COMPRISES  
SURVEY SHEET

BEARING DATUM - PCG 94

SURVEY CARRIED OUT UNDER REG 26A  
SPECIAL SURVEY AREA GUIDELINES

ALL BEARINGS AND DISTANCES ON THIS SHEET  
ARE THE RESULT OF LEAST SQUARES ADJUSTMENTS  
CARRIED OUT ON FIELD OBSERVATIONS.

SURVEYOR'S CERTIFICATE - REG 54


I, MICHAEL CUNNINGHAM hereby certify that this plan is accurate and is a correct representation of the -  
 (a) \*survey; and/or  
 (b) \*calculations from measurements recorded in the field records, [= delete if inapplicable]  
 undertaken for the purposes of this plan and that it complies with the relevant written law(s) in relation to which it is lodged.

SURVEYOR'S CERTIFICATE - REG 55E(d)



The marks shown on these plans of survey were in place on 10/4/2017

*ML* Michael Cunningham  
 2017.07.13 14:52:47  
 +08'00'

LICENSED SURVEYOR DATE

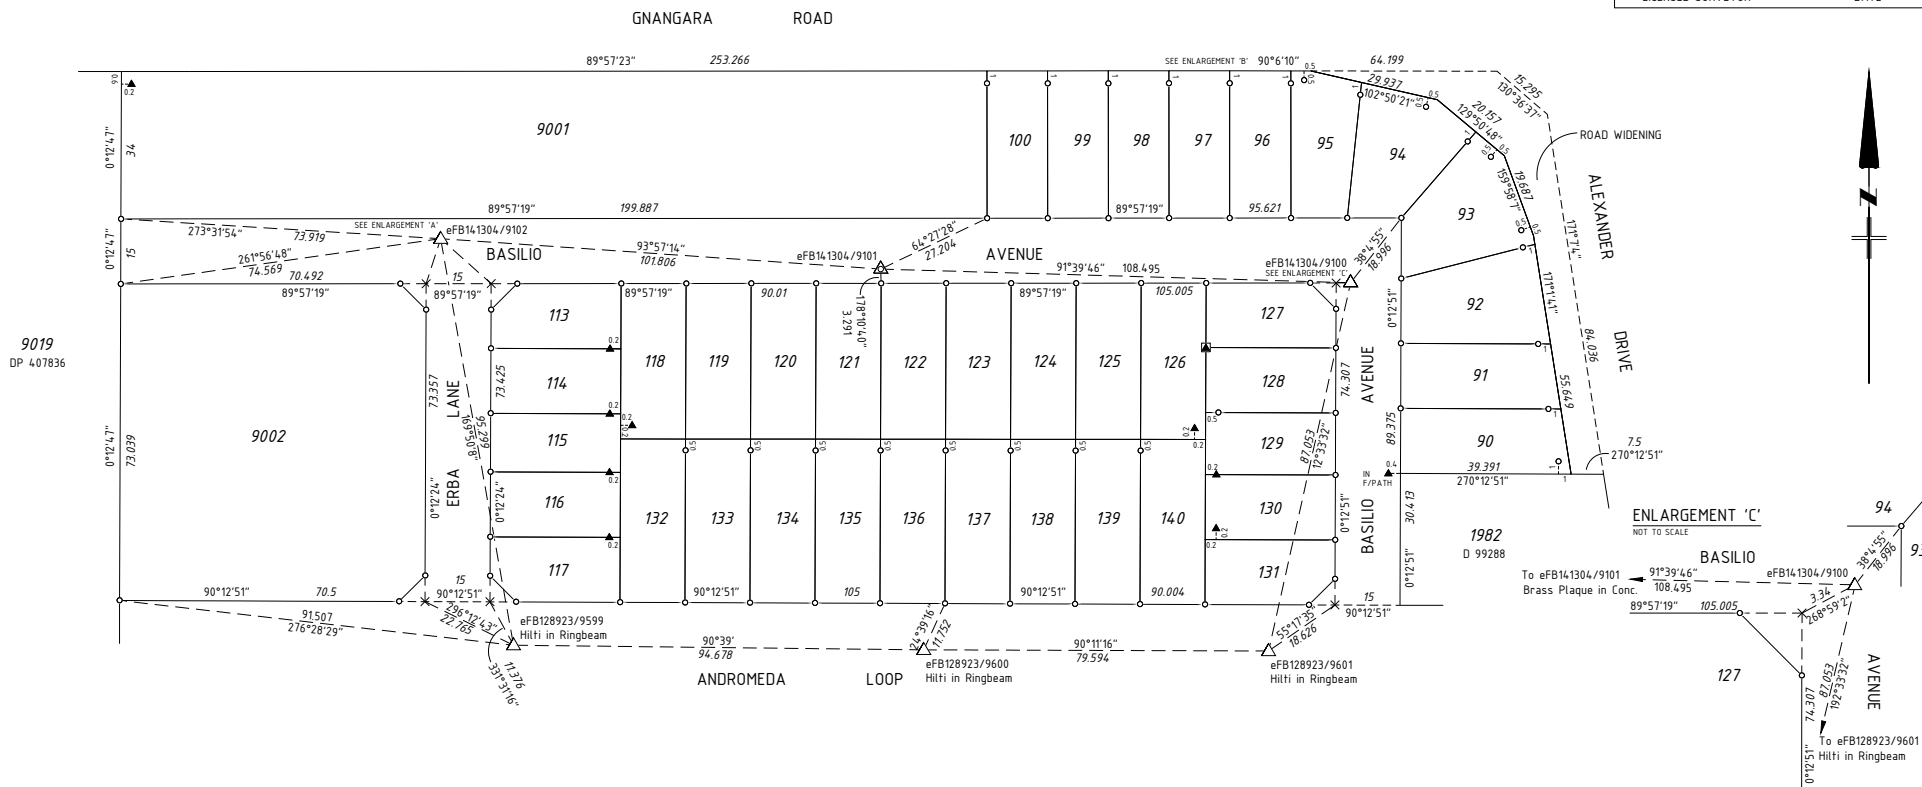

ENLARGEMENT 'C'  
NOT TO SCALE

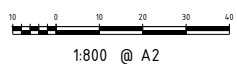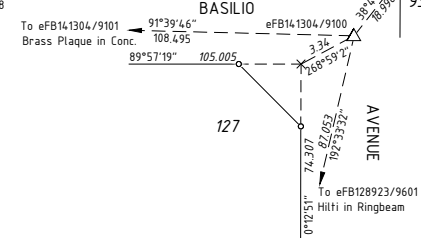

THIS SUBDIVISION AT THE TIME OF SURVEY MAY CONTAIN RETAINING WALLS WHICH ARE ALL LOCATED WITHIN THE HIGH (OR LOW) LOT/S UNLESS NOTED OTHERWISE.

LEGEND

- ▲ Standard Survey Mark (SSM)
- ▲ Permanent Survey Mark (PSM) - Brass plaque set in concrete under hatch.
- ▲ Permanent Control Mark (PCM) - Deck spike in bitumen, unless otherwise noted.
- ⊠ Temporary Control Mark (TCM)
- Peg - Offsets noted
- ▲ Nail in Wall - Offsets noted
- ▲ Nail and Plate in Wall
- × Spike



DEPOSITED PLAN  
**409099**  
 SURVEY SHEET A  
 VERSION 1