



AMENDMENTS TABLE (PLAN GRAPHICS ONLY)			
VER.	AMENDMENT	AUTHORISED BY	DATE

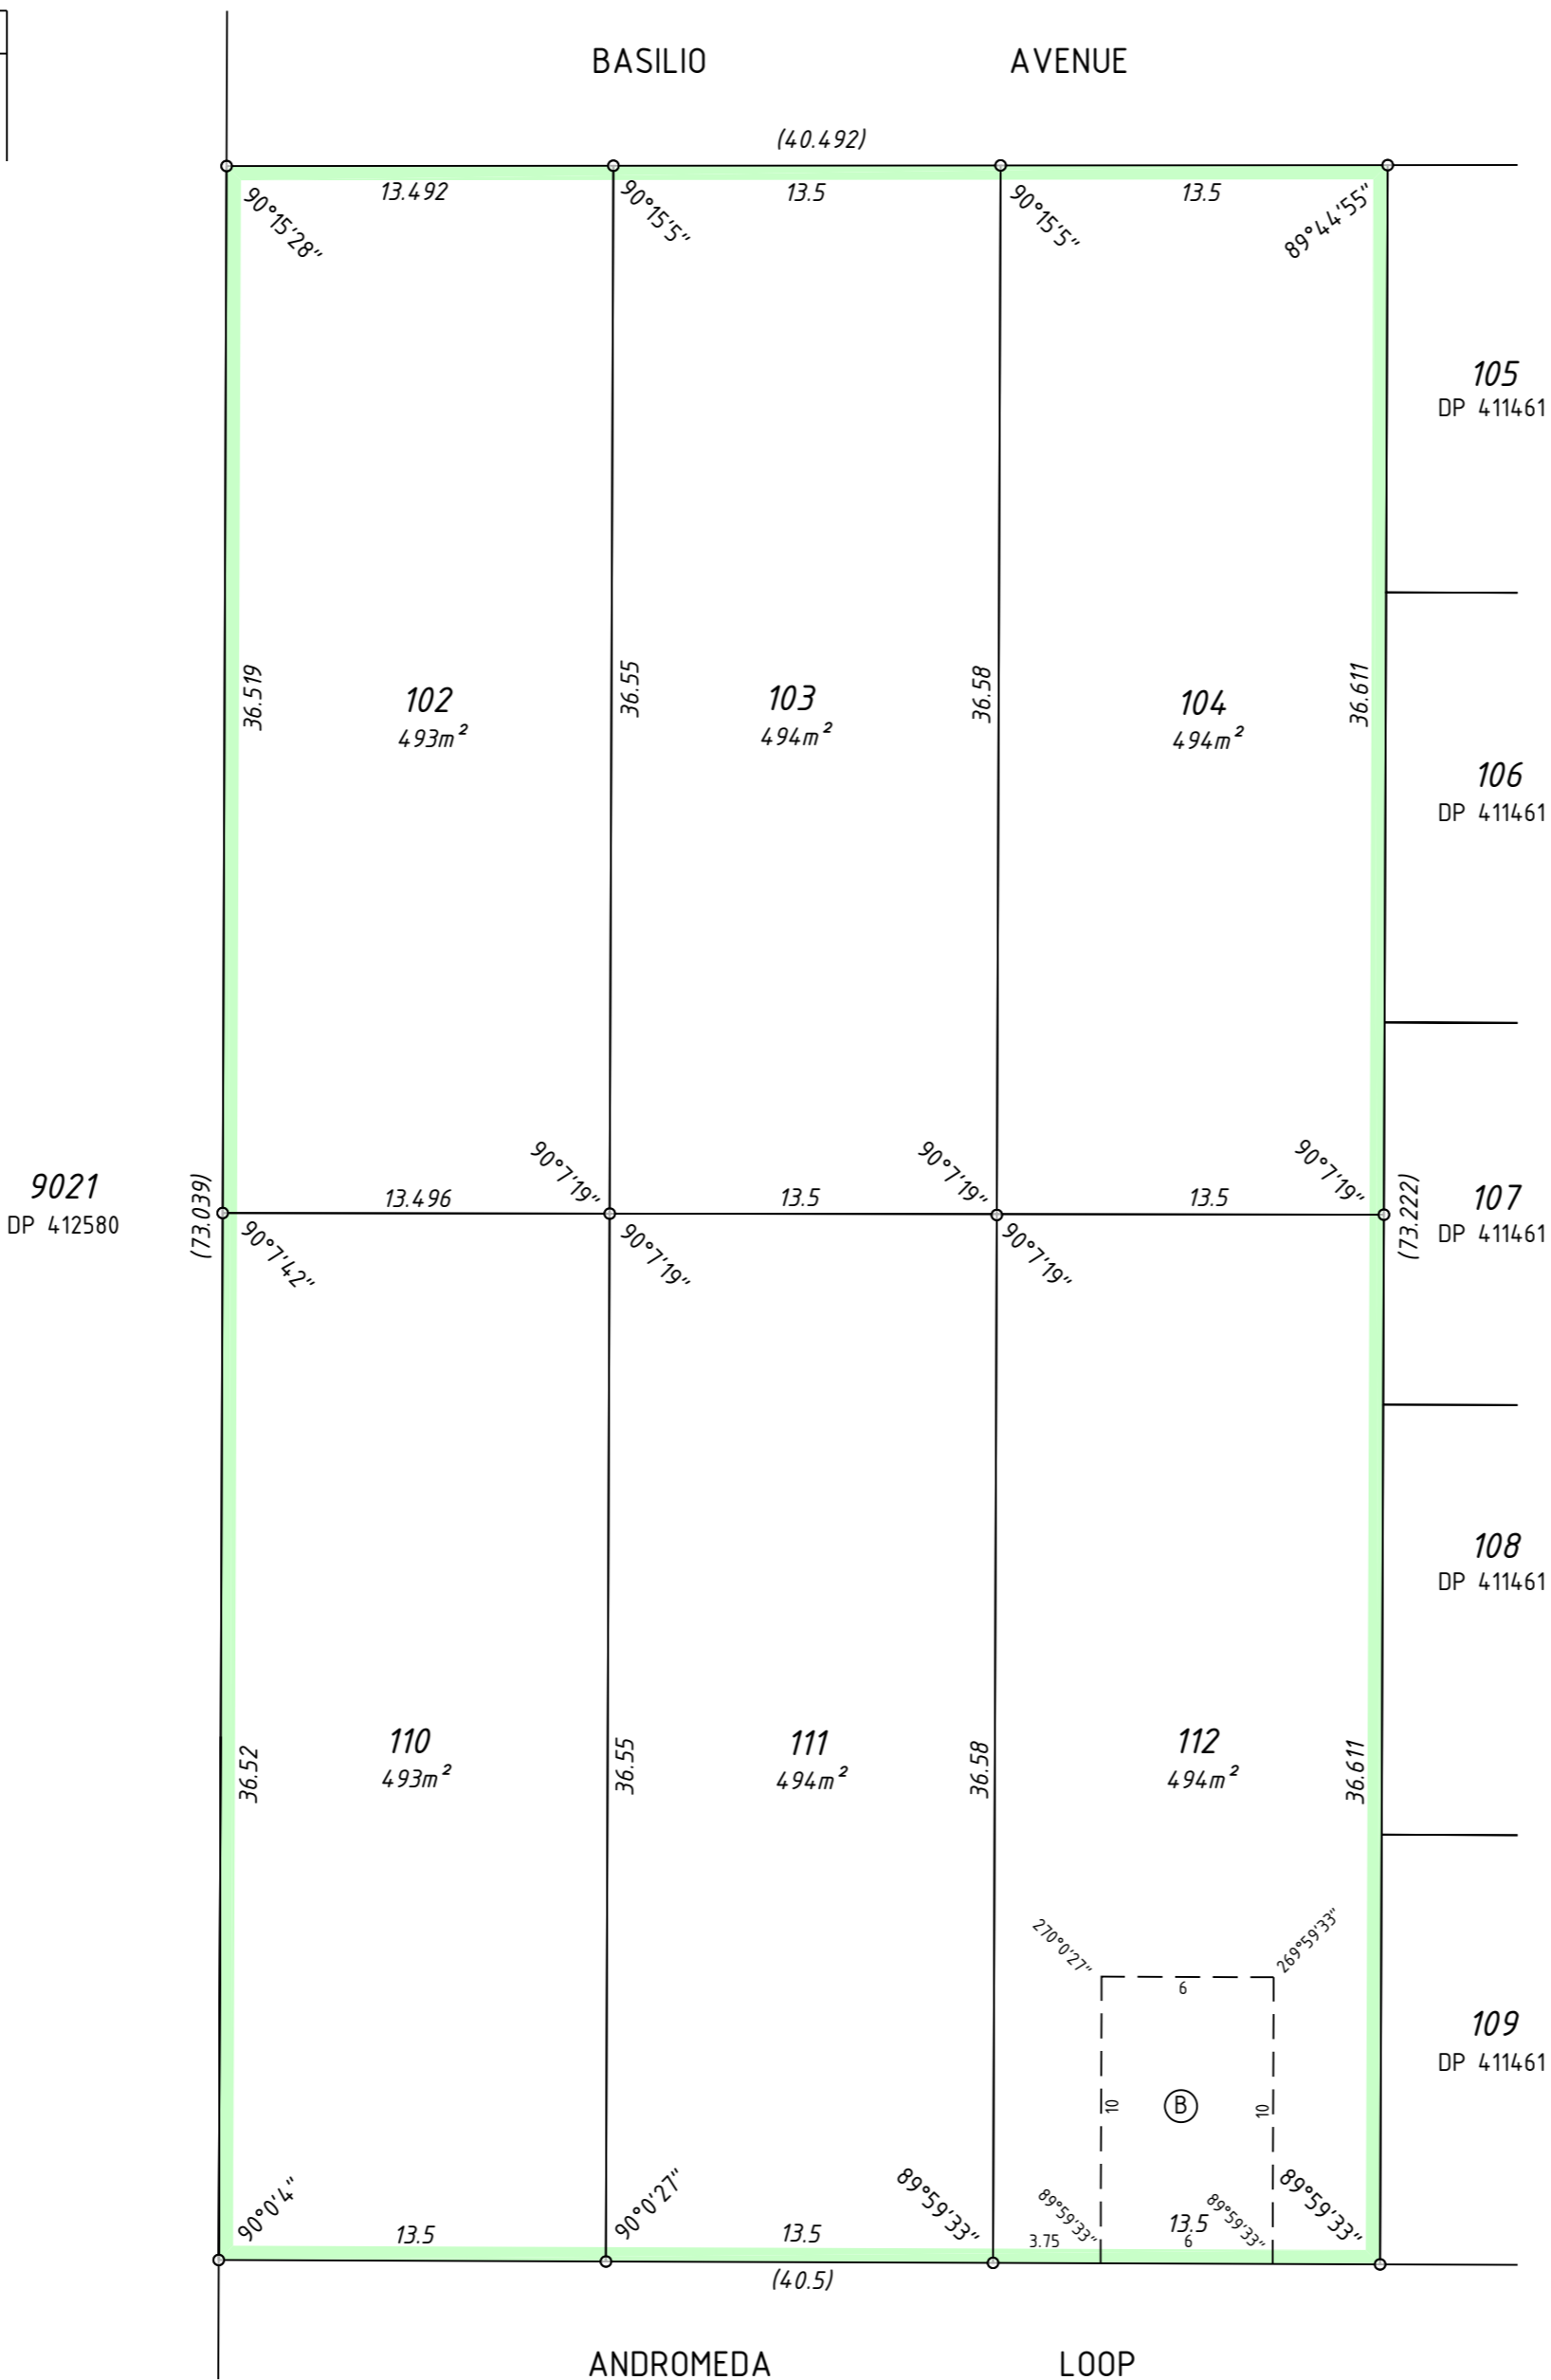

**Land Surveys**  
 19 Brennan Way  
 Belmont WA 6104  
 PO Box 746 Belmont WA 6984  
 T (08) 9477 4477 E projects@landsurveys.net.au CAD File: DP414466.dwg  
 F (08) 9477 4499 www.landsurveys.net.au JOB No: 1600469

SURVEY CARRIED OUT UNDER REGULATION 26A  
 SPECIAL SURVEY AREA GUIDELINES.

SEE SURVEY SHEET A FOR SURVEY AND PEGGING INFORMATION

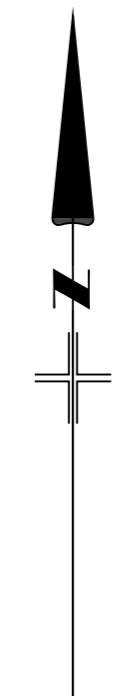

INTERESTS AND NOTIFICATIONS						
SUBJECT	PURPOSE	STATUTORY REFERENCE	ORIGIN	LAND BURDENED	BENEFIT TO	COMMENTS
(B)	EASEMENT	SECTION 195 & 196 OF THE LAA	DOC	LOT 112	CITY OF WANNEROO AND THE PUBLIC AT LARGE	TEMPORARY TURNING AREA



1:250 @ A2

HELD BY LANDGATE IN DIGITAL FORMAT ONLY

TYPE	FREEHOLD	S.S.A.	YES
PURPOSE	SUBDIVISION		
PLAN OF	LOTS 102-104 AND LOTS 110-112		
FORMER TENURE	9003 ON DP 411461 C/T 2953-355 LOCAL AUTHORITY CITY OF WANNEROO		
LOCALITY	LANDSDALE		
B.O.L. FILE			
FIELD RECORD	139438		
SURVEYOR'S CERTIFICATE - REG 54	I, MICHAEL CUNNINGHAM hereby certify that this plan is accurate and is a correct representation of the - (a) *survey; and/or (b) *calculations from measurements recorded in the field records, [* delete if inapplicable] undertaken for the purposes of this plan and that it complies with the relevant written law(s) in relation to which it is lodged.		
LICENSED SURVEYOR		Michael Cunningham 2018.12.03 13:17:37 +08'00'	DATE
LODGED			
DATE	FEE PAID	ASSESS No.	
3.12.2018			
I.S.C.			
EXAMINED			
	E. Milewska	6.12.2018	DATE
WESTERN AUSTRALIAN PLANNING COMMISSION			
FILE	153019		
		03-Jan-2019	DATE
Delegated under S.16 P&D Act 2005			
IN ORDER FOR DEALINGS			
SUBJECT TO			
Dealing on DP410489			
		3.01.2019	DATE
FOR INSPECTOR OF PLANS AND SURVEYS			
APPROVED REG 26A(4)			
INSPECTOR OF PLANS AND SURVEYS			
(S. 18 Licensed Surveyors Act 1909)			



DEPOSITED PLAN  
**414466**  
 SHEET 1 OF 1 SHEET  
 (PLUS SURVEY SHEET)  
 VERSION 1