




HELD BY LANDGATE IN DIGITAL FORMAT ONLY

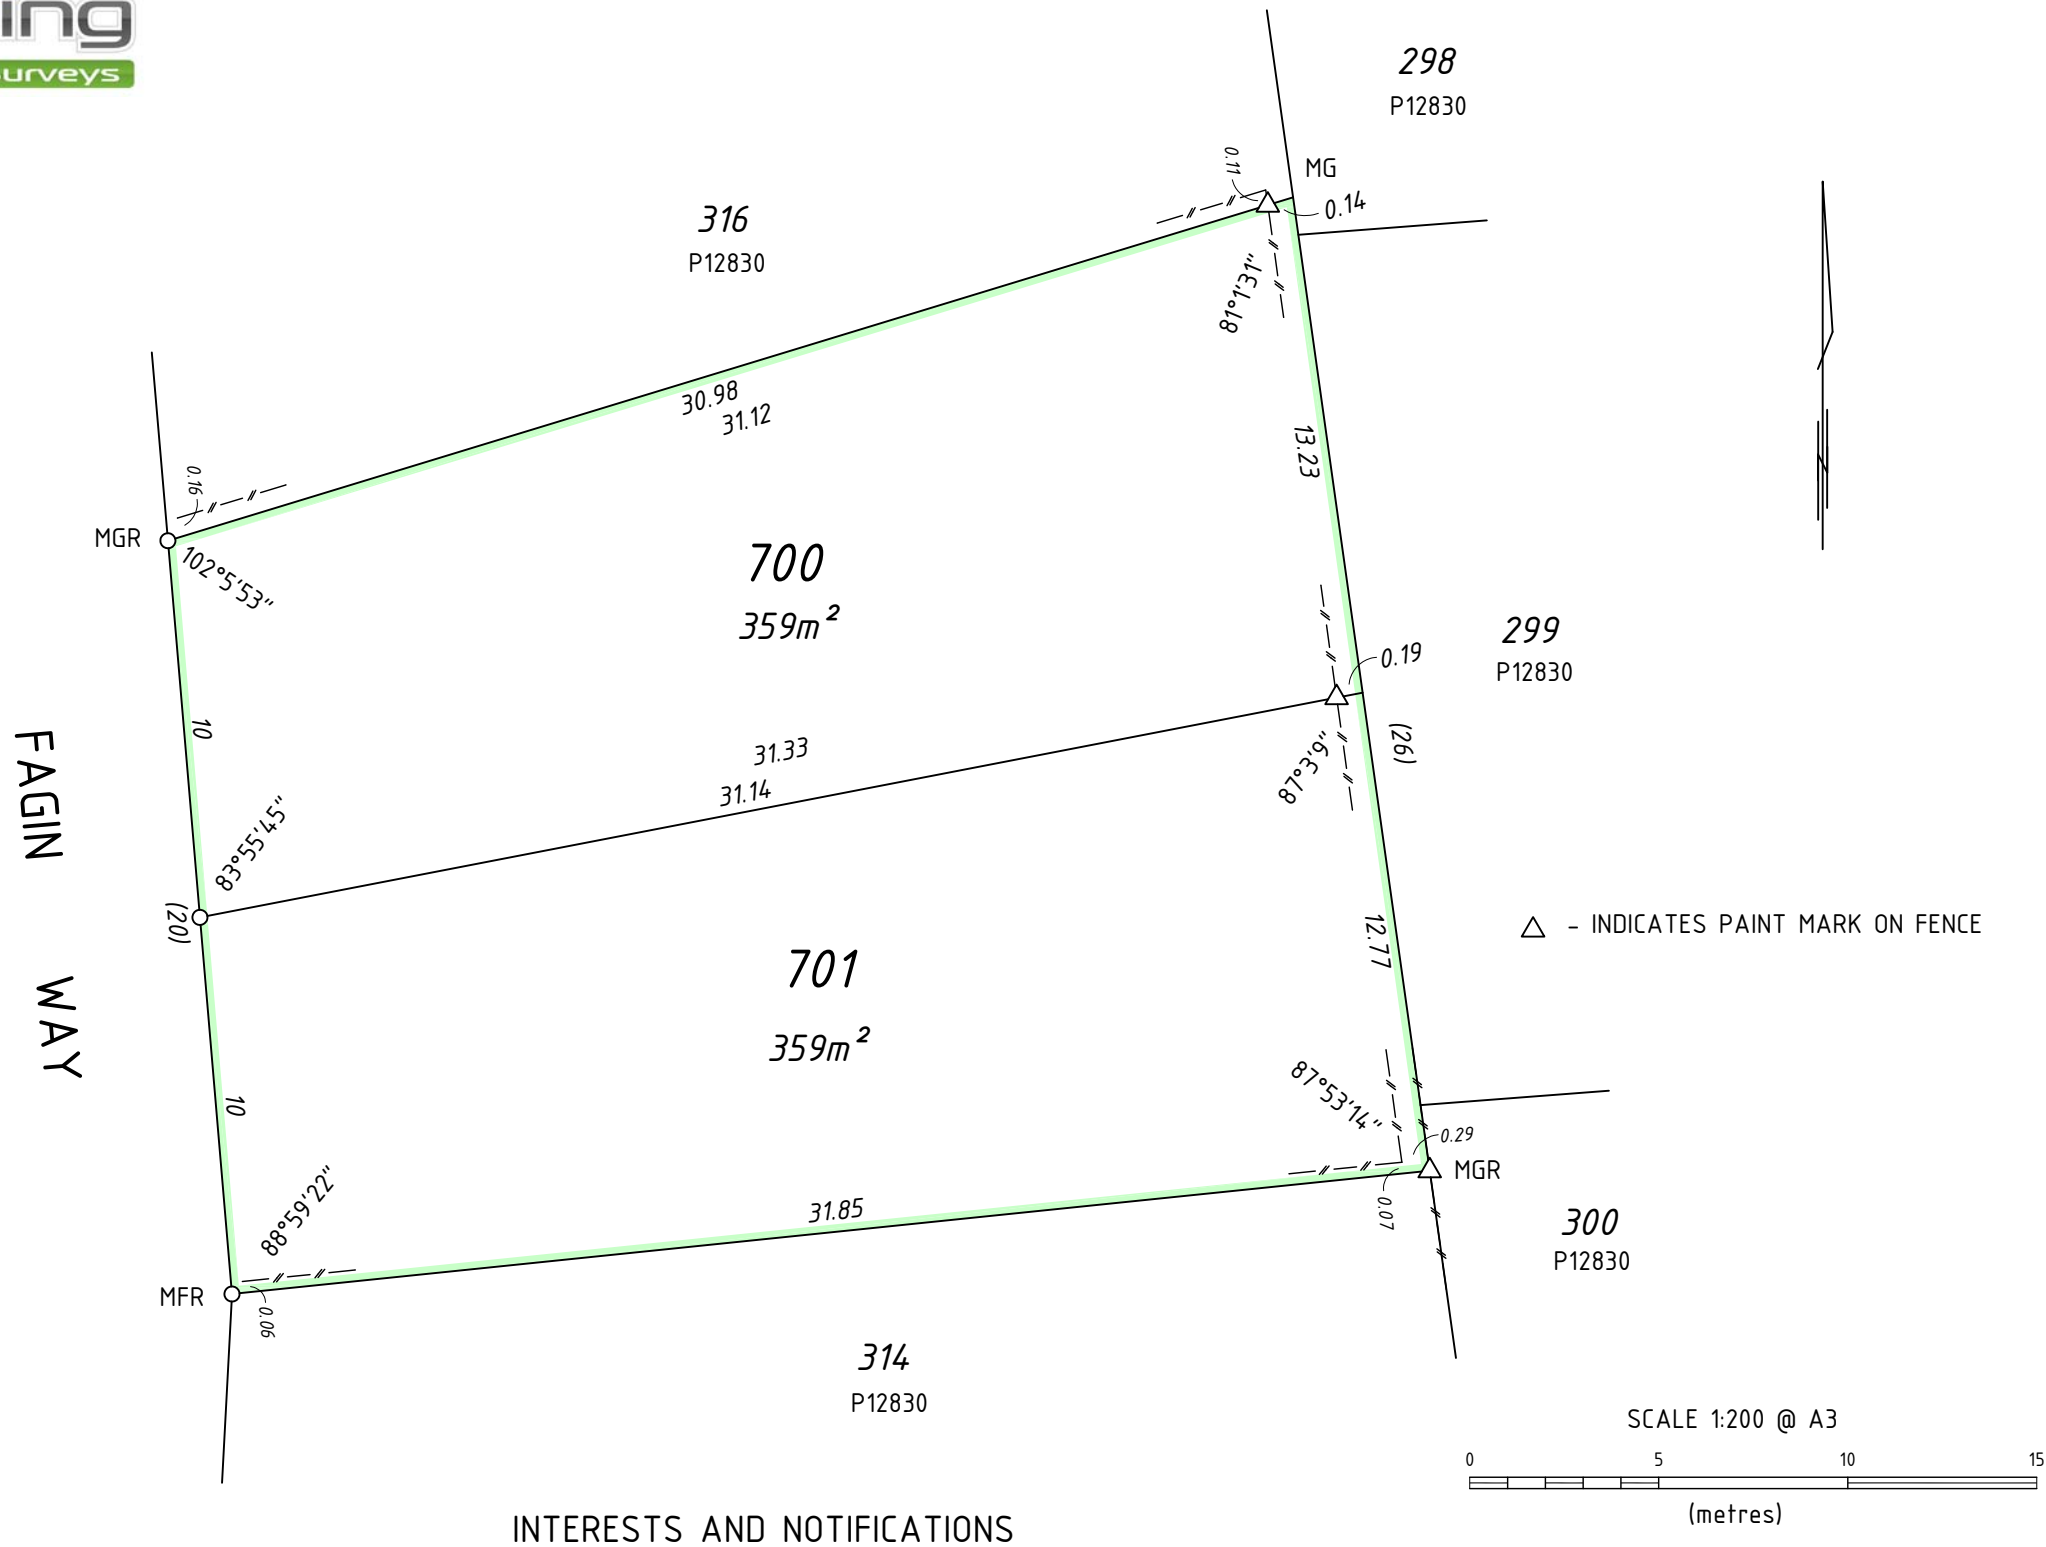

| SUBJECT | PURPOSE | STATUTORY REFERENCE | ORIGIN | LAND BURDENED | BENEFIT TO | COMMENTS |
|---------|--------------|--------------------------|-----------|----------------|------------|---------------------|
| | | | | | | |
| | | | | | | |
| | NOTIFICATION | SEC 165 OF THE P & D ACT | THIS PLAN | LOTS 700 & 701 | | BUSHFIRE PRONE AREA |

| | | | |
|------|-----------|---------------|------|
| VER. | AMENDMENT | AUTHORISED BY | DATE |
| | | | |

| | | | |
|--|---------------------------------------|------------|------|
| TYPE | FREEHOLD | S.S.A. | NO |
| PURPOSE | SUBDIVISION | | |
| PLAN OF | LOTS 700 & 701 | | |
| FORMER TENURE | LOT 315 ON P12830 CT: V.1536 F.273 | | |
| LOCAL AUTHORITY | SHIRE OF KALAMUNDA | | |
| LOCALITY | FORRESTFIELD | | |
| D.O.L. FILE | | | |
| FIELD RECORD: | 144943 | | |
| SURVEYOR'S CERTIFICATE - Reg 54 | | | |
| I, RICHARD JENKINS hereby certify that this plan is accurate and is a correct representation of the- | | | |
| (a) of the survey and/or | | | |
| (b) calculations from measurements | | | |
| undertaken for the purpose of this plan and that it complies with the relevant law(s) in relation to which it is lodged. | | | |
| LICENSED SURVEYOR | | DATE | |
| | LOGGED | | |
| DATE | FEE PAID | ASSESS No. | |
| I.S.C. | EXAMINED | | DATE |
| WESTERN AUSTRALIAN PLANNING COMMISSION FILE: 156059 | | | |
| Delegated under S.16 P&D Act 2005 | | DATE | |
| SUBJECT TO IN ORDER FOR DEALINGS | | | |
| FOR INSPECTOR OF PLANS AND SURVEYS | | DATE | |
| APPROVED | | | |
| INSPECTOR OF PLANS AND SURVEYS (S. 18 Licensed Surveyors Act 1909) | | DATE | |



DEPOSITED PLAN
413262
SHEET 1 OF 1 SHEETS
VERSION 1