
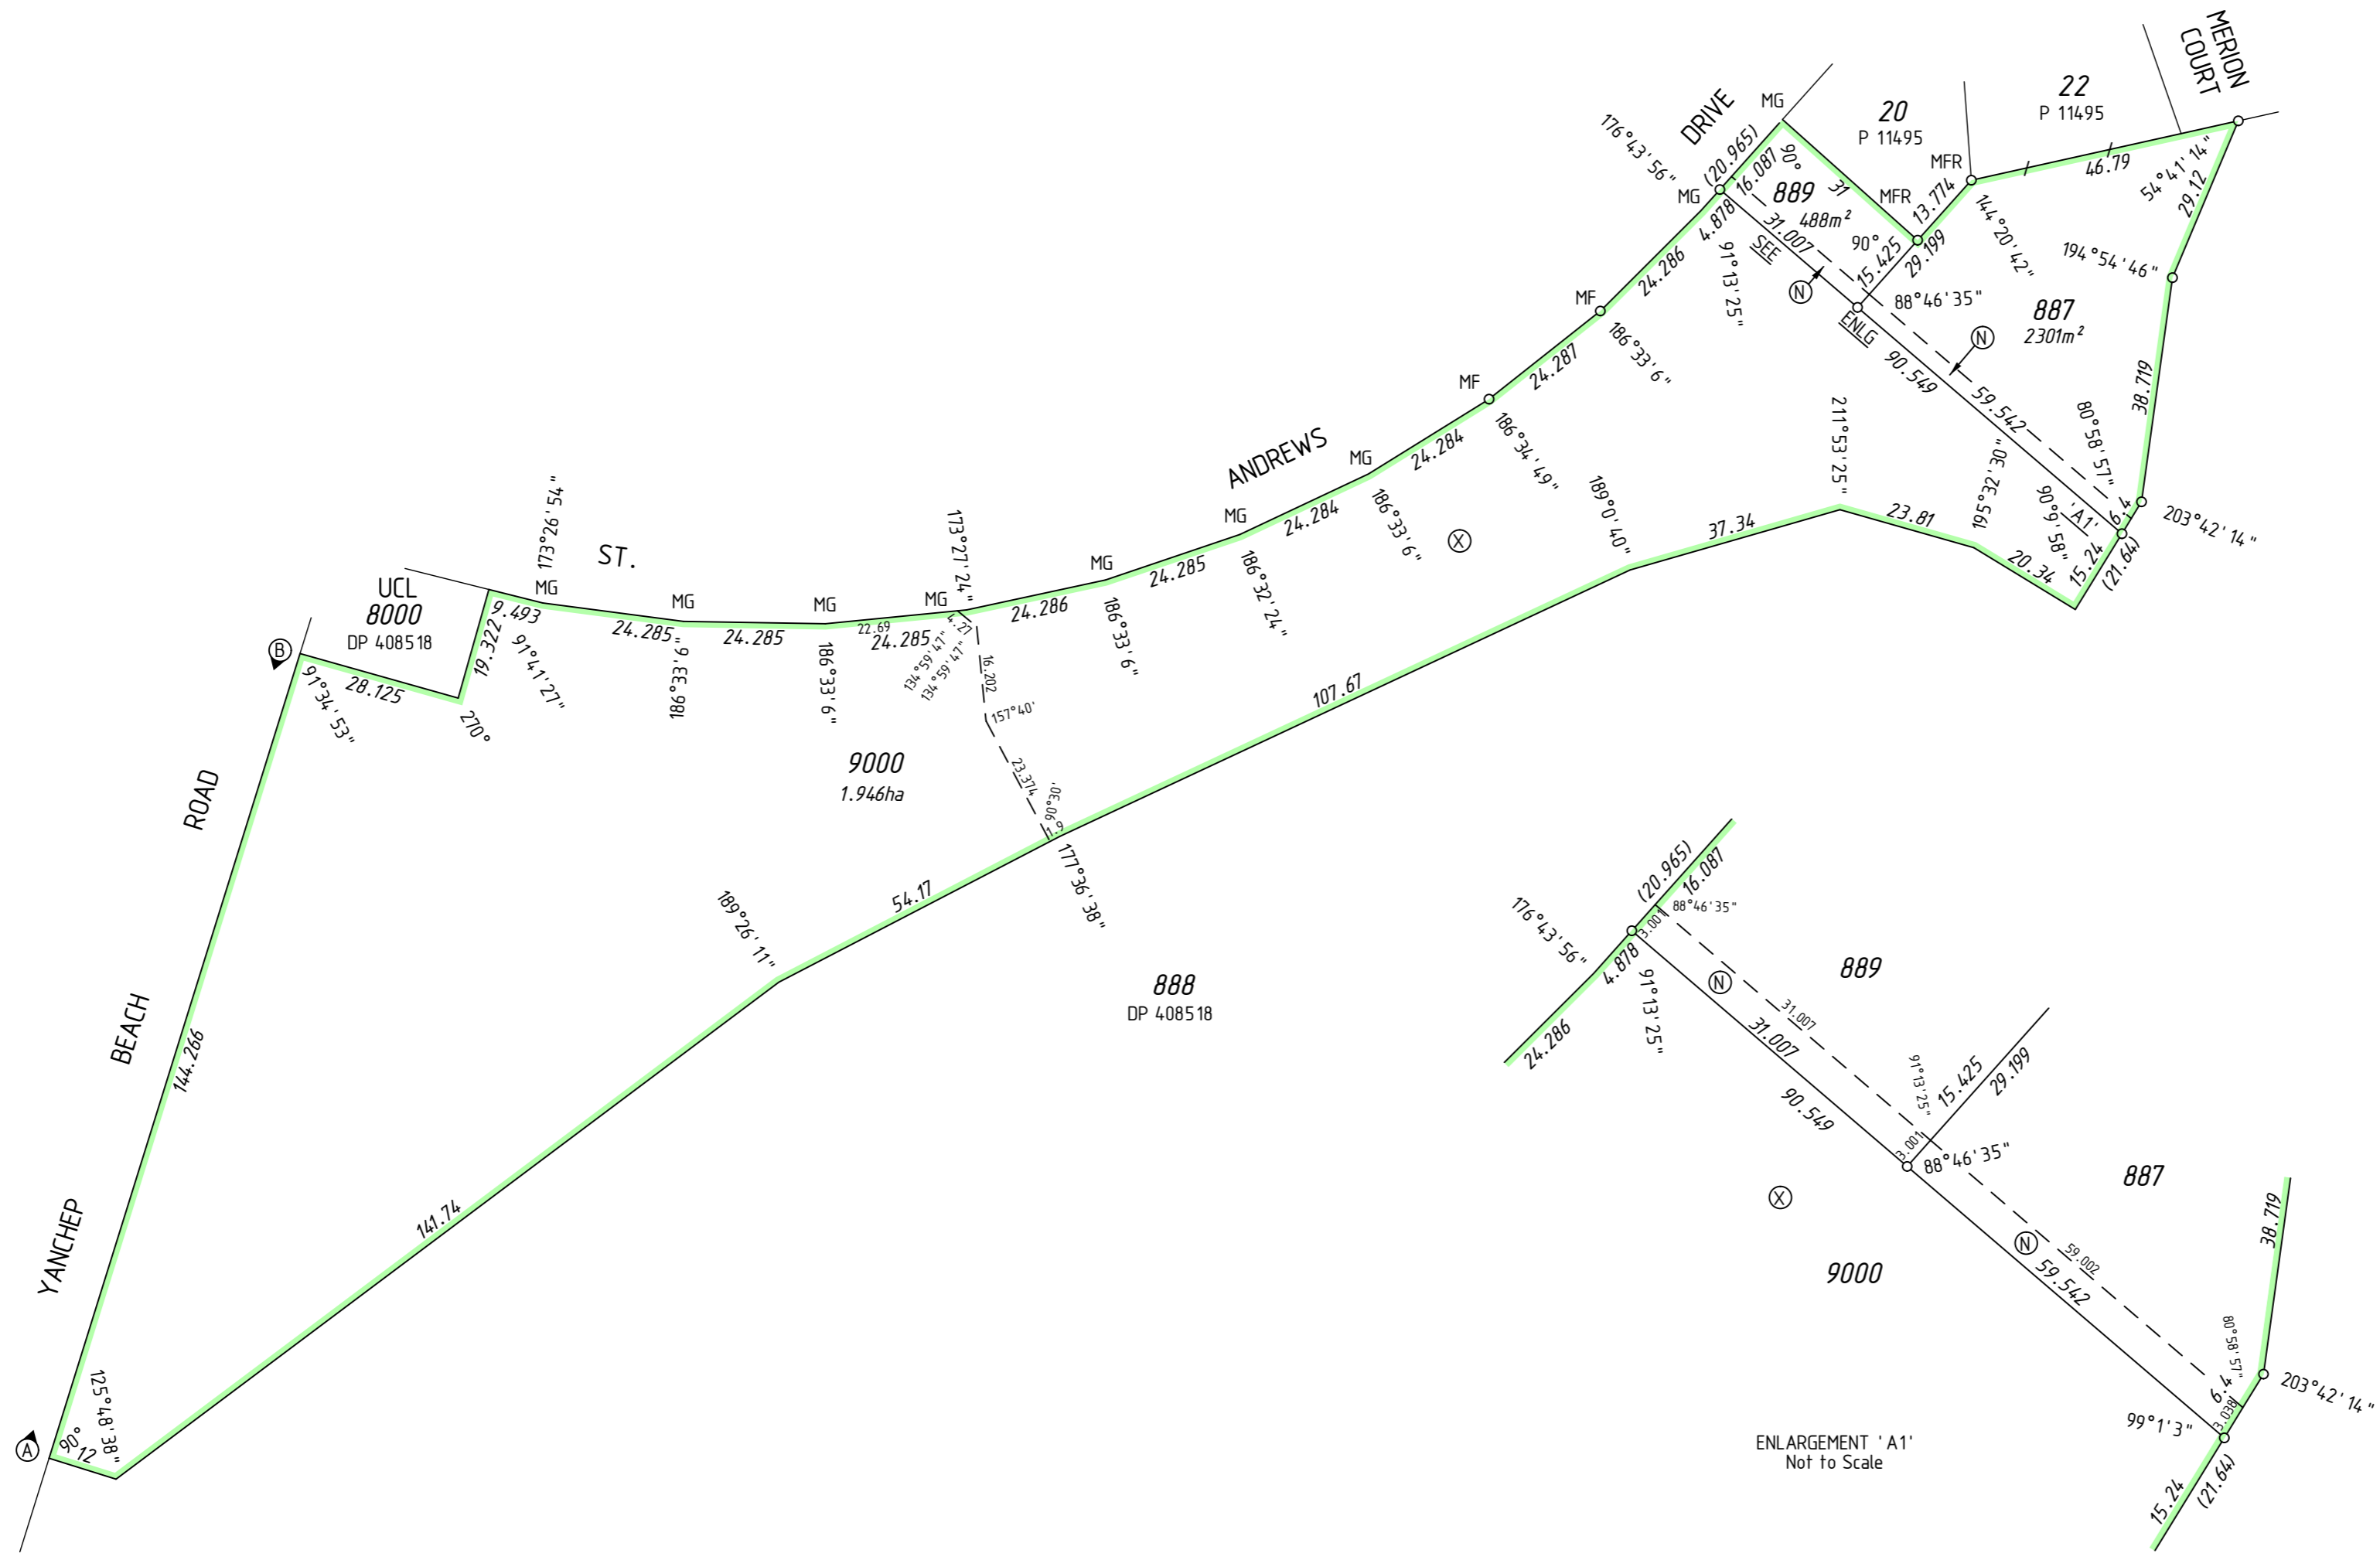


| | | | |
|---------|-----------|---------------|------|
| VERSION | AMENDMENT | AUTHORISED BY | DATE |
| | | | |

HELD BY LANDGATE IN DIGITAL FORMAT ONLY

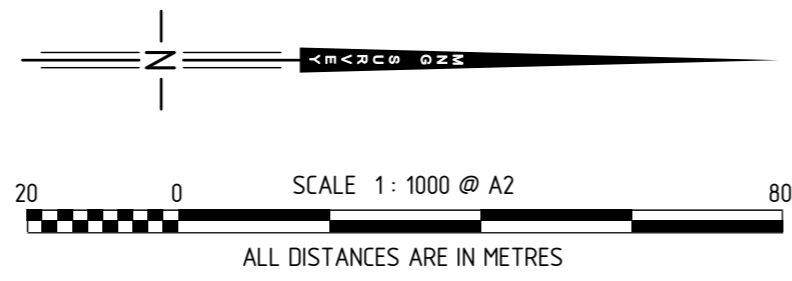

ENLARGEMENT 'A1'
Not to Scale

INTERESTS AND NOTIFICATIONS

| SUBJECT | PURPOSE | STATUTORY REFERENCE | ORIGIN | LAND BURDENED | BENEFIT TO | COMMENTS |
|---------|----------------------|--------------------------|-----------------|------------------|------------------|---|
| Ⓐ Ⓑ | COVENANT | SEC 150 OF THE P & D ACT | DP 408518 | ALL LOTS | CITY OF WANNEROO | NO ROAD VEHICLE ACCESS TO AND FROM YANCHEP BEACH ROAD |
| Ⓝ | EASEMENT | SEC 136C OF THE TLA | THIS PLAN & DOC | LOTS 887 AND 889 | LOT 9000 ⊗ | RIGHT OF SUPPORT |
| | RESTRICTIVE COVENANT | SEC 136D OF THE TLA | THIS PLAN & DOC | LOTS 887 AND 889 | LOT 9000 ⊗ | |
| | NOTIFICATION | SEC 70A OF THE TLA | DOC | LOTS 887 AND 889 | | BUSHFIRE MANAGEMENT PLAN |

SURVEY CARRIED OUT UNDER REG 26A
SPECIAL SURVEY AREA GUIDELINES
SEE SURVEY SHEETS FOR SURVEY INFORMATION
USE ONLY THE SURVEY SHEET/S WHEN DETERMINING
THE TRUE FINAL POSITION AND TYPE OF ALL SURVEY
MARKS PLACED PERTAINING TO THIS PLAN.

MC MULLEN NOLAN GROUP
PO Box 3526, Success W.A. 6964
Tel: (08) 6436 1599
Fax: (08) 6436 1500
Email: info@mngsurvey.com.au
MNG Ref: 99559dp-012d - Stage 2 - DP411148_CSD

| | | | |
|--|--|------------|-----|
| TYPE | FREEHOLD | S.S.A. | YES |
| PURPOSE | SUBDIVISION | | |
| PLAN OF | LOTS 887, 889, 9000, EASEMENT AND RESTRICTIVE COVENANT | | |
| FORMER TENURE | LOT 886 ON DP 408518 C.T. 2914-169 | | |
| LOCAL AUTHORITY | CITY OF WANNEROO | | |
| LOCALITY | YANCHEP | | |
| D.O.L. FILE | | | |
| FIELD RECORD | 137676 | | |
| SURVEYOR'S CERTIFICATE - REG 54 I, Daniel T. GROGAN hereby certify that this plan is accurate and is a correct representation of the - (a) *survey, and/or (b) *calculations from measurements recorded in the field records, [* delete if inapplicable] undertaken for the purposes of this plan and that it complies with the relevant written law(s) in relation to which it is lodged. | | | |
| LICENSED SURVEYOR | | DATE | |
| LOGGED | | | |
| DATE | FEE PAID | ASSESS No. | |
| I.S.C. | | | |
| EXAMINED | | | |
| DATE | | | |
| WESTERN AUSTRALIAN PLANNING COMMISSION FILE 152589 | | | |
| Delegated under S. 16 P&D Act 2005 | | DATE | |
| IN ORDER FOR DEALINGS | | | |
| SUBJECT TO | | | |
| FOR INSPECTOR OF PLANS AND SURVEYS | | DATE | |
| APPROVED | | REG26A (4) | |
| INSPECTOR OF PLANS AND SURVEYS (S. 18 Licensed Surveyors Act 1909) | | DATE | |



DEPOSITED PLAN

411148

SHEET 01 OF 01 SHEETS
(PLUS SURVEY SHEET(S))
VERSION 1

FOR HEADING SEE SHEET 1

THIS SURVEY SHEET WILL BE
REPLACED BY THE SURVEY DATA



MNG Ref: 99559dp-012d



GOVERNMENT OF
WESTERN AUSTRALIA



DEPOSITED PLAN

4 11148

SURVEY SHEET