

SURVEY-STRATA PLAN

76450

SHEET 01 OF 01 SHEETS

HELD BY LANDGATE IN DIGITAL FORMAT ONLY

VERSION	AMENDMENT	AUTHORISED BY	DATE

PLAN OF	LOT 9001 ON DP 4 10562
CERTIFICATE OF TITLE	Volume Folio
LOCAL GOVERNMENT	CITY OF WANNEROO
FIELD RECORD	14 1800

NAME OF SCHEME	BONVILLE PLACE
----------------	----------------

ADDRESS OF PARCEL	4 ST. ANDREWS DRIVE, YANCHEP, W.A., 6035
-------------------	---

MANAGEMENT STATEMENT	YES
----------------------	-----

SURVEYOR'S CERTIFICATE - REG 54
 I, Daniel T. GROGAN
 hereby certify that this plan is accurate and is a correct representation of the -
 (a) *survey, and/or
 (b) *calculations from measurements recorded in the field records,
 [* delete if inapplicable]
 undertaken for the purposes of this plan and that it complies with the relevant written law(s) in relation to which it is lodged.

LICENSED SURVEYOR	DATE
-------------------	------

LOGGED	DATE
--------	------

DATE	FEE PAID	ASSESS No.
------	----------	------------

EXAMINED	DATE
----------	------

WESTERN AUSTRALIAN PLANNING COMMISSION
 W.A.P.C. REF: 167-16
 Certificate of Approval of W.A.P.C. under Section 25B(2) of Strata Titles Act 1985

Delegated under S. 16 P&D Act 2005	DATE
------------------------------------	------

PLAN APPROVED	DATE
---------------	------

INSPECTOR OF PLANS AND SURVEYS (S. 18 Licensed Surveyors Act 1909)	DATE
---	------

IN ORDER FOR DEALINGS	DATE
-----------------------	------


SUBJECT TO	DATE
------------	------

FOR REGISTRAR OF TITLES	DATE
-------------------------	------



REGISTERED	DATE
------------	------

APPLICATION	DATE	REGISTRAR OF TITLES	SEAL
-------------	------	---------------------	------



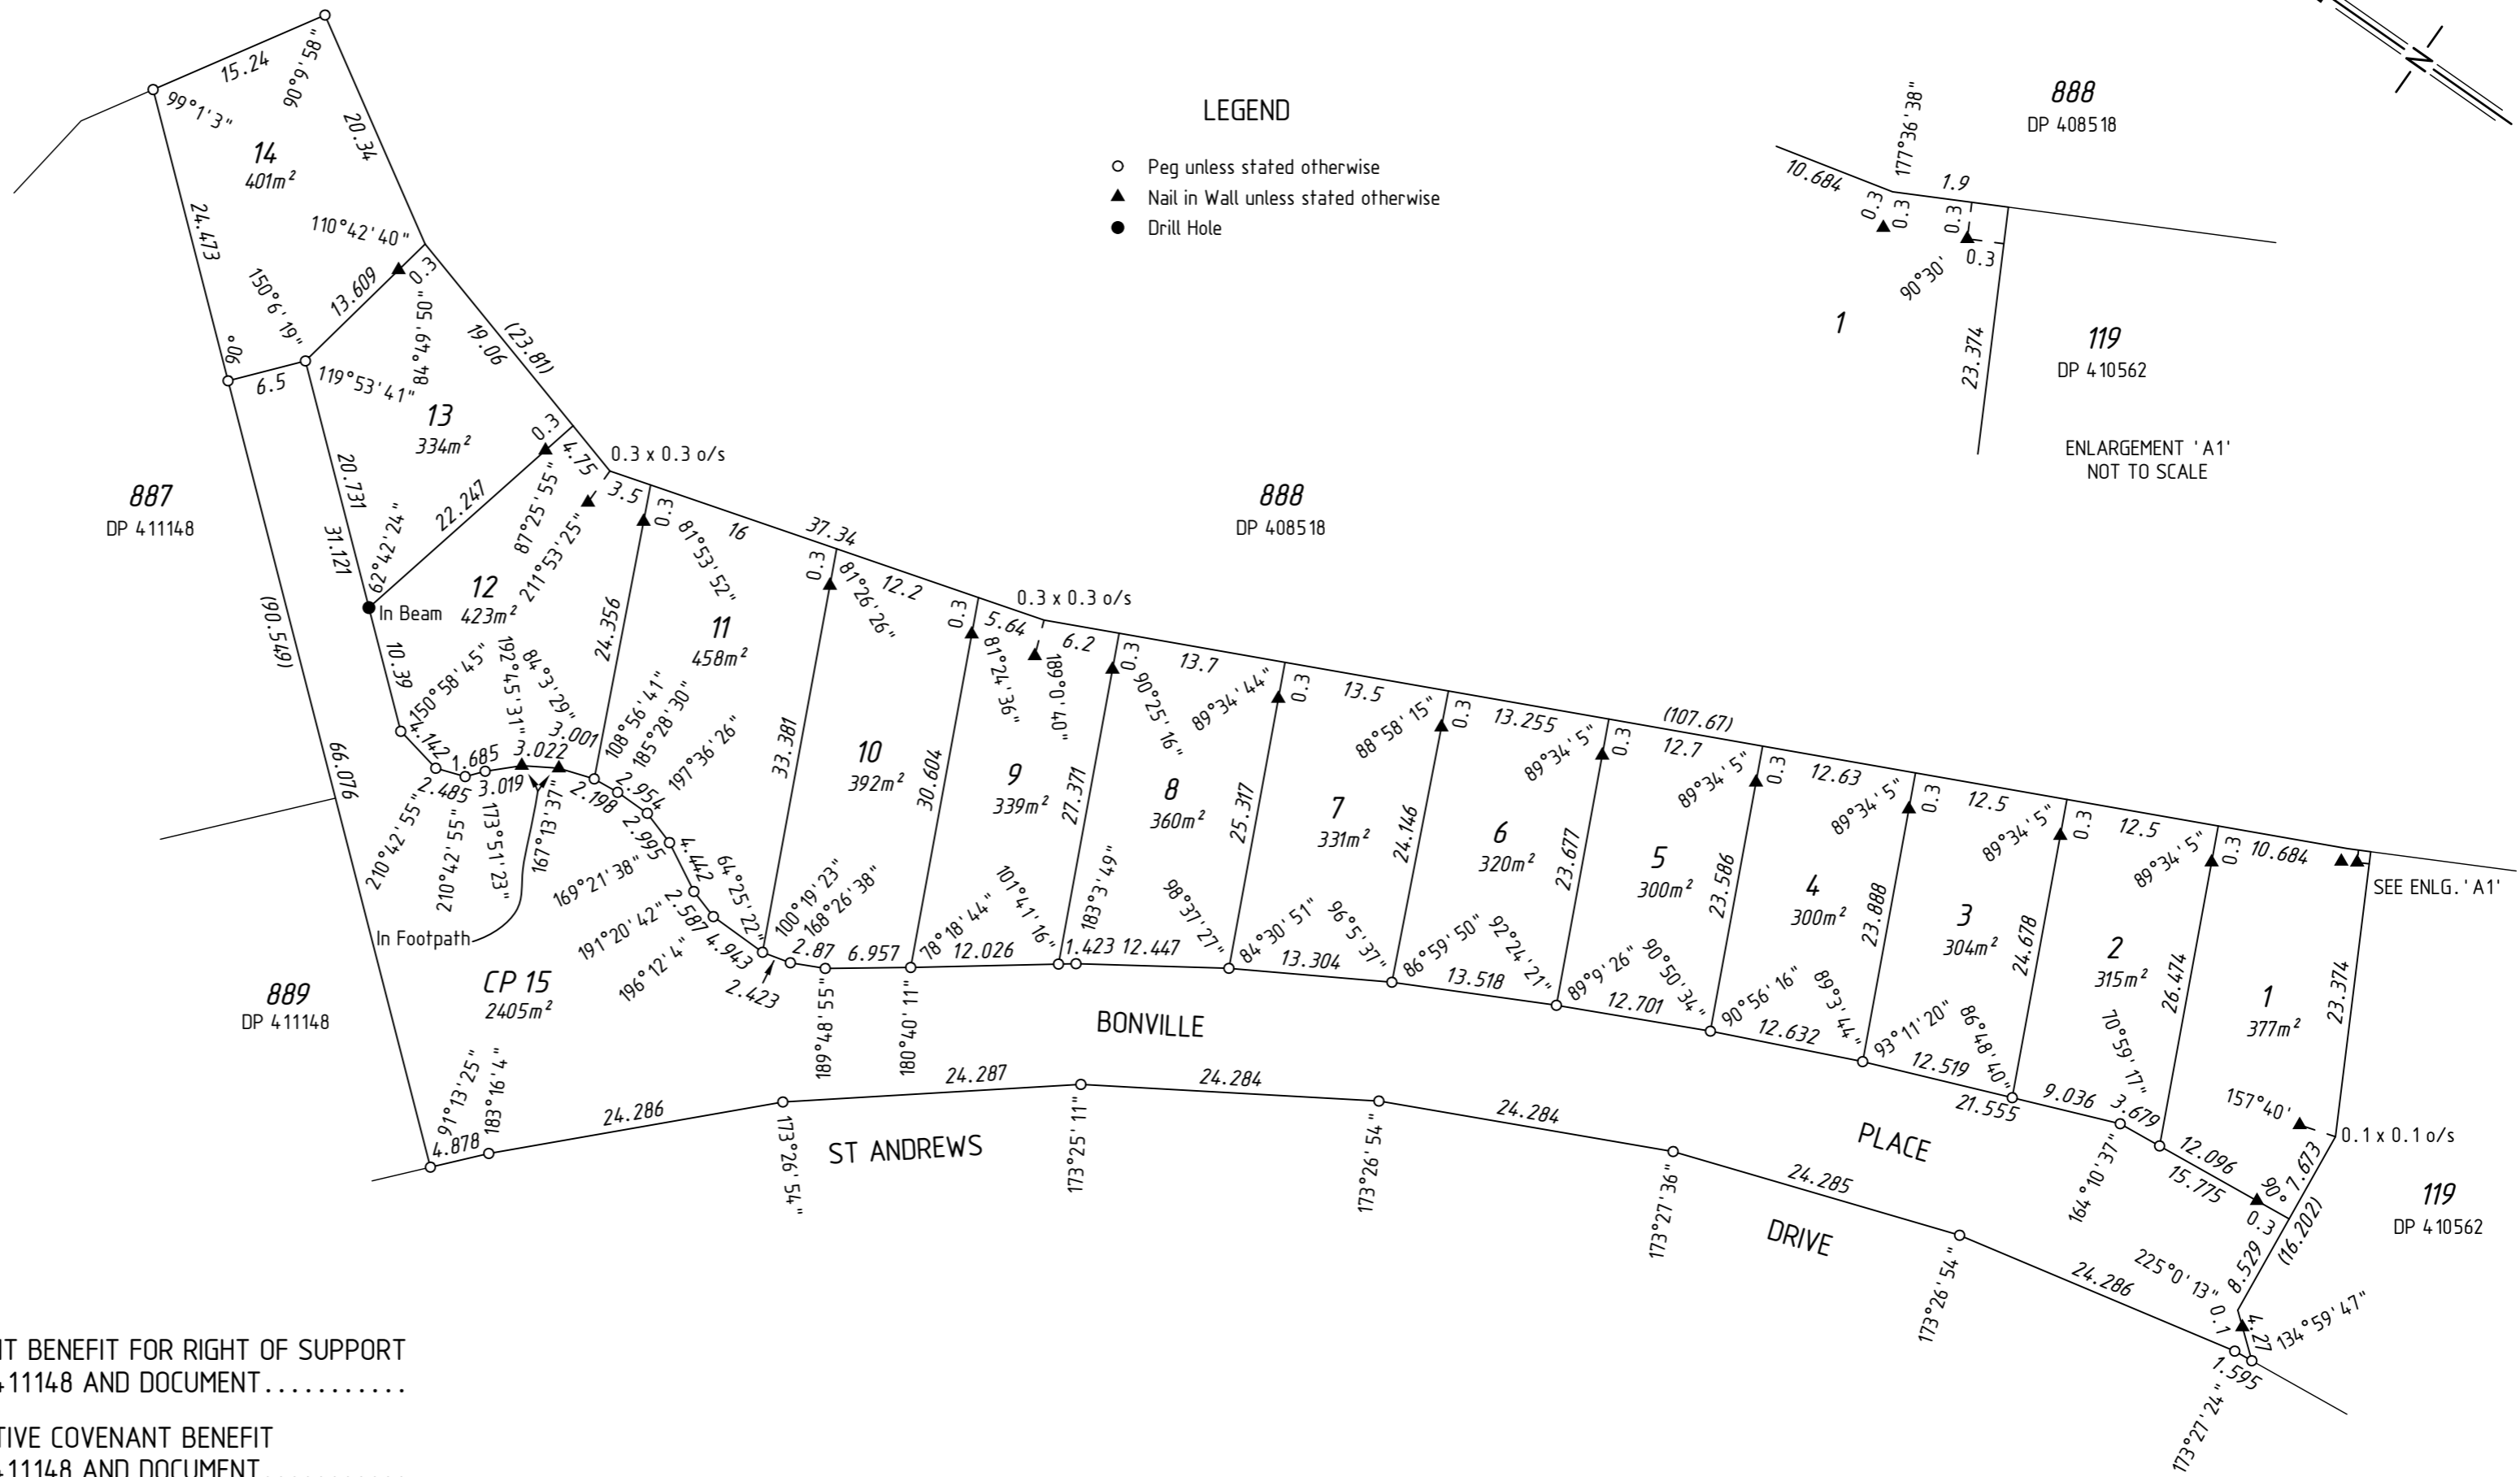


LEGEND
 ○ Peg unless stated otherwise
 ▲ Nail in Wall unless stated otherwise
 ● Drill Hole

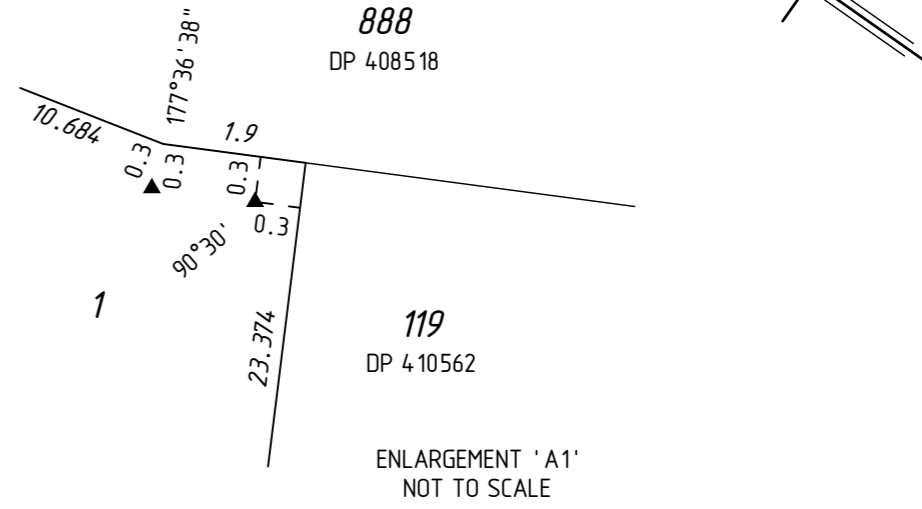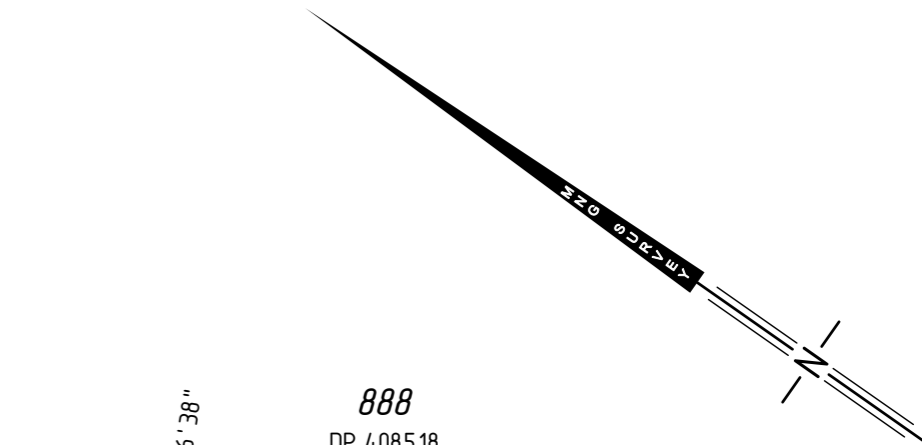

EASEMENT BENEFIT FOR RIGHT OF SUPPORT
 SEE DP 4 11148 AND DOCUMENT.....
 RESTRICTIVE COVENANT BENEFIT
 SEE DP 4 11148 AND DOCUMENT.....

INTERESTS AND NOTIFICATIONS

SUBJECT	PURPOSE	STATUTORY REFERENCE	ORIGIN	LAND BURDENED	BENEFIT TO	COMMENTS
	NOTIFICATION	SEC 165 OF THE P & D ACT	DOC	ALL LOTS		BUSHFIRE PRONE AREA

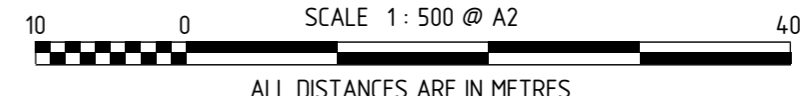

SCALE 1 : 500 @ A2

ALL DISTANCES ARE IN METRES



MC MULLEN NOLAN GROUP
 PO Box 3526, Success W.A. 6964
 Tel: (08) 6436 1599
 Fax: (08) 6436 1500
 Email: info@mngsurvey.com.au
 MNG Ref : 99559sp-015e - SP76450.CSD