

VERSION	AMENDMENT	AUTHORISED BY	DATE

HELD BY LANDGATE IN DIGITAL FORMAT ONLY
LIMITED IN DEPTH TO 60.96 METRES




SURVEY CARRIED OUT UNDER REG 26A
SPECIAL SURVEY AREA GUIDELINES
SEE SURVEY SHEETS FOR SURVEY INFORMATION
USE ONLY THE SURVEY SHEET/S WHEN DETERMINING
THE TRUE FINAL POSITION AND TYPE OF ALL SURVEY
MARKS PLACED PERTAINING TO THIS PLAN.

FOR INTERESTS AND NOTIFICATIONS
SEE SHEET 3

FORMER TENURE TABLE

LOT	FORMER TENURE	ON PLAN / DIAGRAM	TITLE
81-103	PT LOT 56	P 8649	1844/954
73-80, 9000	PT LOT 57	P 8649	1488/719
8000	PT LOT 56	P 8649	1844/954
	PT LOT 57	P 8649	1488/719

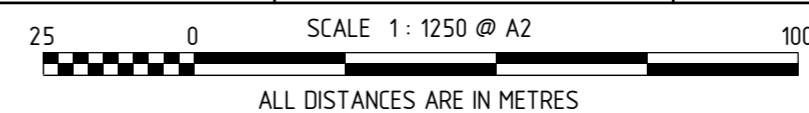

MNG
MC MULLEN NOLAN GROUP
PO Box 3526, Success W.A. 6964
Tel: (08) 6436 1599
Fax: (08) 6436 1500
Email: info@mngsurvey.com.au
MNG Ref: 101419dp-007c - Stage 1 - DP4.16914.CSD

TYPE	FREEHOLD	S.S.A.	YES
PURPOSE	SUBDIVISION		
PLAN OF	LOTS 73-103, 8000, 9000, ROADS AND ROAD WIDENING		
FORMER TENURE	SEE FORMER TENURE TABLE		
LOCAL AUTHORITY	CITY OF WANNEROO		
LOCALITY	LANDSDALE		
D.P.L.H. FILE			
FIELD RECORD	144454		
SURVEYOR'S CERTIFICATE - REG 54 I, Matthew B. WEBB hereby certify that this plan is accurate and is a correct representation of the - (a) *survey, and/or (b) *calculations from measurements recorded in the field records, [* delete if inapplicable] undertaken for the purposes of this plan and that it complies with the relevant written law(s) in relation to which it is lodged.			
LICENSED SURVEYOR		DATE	
LOGGED			
DATE	FEE PAID	ASSESS No.	
I.S.C.			
EXAMINED			
		DATE	
WESTERN AUSTRALIAN PLANNING COMMISSION FILE 155841			
Delegated under S. 16 P&D Act 2005		DATE	
IN ORDER FOR DEALINGS			
SUBJECT TO			
FOR INSPECTOR OF PLANS AND SURVEYS		DATE	
APPROVED		REG26A (4)	
INSPECTOR OF PLANS AND SURVEYS (S. 18 Licensed Surveyors Act 1909)		DATE	



DEPOSITED PLAN




4 169 14

SHEET 01 OF 03 SHEETS
(PLUS SURVEY SHEETS)
VERSION 1

FOR HEADING SEE SHEET 1

FOR INTERESTS AND NOTIFICATIONS SEE SHEET 3

SURVEY CARRIED OUT UNDER REG 26A SPECIAL SURVEY AREA GUIDELINES SEE SURVEY SHEETS FOR SURVEY INFORMATION USE ONLY THE SURVEY SHEET/S WHEN DETERMINING THE TRUE FINAL POSITION AND TYPE OF ALL SURVEY MARKS PLACED PERTAINING TO THIS PLAN.

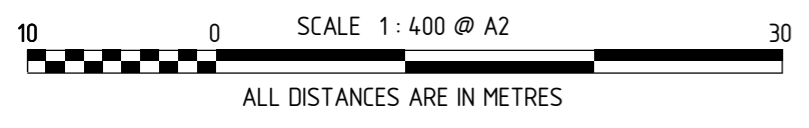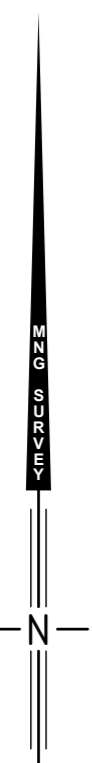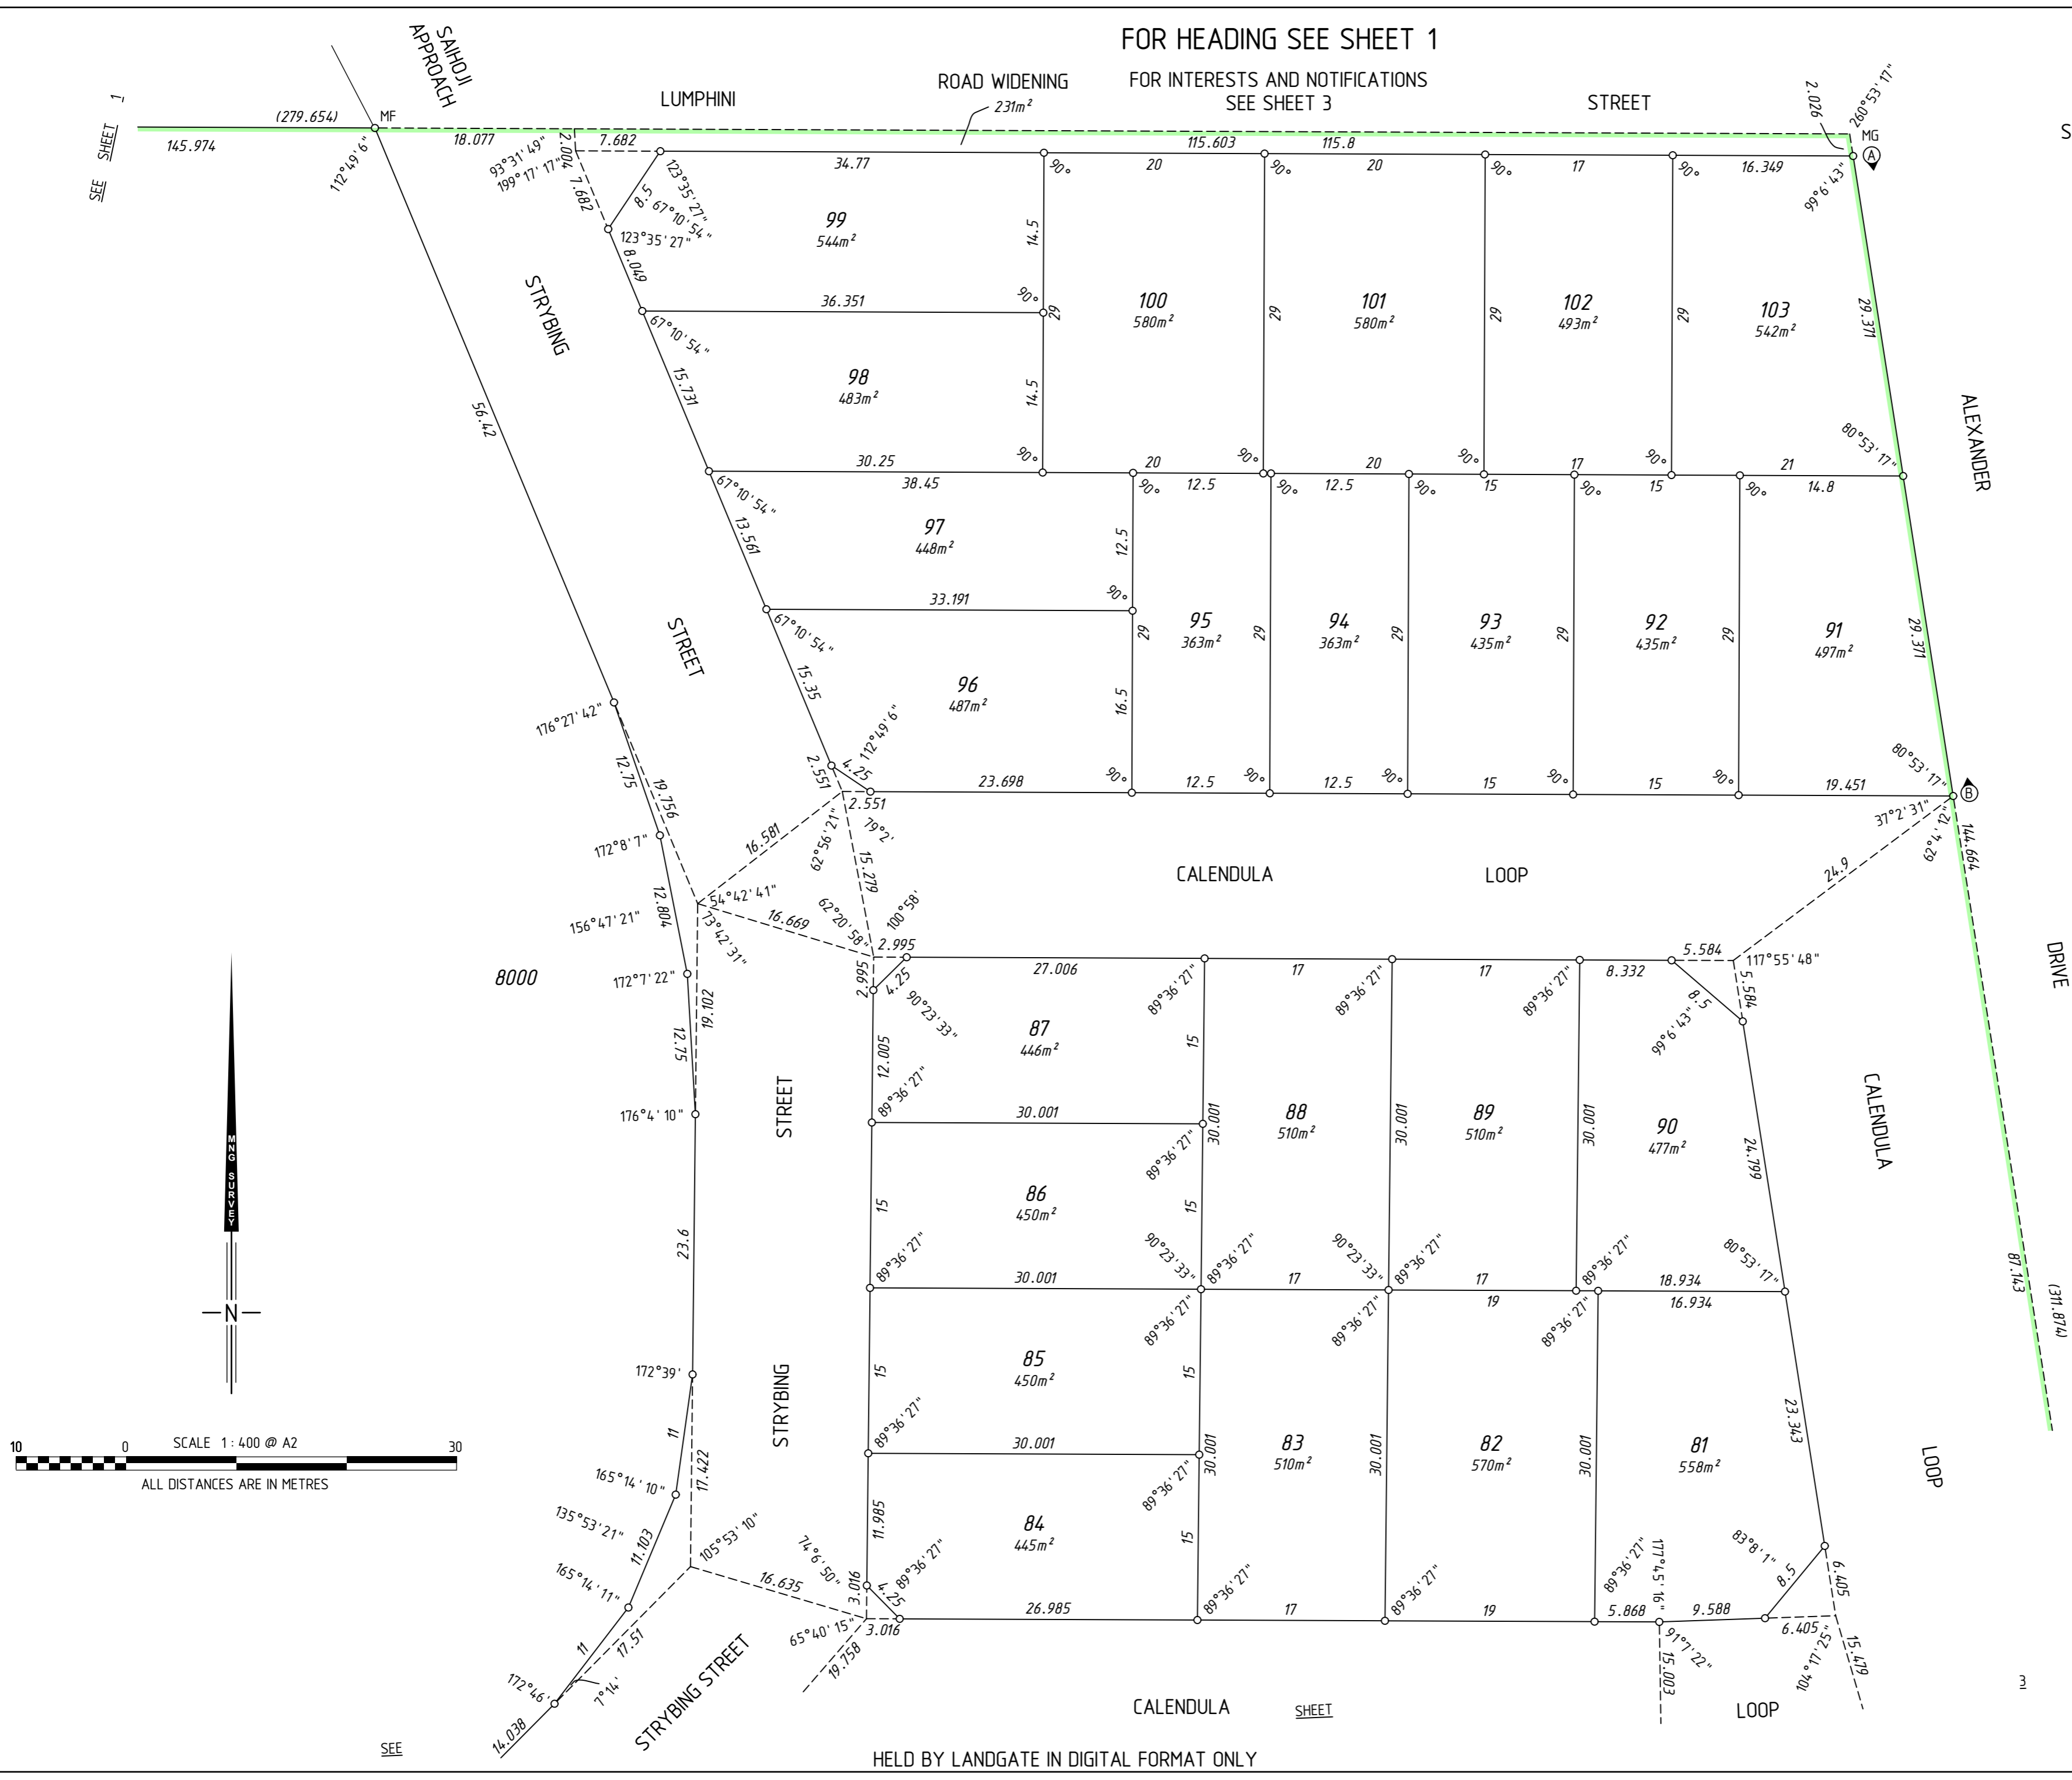

SCALE 1:400 @ A2 ALL DISTANCES ARE IN METRES

SEE

HELD BY LANDGATE IN DIGITAL FORMAT ONLY


MNG
MNG Ref : 1014.19dp-007c - Stage 1 - DP4.16914.CSD

FINAL
LICENSED SURVEYOR DATE

GOVERNMENT OF WESTERN AUSTRALIA
Landgate

DEPOSITED PLAN
4 169 14
SHEET 02 OF 03 SHEETS
VERSION 1

FOR HEADING SEE SHEET 1

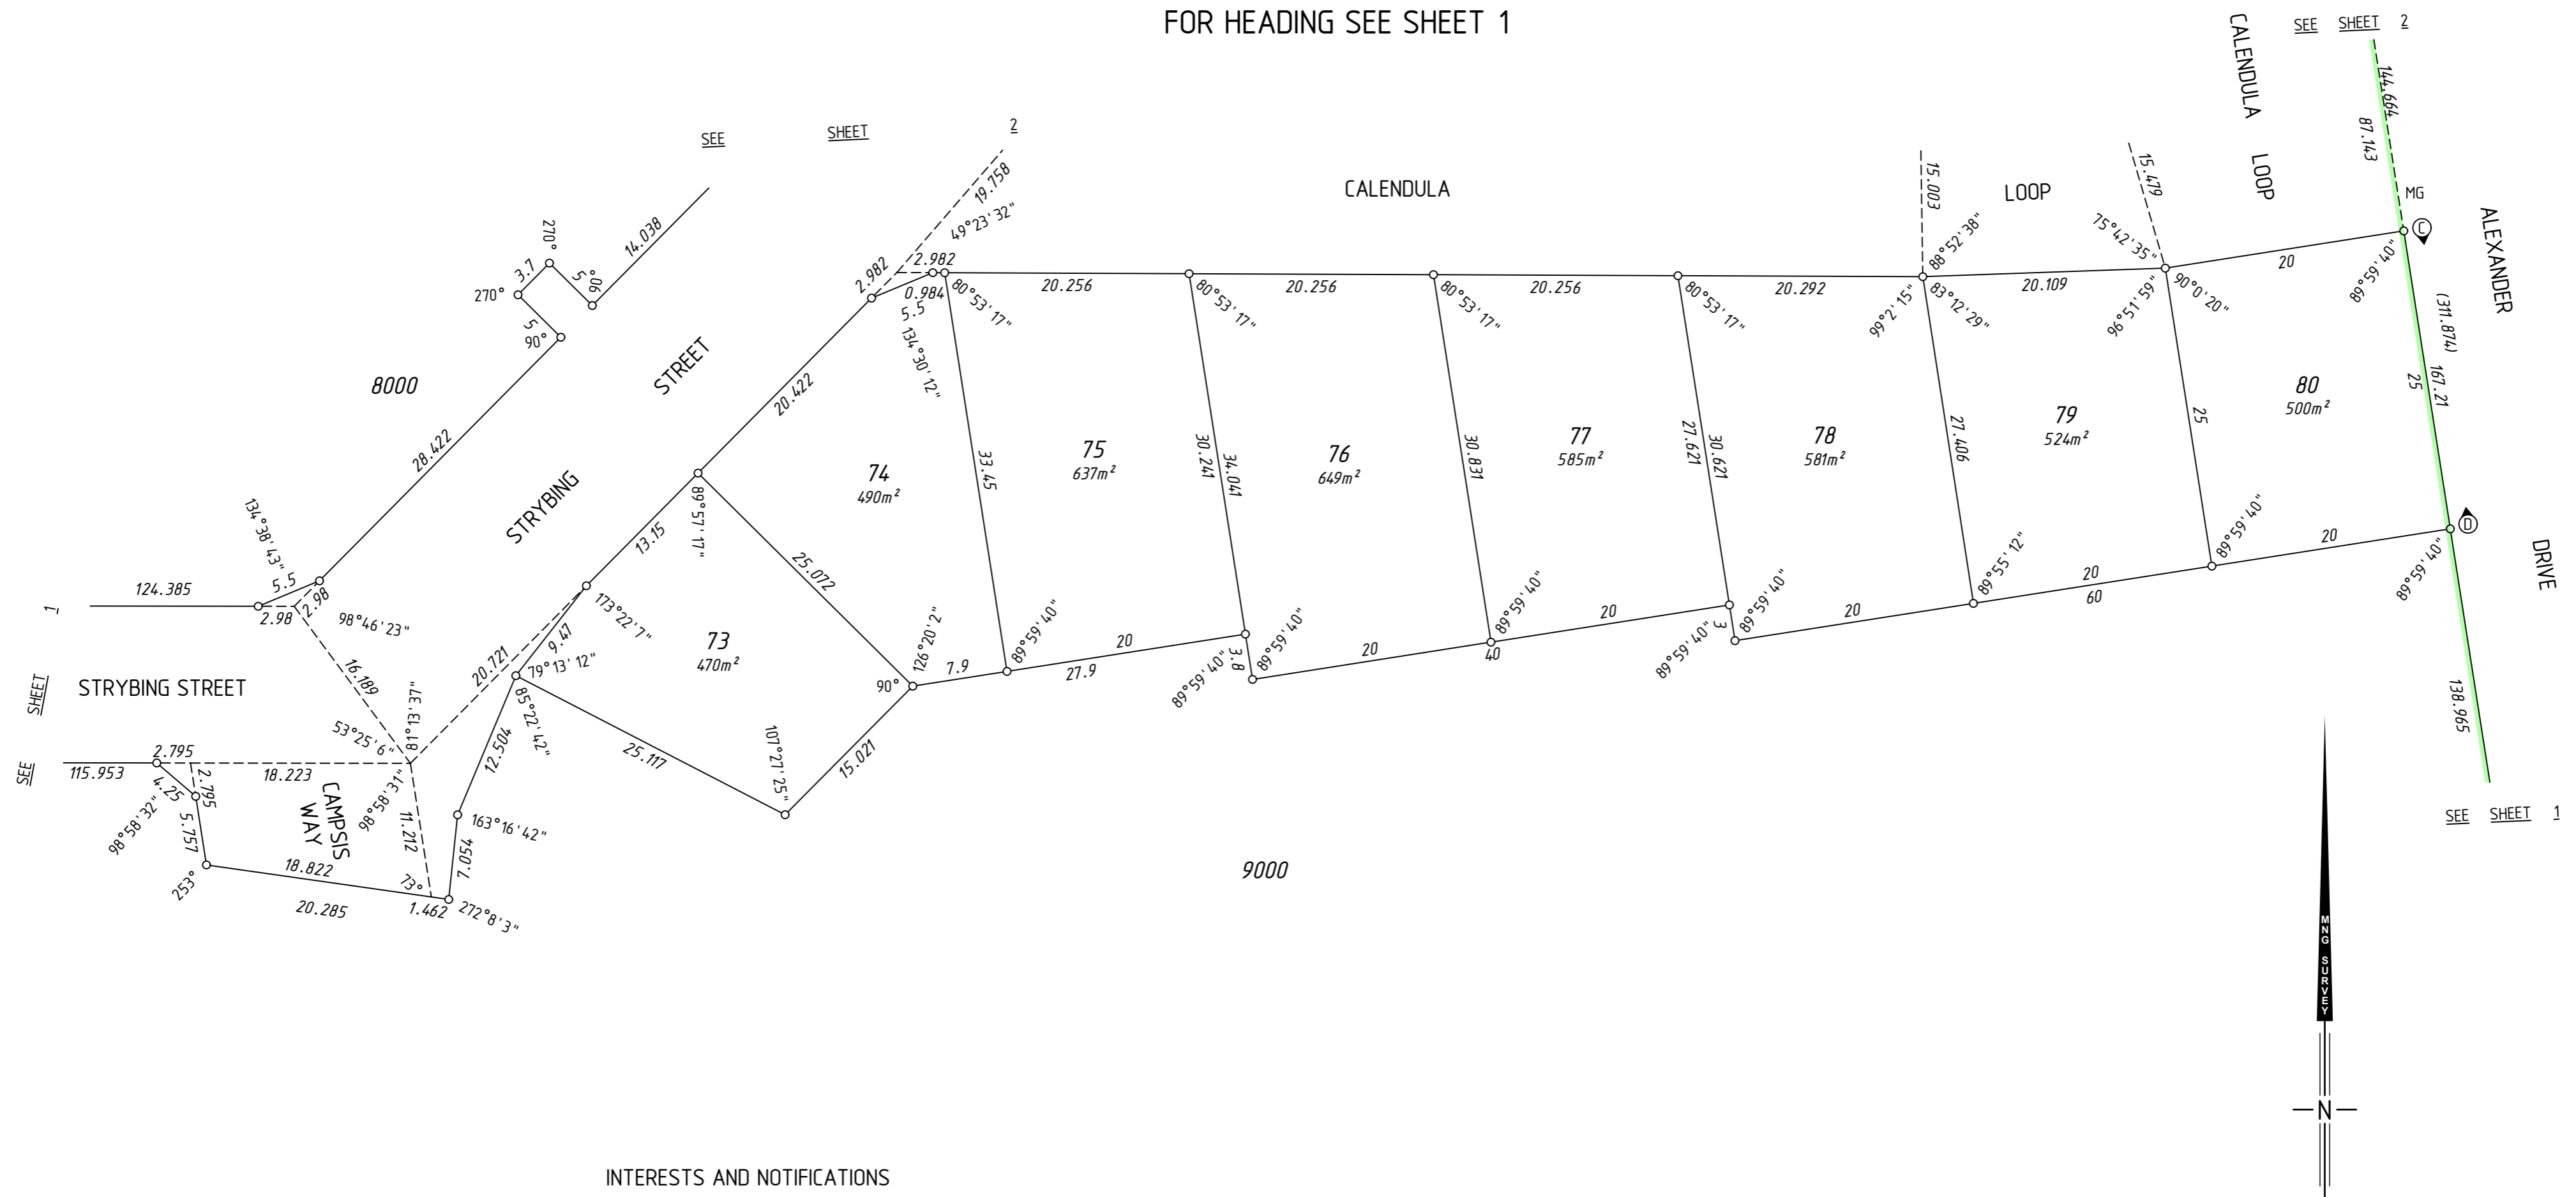

INTERESTS AND NOTIFICATIONS

SUBJECT	PURPOSE	STATUTORY REFERENCE	ORIGIN	LAND BURDENED	BENEFIT TO	COMMENTS
(A) (B)	COVENANT	SEC 150 OF THE P. & D. ACT	THIS PLAN	LOTS 91 AND 103	CITY OF WANNEROO	RESTRICTION OF ACCESS NO ROAD VEHICLE ACCESS TO AND FROM ALEXANDER DRIVE
(C) (D)	COVENANT	SEC 150 OF THE P. & D. ACT	THIS PLAN	LOT 80	CITY OF WANNEROO	RESTRICTION OF ACCESS NO ROAD VEHICLE ACCESS TO AND FROM ALEXANDER DRIVE
LOT 8000	RESERVE FOR CONSERVATION AND RECREATION	VESTS IN THE CROWN UNDER SEC 152 OF THE P. & D. ACT	THIS PLAN			
	NOTIFICATION	SEC 70A OF THE T.L.A	DOC	LOTS 77-82, 89-94, 99-103		TRANSPORT NOISE
	NOTIFICATION	SEC 165 OF THE P. & D. ACT	DOC	LOTS 73-103		BUSHFIRE MANAGEMENT PLAN

SURVEY CARRIED OUT UNDER REG 26A
SPECIAL SURVEY AREA GUIDELINES
SEE SURVEY SHEETS FOR SURVEY INFORMATION

USE ONLY THE SURVEY SHEET/S WHEN DETERMINING
THE TRUE FINAL POSITION AND TYPE OF ALL SURVEY
MARKS PLACED PERTAINING TO THIS PLAN.



MNG Ref : 1014.19dp-007c - Stage 1 - DP4.16914.CSD

FINAL
LICENSED SURVEYOR DATE



DEPOSITED PLAN
4 169 14
SHEET 03 OF 03 SHEETS
VERSION 1

FOR HEADING SEE SHEET 1

THIS SURVEY SHEET WILL BE
REPLACED BY THE SURVEY DATA



MNG Ref: 1014.19dp-007c



DEPOSITED PLAN

4 169 14

SURVEY SHEET