

VERSION	AMENDMENT	AUTHORISED BY	DATE

HELD BY LANDGATE IN DIGITAL FORMAT ONLY

SURVEY CARRIED OUT UNDER REG 26A  
SPECIAL SURVEY AREA GUIDELINES  
SEE SURVEY SHEETS FOR SURVEY INFORMATION

FOR INTERESTS AND NOTIFICATIONS  
SEE SHEET 2

USE ONLY THE SURVEY SHEET/S WHEN DETERMINING  
THE TRUE FINAL POSITION AND TYPE OF ALL SURVEY  
MARKS PLACED PERTAINING TO THIS PLAN.

TYPE	FREEHOLD	S.S.A.	YES
PURPOSE	SUBDIVISION		
PLAN OF	LOTS 56-90, 92-103, 8000, 9000, ROADS, EASEMENTS AND RESTRICTIVE COVENANT		

FORMER TENURE	SEE FORMER TENURE TABLE
LOCAL AUTHORITY	CITY OF SWAN
LOCALITY	DAYTON
D.O.L. FILE	
FIELD RECORD	123608

**SURVEYOR'S CERTIFICATE - REG 54**  
I, Charles A. YOUNGE  
hereby certify that this plan is accurate and is a correct representation of the -  
(a) \*survey, and/or  
(b) \*calculations from measurements recorded in the field records, (\* delete if inapplicable)  
undertaken for the purposes of this plan and that it complies with the relevant written law(s) in relation to which it is lodged.

**FINAL**

LICENSED SURVEYOR \_\_\_\_\_ DATE \_\_\_\_\_

LODGED		
DATE	FEE PAID	ASSESS No.

I.S.C.		
EXAMINED		
DATE		

WESTERN AUSTRALIAN PLANNING COMMISSION  
FILE 149265  
Delegated under S. 16 P&D Act 2005 DATE \_\_\_\_\_

IN ORDER FOR DEALINGS

SUBJECT TO



FOR INSPECTOR OF PLANS AND SURVEYS DATE \_\_\_\_\_

APPROVED

INSPECTOR OF PLANS AND SURVEYS DATE \_\_\_\_\_  
(S. 18 Licensed Surveyors Act 1909)




DEPOSITED PLAN  
**403909**  
SHEET 01 OF 02 SHEETS  
(PLUS SURVEY SHEETS)  
VERSION 1

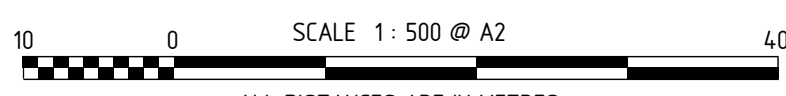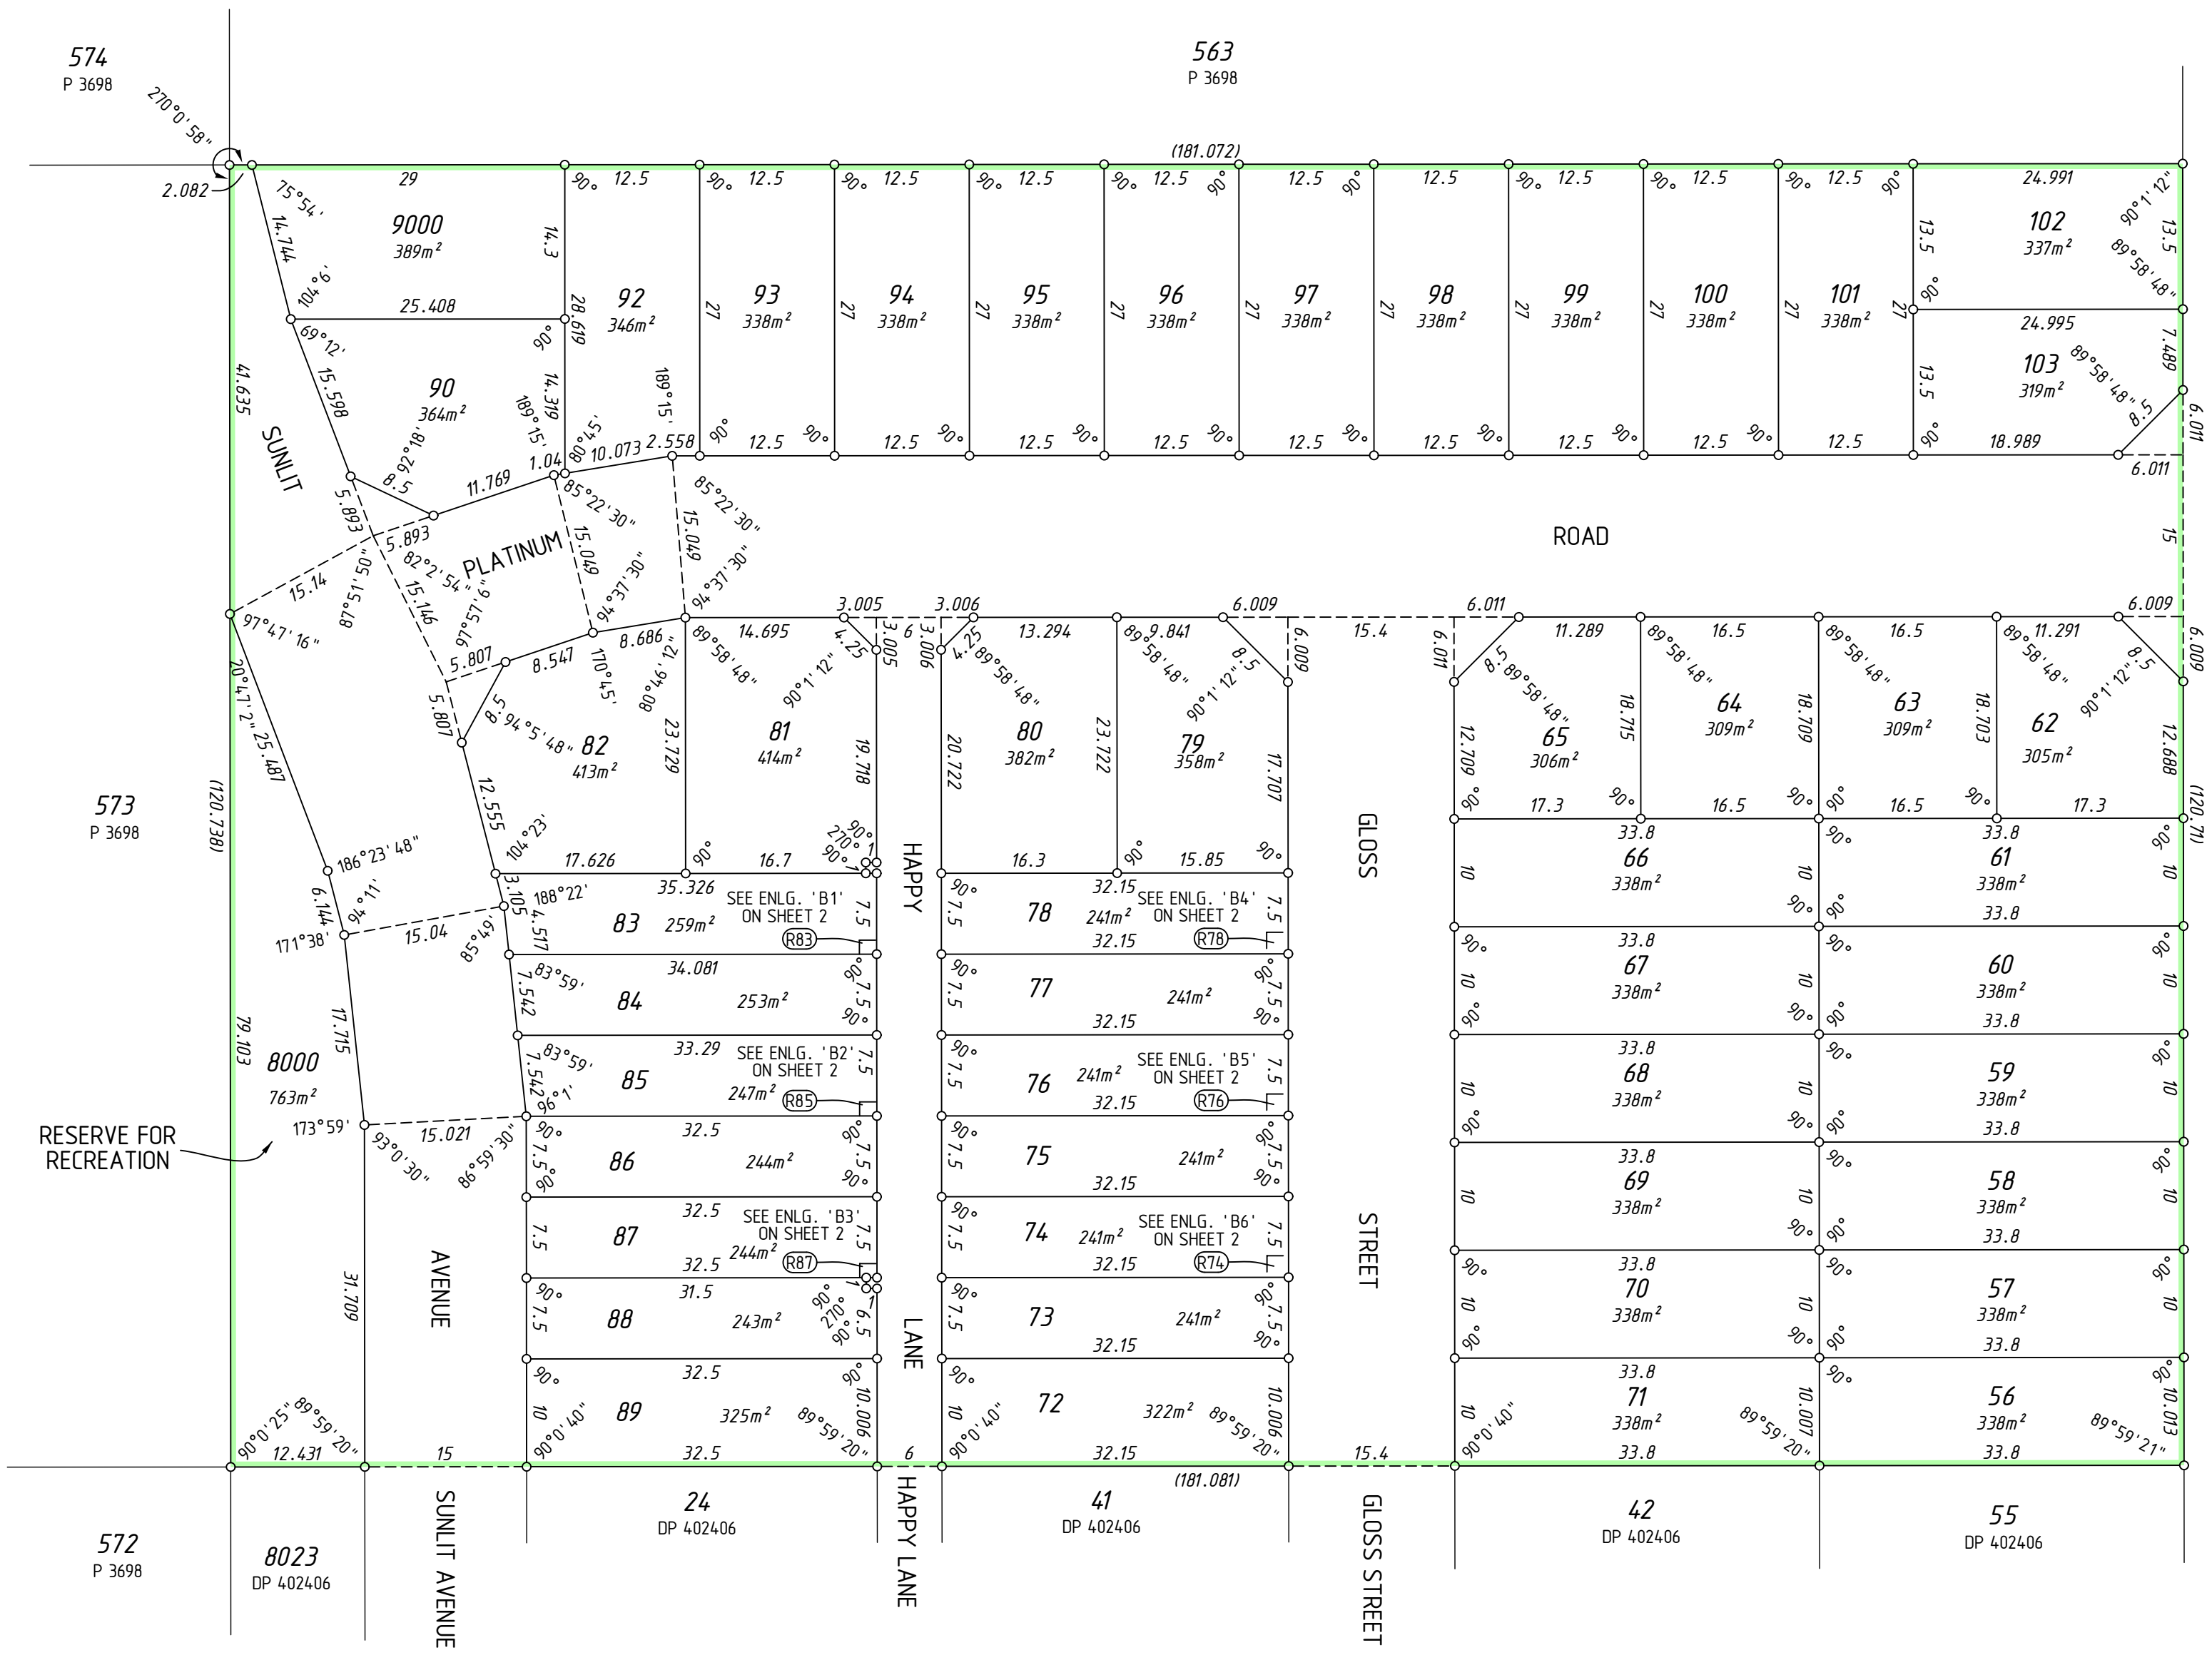

FORMER TENURE TABLE

LOT	FORMER TENURE	ON PLAN / DIAGRAM	TITLE
56-61, 66-71	LOT 50	DP 74466	2823-395
62-65, 72-90, 92-103, 8000, 9000	PT LOT 9032	DP 74466	2823-396

**MNG**  
MC MULLEN NOLAN GROUP  
PO Box 3526, Success W.A. 6964  
Tel: (08) 6436 1599  
Fax: (08) 6436 1500  
Email: info@mngsurvey.com.au  
MNG Ref: 97993dp-012f - Stage 1A - DP403909.CSD

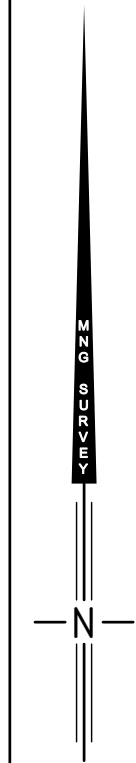



AMENDMENTS TABLE (SURVEY SHEETS ONLY)

VER.	AMENDMENT	AUTHORISED BY	DATE

SURVEYOR'S CERTIFICATE - REG 54


I, Charles A. YOUNGE hereby certify that this plan is accurate and is a correct representation of the -  
 (a) \*survey, and/or  
 (b) \*calculations from measurements recorded in the field records, [\* delete if inapplicable]  
 undertaken for the purposes of this plan and that it complies with the relevant written law(s) in relation to which it is lodged.

SURVEYOR'S CERTIFICATE - REG 55E(d)

The marks shown on these plans of survey were in place on 20/05/2015

**FINAL**

LICENSED SURVEYOR DATE

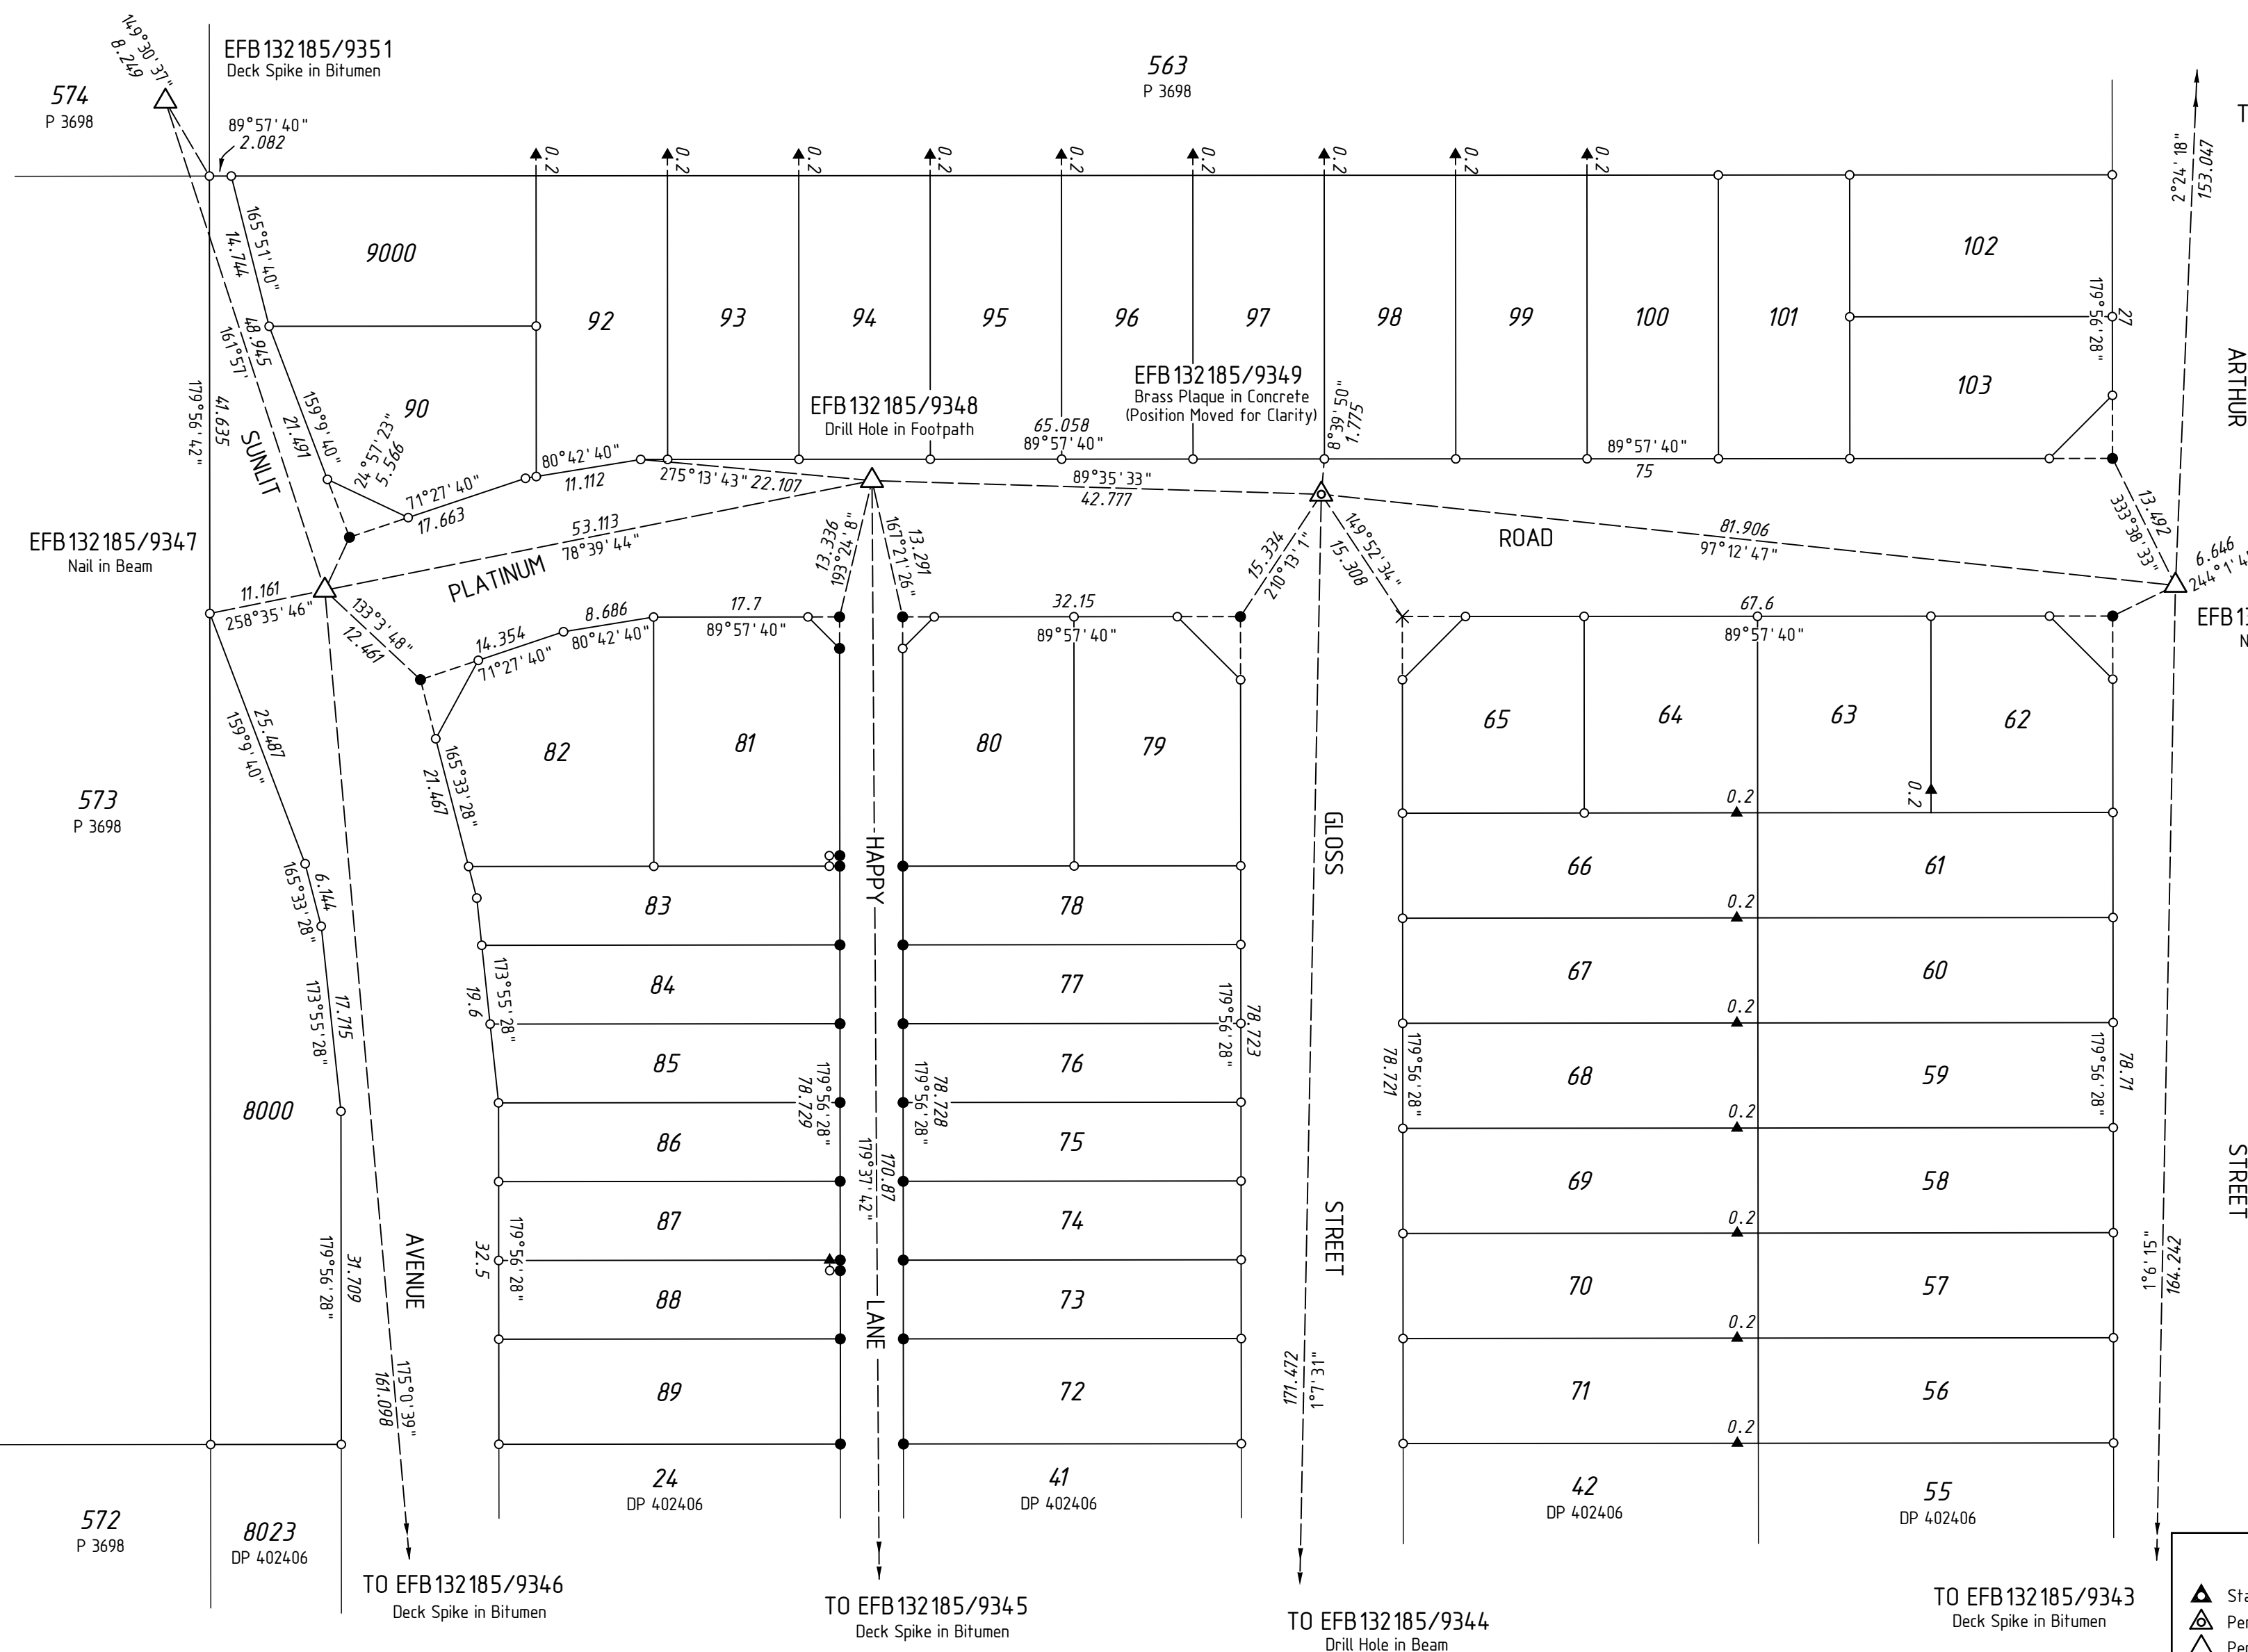


FOR SURVEY INFORMATION ONLY  
 SURVEY INFORMATION COMPRISES  
 SURVEY SHEETS A

SURVEY CARRIED OUT UNDER REG 26A  
 SPECIAL SURVEY AREA GUIDELINES

ALL BEARINGS AND DISTANCES ON THIS SHEET  
 ARE THE RESULT OF LEAST SQUARES ADJUSTMENTS  
 CARRIED OUT ON FIELD OBSERVATIONS

GRID DATUM IS PCG 94

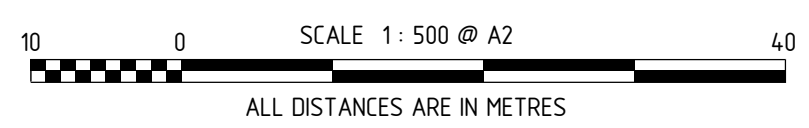

HELD BY LANDGATE IN DIGITAL FORMAT ONLY

LEGEND

- ▲ Standard Survey Mark (SSM)
- △ Permanent Survey Mark (PSM)
- △ Permanent Control Mark (PCM)
- ⊠ Temporary Control Mark (TCM)
- Peg unless stated otherwise
- ▲ Nail in Retaining Wall
- ⊠ Nail and Plate
- × Spike
- Drill Hole
- ⊗ Deck Spike
- ⊠ Deck Spike and Plate



MNG Ref: 97993ss-026b - EFB132185.CSD



DEPOSITED PLAN  
**403909**  
 SURVEY SHEET A  
 VERSION 1