
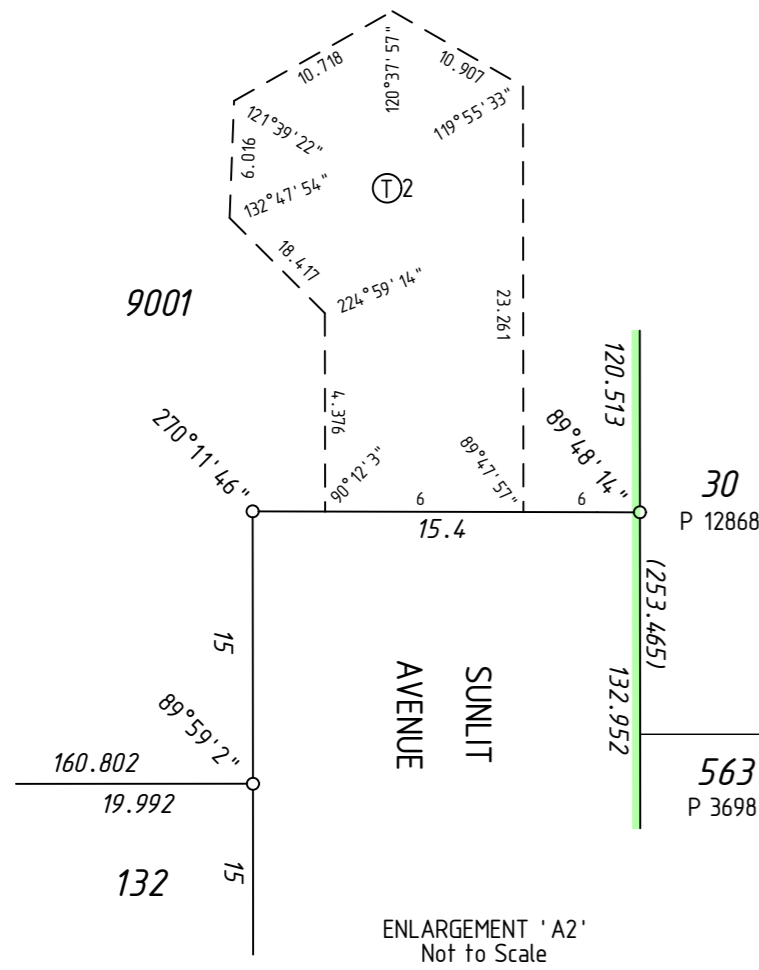



VERSION	AMENDMENT	AUTHORISED BY	DATE
2	Landgate Audit Requirements	C. YOUNGE	7/8/2015

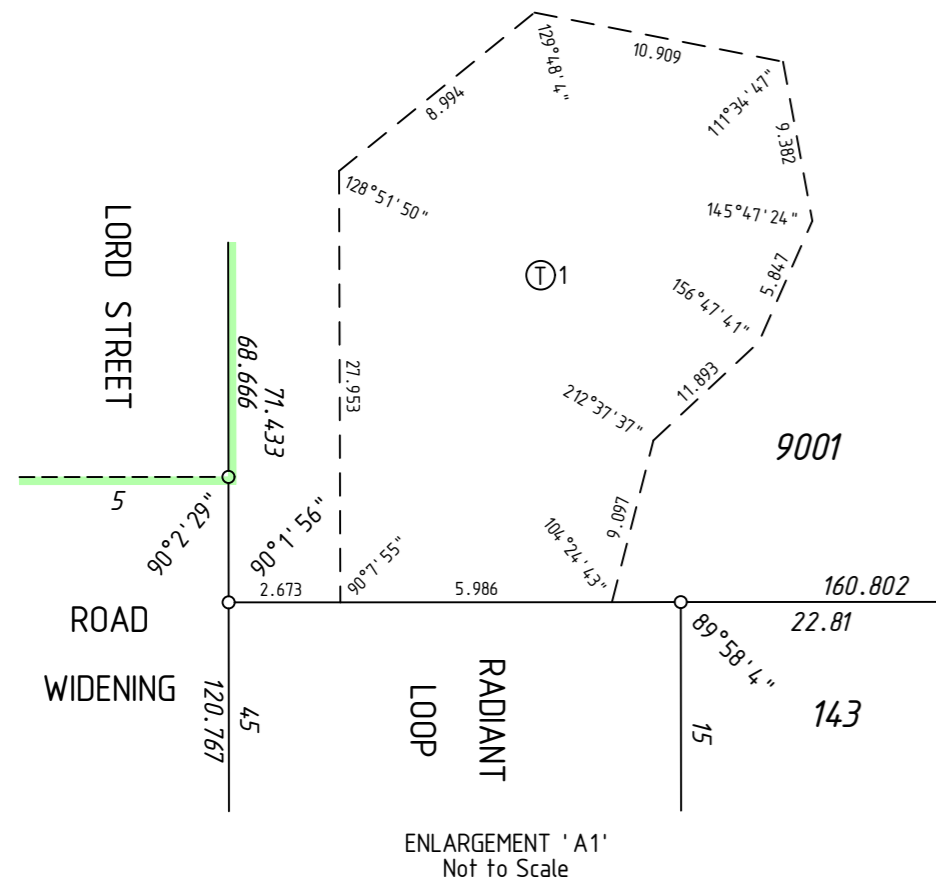

FOR INTERESTS AND NOTIFICATIONS
SEE SHEET 2


SURVEY CARRIED OUT UNDER REG 26A
SPECIAL SURVEY AREA GUIDELINES
SEE SURVEY SHEETS FOR SURVEY INFORMATION

USE ONLY THE SURVEY SHEET/S WHEN DETERMINING
THE TRUE FINAL POSITION AND TYPE OF ALL SURVEY
MARKS PLACED PERTAINING TO THIS PLAN.

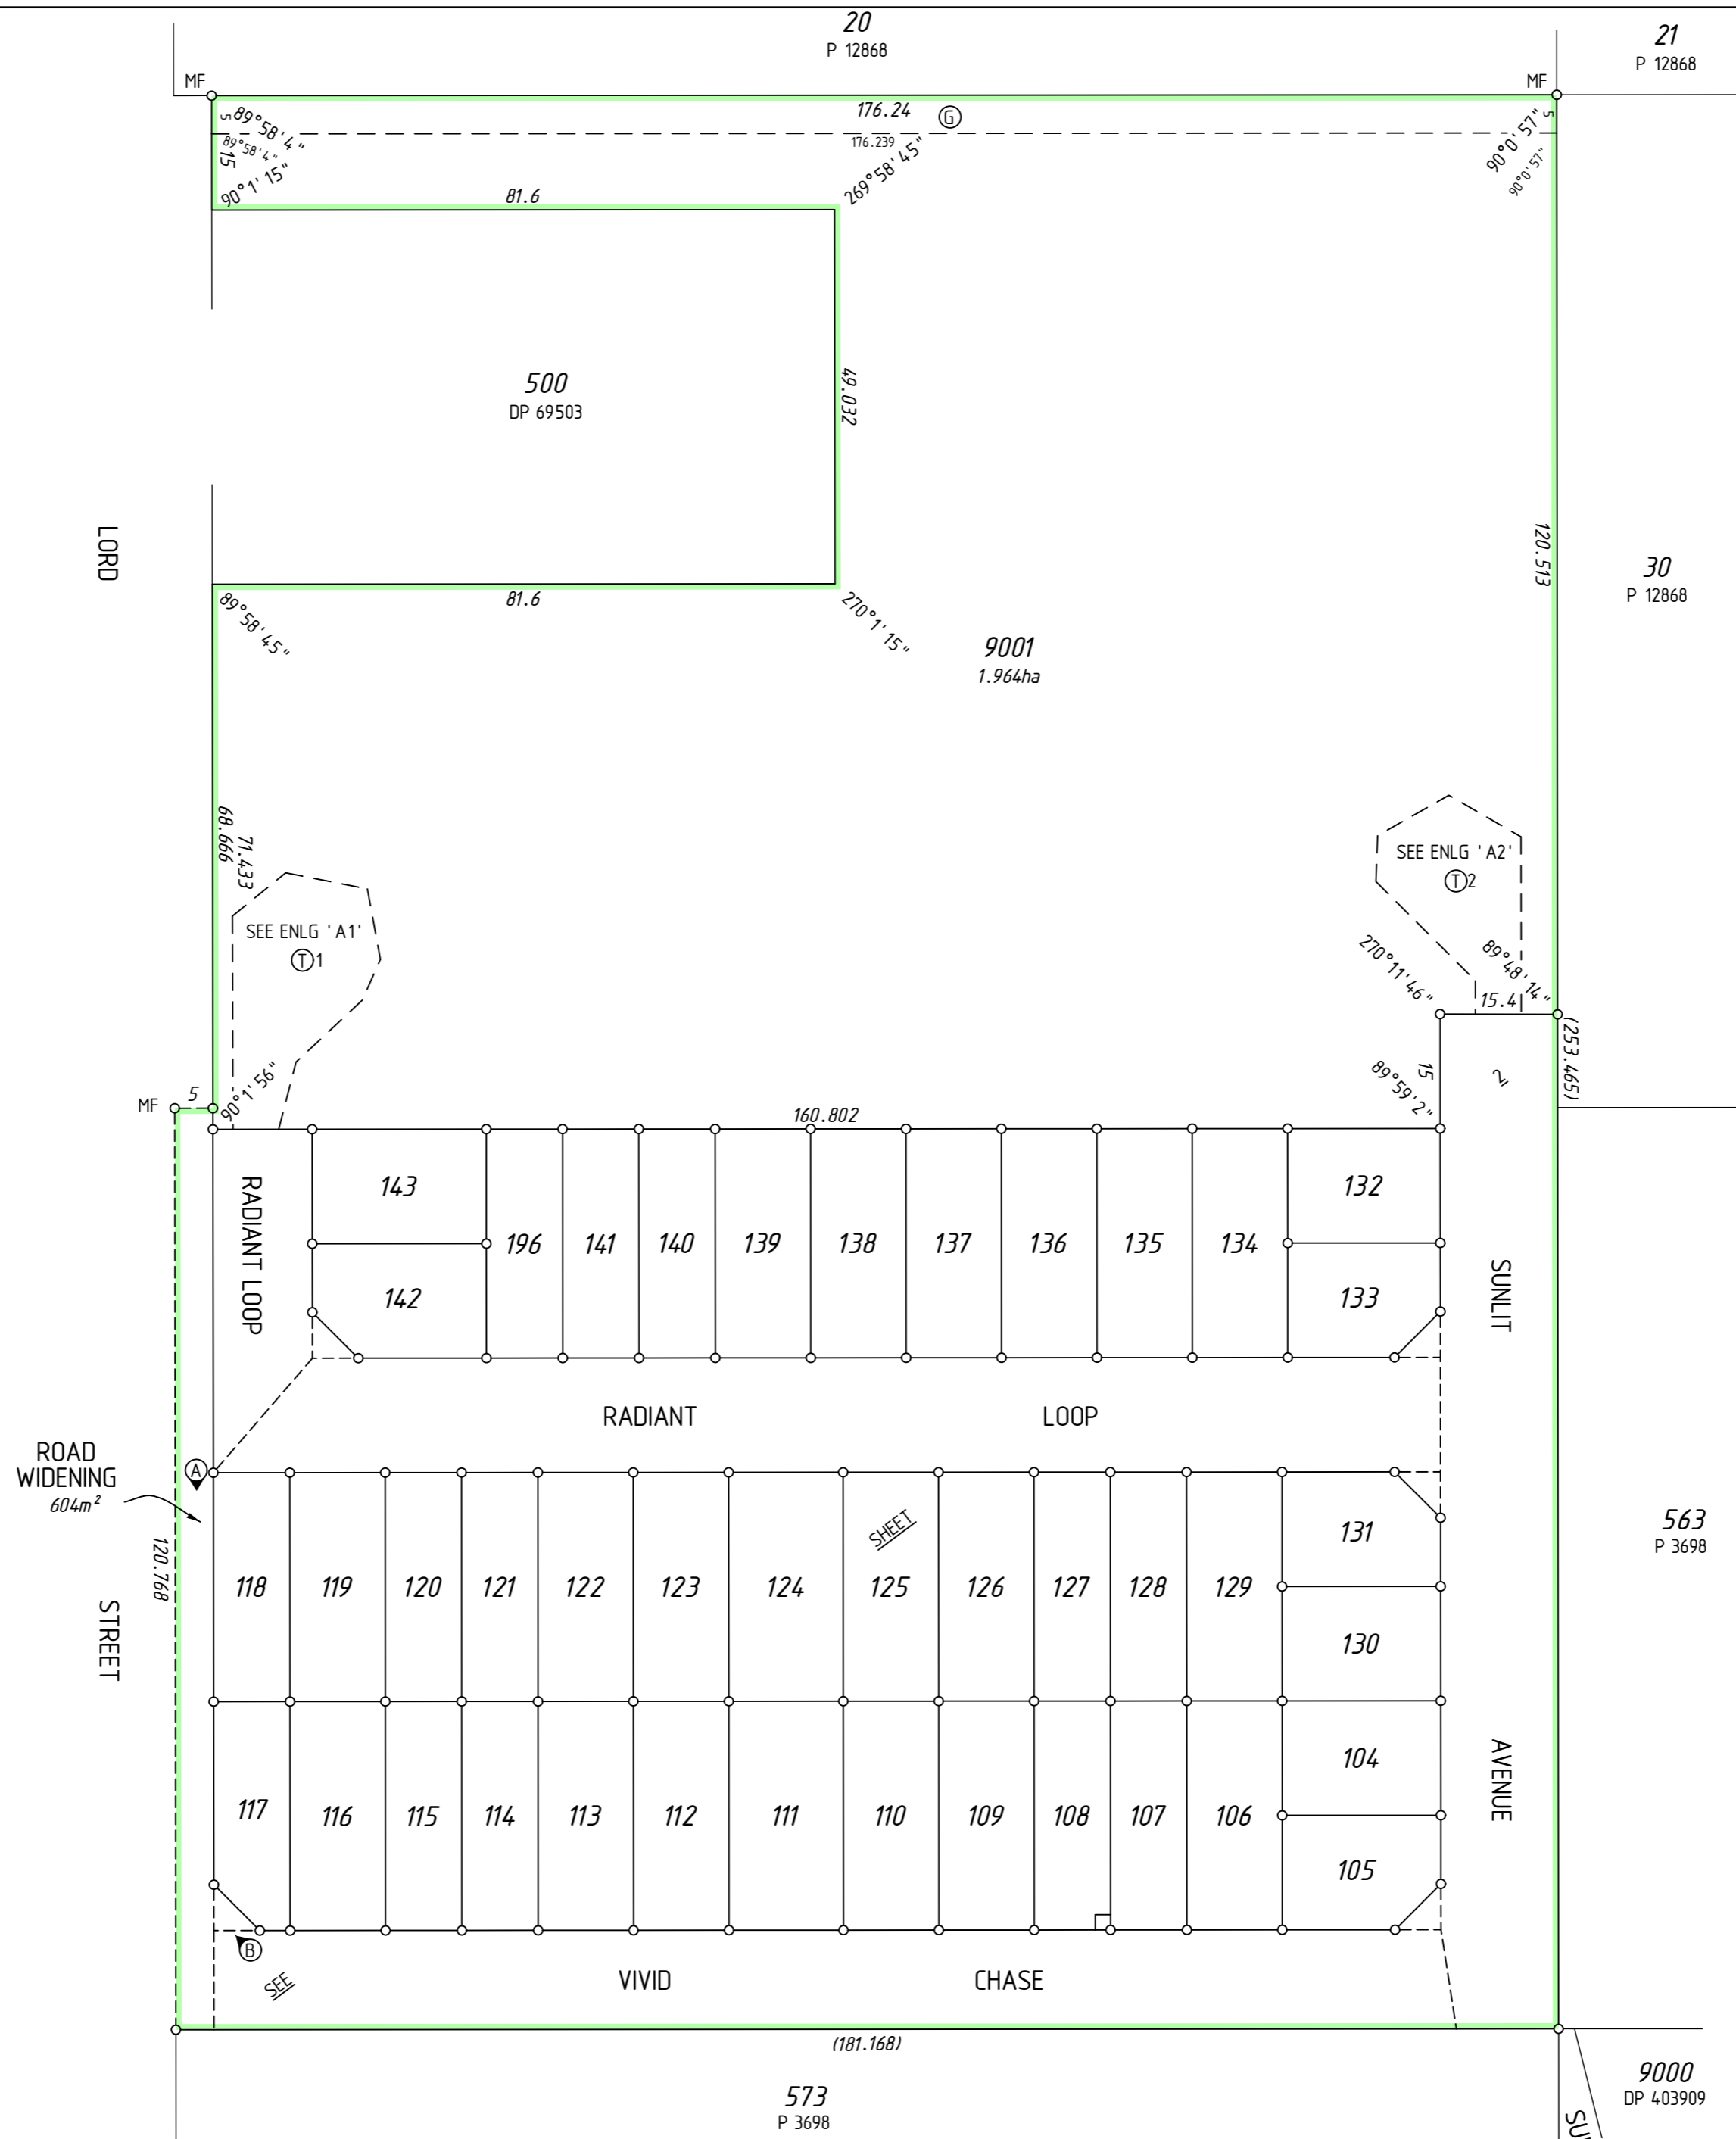



FORMER TENURE TABLE

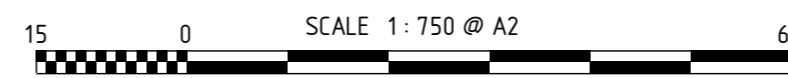LOT	FORMER TENURE	ON PLAN / DIAGRAM	TITLE
104-143, 196	PT LOT 574	P 3698	1327-815
9001	PT LOT 574	P 3698	1327-815
	PT LOT 9031	DP 69503	2760-490





HELD BY LANDGATE IN DIGITAL FORMAT ONLY

TYPE	FREEHOLD	S.S.A.	YES
PURPOSE	SUBDIVISION		
PLAN OF	LOTS 104-143, 196, 9001, ROADS, EASEMENTS, RESTRICTIVE COVENANT, ROAD WIDENING AND COVENANT		
FORMER TENURE	SEE FORMER TENURE TABLE		
LOCAL AUTHORITY	CITY OF SWAN		
LOCALITY	DAYTON		
D.O.L. FILE			
FIELD RECORD	123608		
SURVEYOR'S CERTIFICATE - REG 54			
I, Charles A. YOUNGE hereby certify that this plan is accurate and is a correct representation of the -			
(a) *survey, and/or			
(b) *calculations from measurements recorded in the field records, [* delete if inapplicable]			
undertaken for the purposes of this plan and that it complies with the relevant written law(s) in relation to which it is lodged.			
FINAL			
LICENSED SURVEYOR			DATE
LODGED			
DATE	FEE PAID	ASSESS No.	
I.S.C.			
EXAMINED			
DATE			
WESTERN AUSTRALIAN PLANNING COMMISSION			
FILE 149265			
Delegated under S. 16 P&D Act 2005		DATE	
IN ORDER FOR DEALINGS			
SUBJECT TO			
FOR INSPECTOR OF PLANS AND SURVEYS		DATE	
APPROVED		REG26A (4)	
INSPECTOR OF PLANS AND SURVEYS		DATE	
(S. 18 Licensed Surveyors Act 1909)			
 GOVERNMENT OF WESTERN AUSTRALIA		 Landgate	
DEPOSITED PLAN			
405122			
SHEET 01 OF 02 SHEETS (PLUS SURVEY SHEET(S)) VERSION 2			



MCMULLEN NOLAN GROUP
PO Box 3526, Success W.A. 6964
Tel: (08) 6436 1599
Fax: (08) 6436 1500
Email: info@mngsurvey.com.au

MNG Ref : 97993dp-016e - Stage 1B - DP405122.CSD

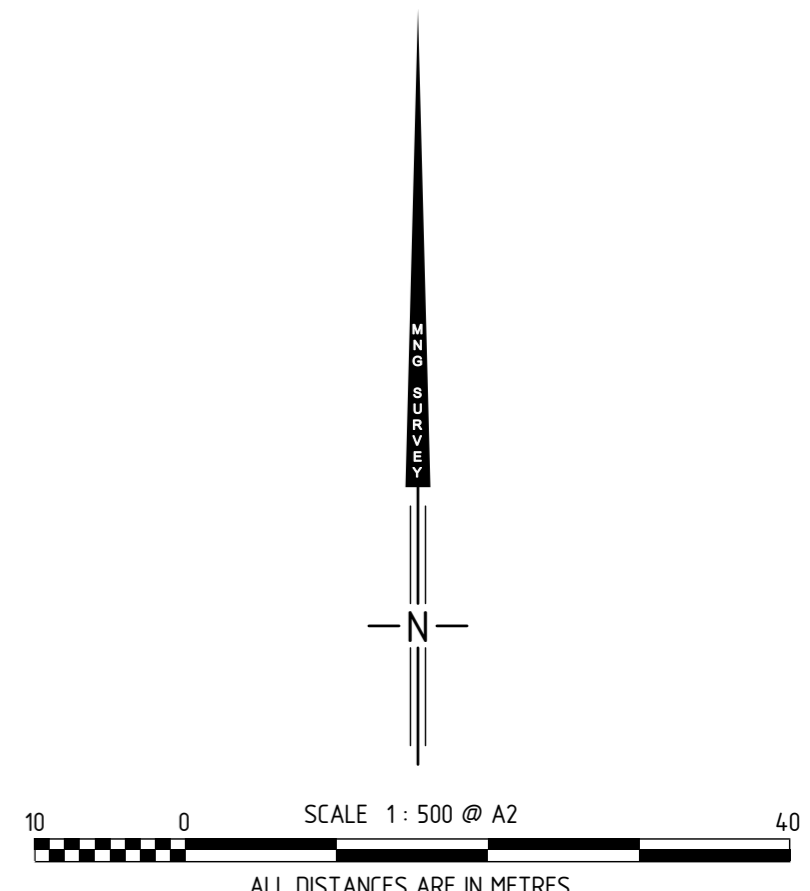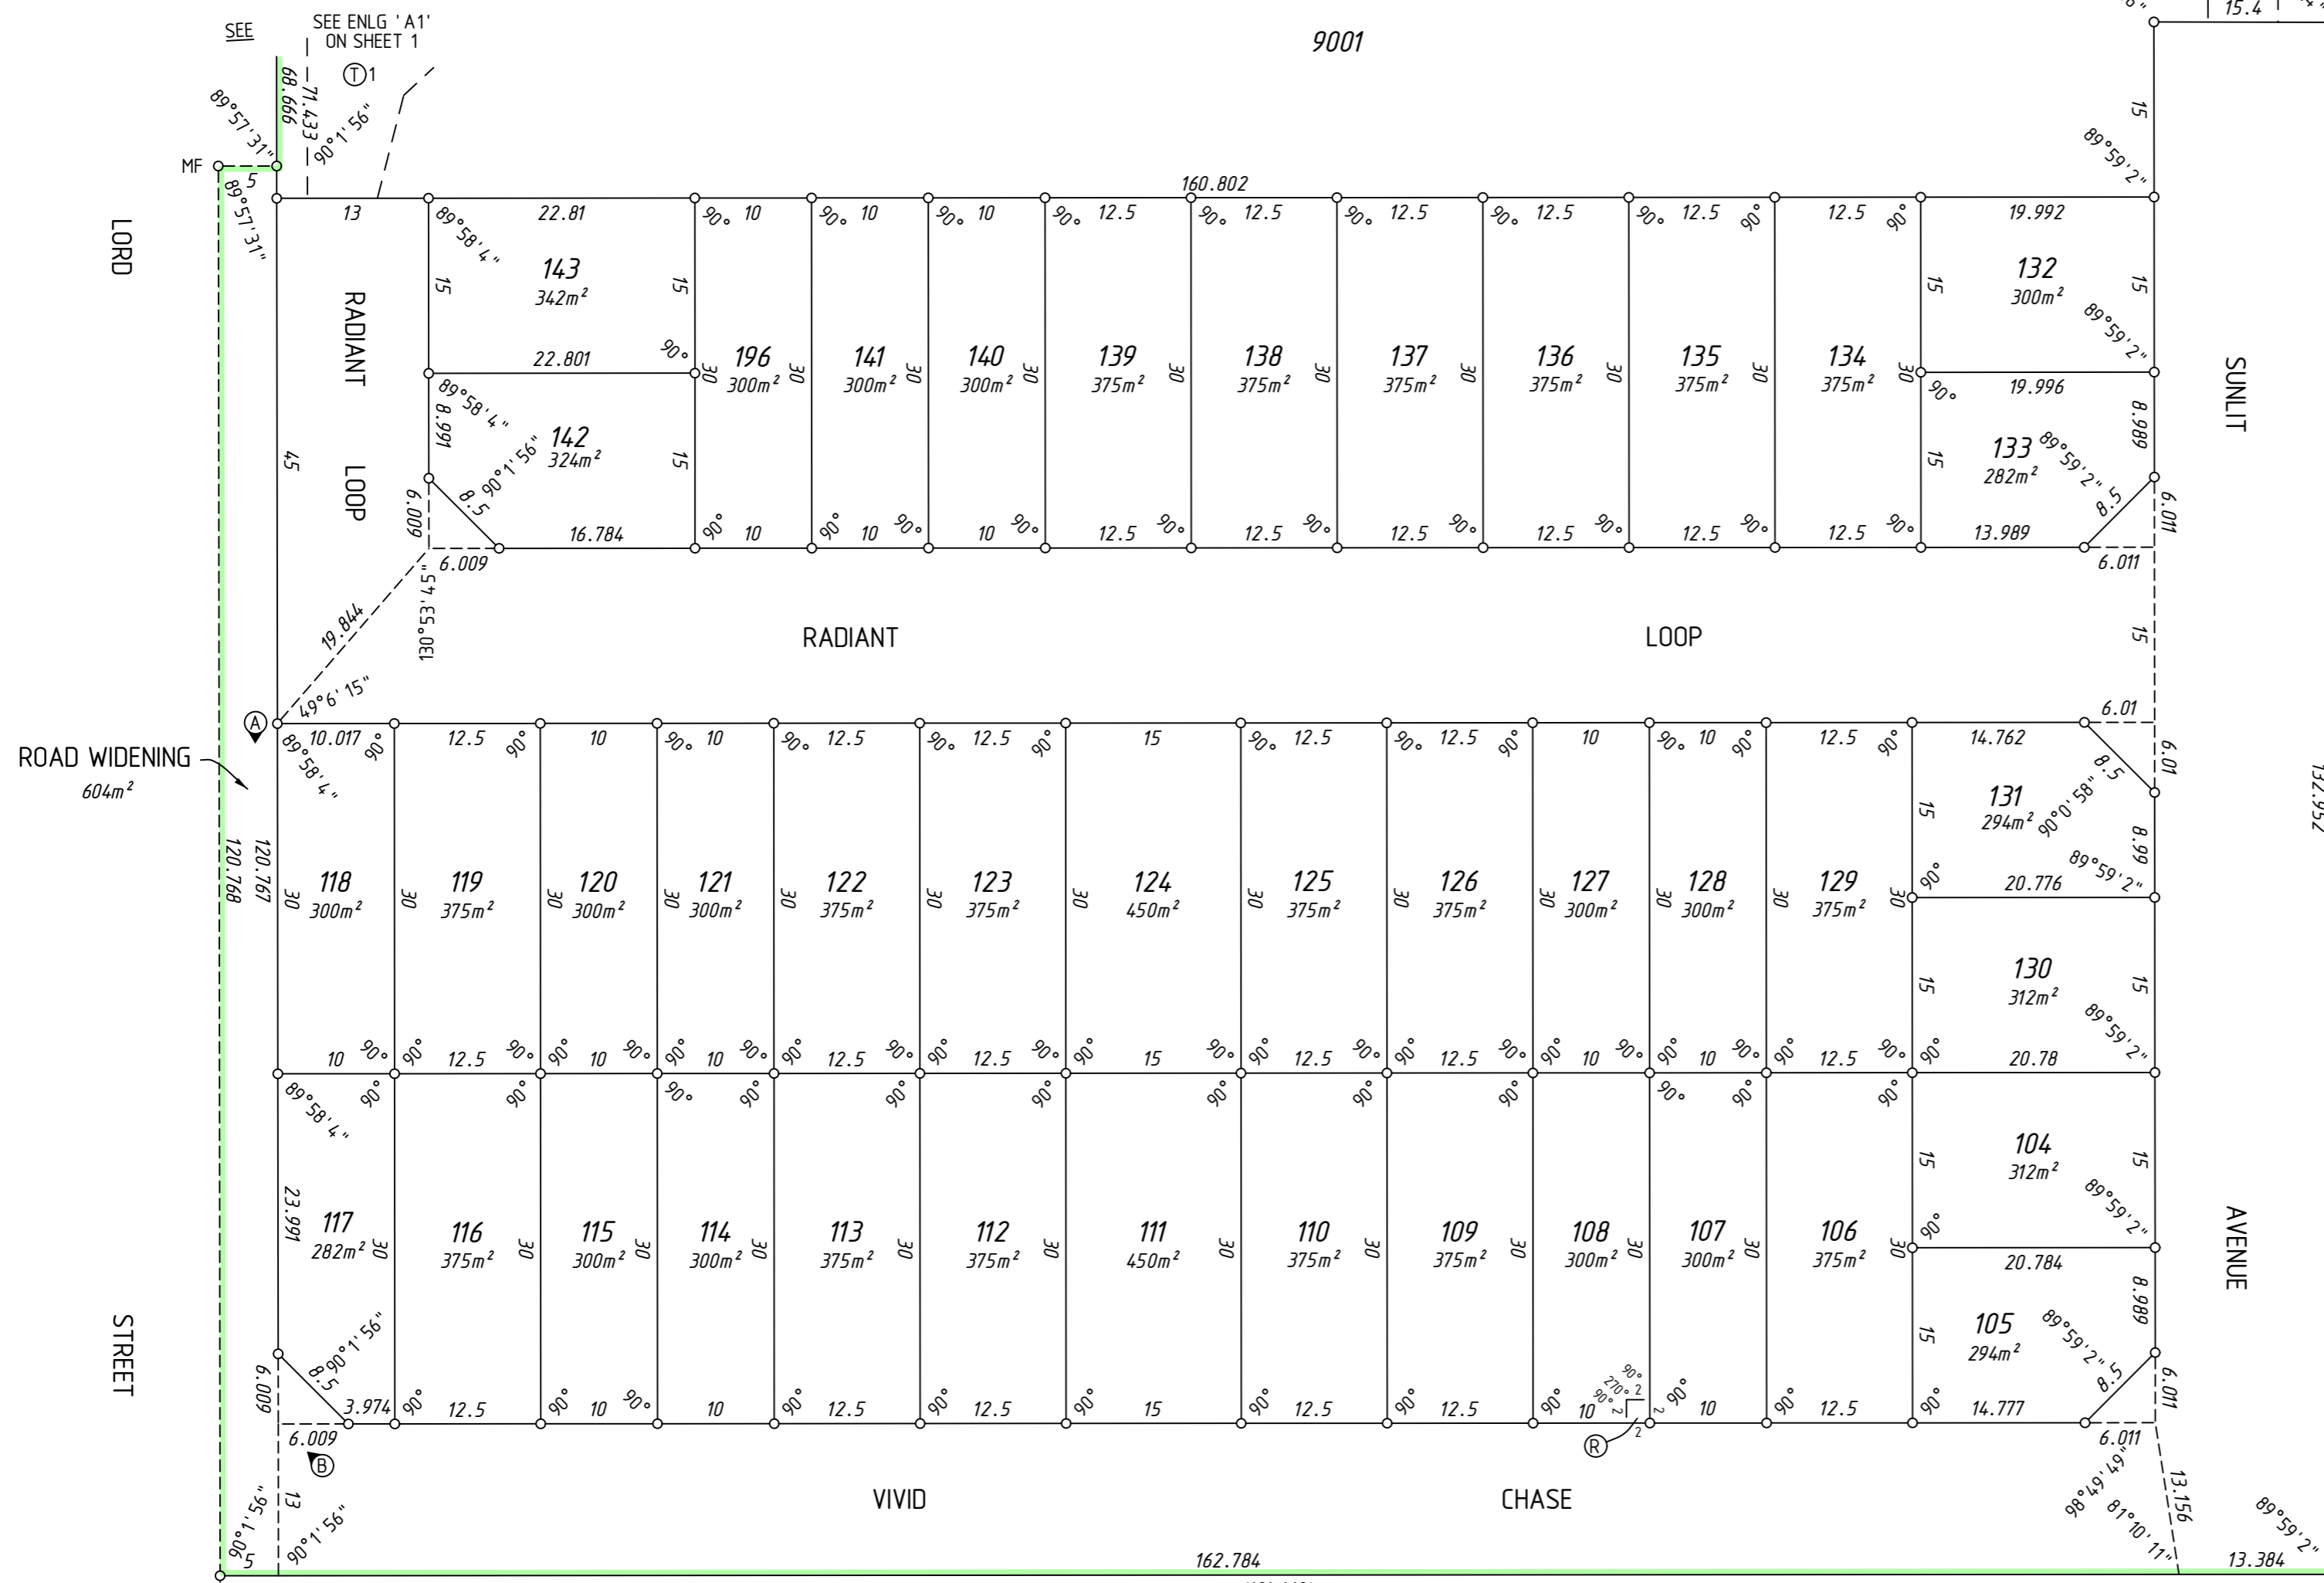

SURVEY CARRIED OUT UNDER REG 26A
SPECIAL SURVEY AREA GUIDELINES
SEE SURVEY SHEETS FOR SURVEY INFORMATION
USE ONLY THE SURVEY SHEET/S WHEN DETERMINING
THE TRUE FINAL POSITION AND TYPE OF ALL SURVEY
MARKS PLACED PERTAINING TO THIS PLAN.
FOR HEADING SEE SHEET 1

573
P 3698

Note Z - The dimensions and position of this Drainage are based on accurate surveyed alignments

INTERESTS AND NOTIFICATIONS

SUBJECT	PURPOSE	STATUTORY REFERENCE	ORIGIN	LAND BURDENED	BENEFIT TO	COMMENTS
Ⓒ	EASEMENT		DOC B779540	LOT 9001	SHIRE OF SWAN	(DRAINAGE) SEE NOTE 'Z'
Ⓓ	EASEMENT (Drainage)	SEC 136C OF THE T.L.A.	THIS PLAN	LOT 108	LOT 107	
	RESTRICTIVE COVENANT	SEC 136D OF THE T.L.A.	THIS PLAN & DOC N080944	ALL LOTS EXCEPT 9001	ALL LOTS EXCEPT 9001	(EXPIRES 1 OCT 2020)
Ⓐ ↔ Ⓑ	COVENANT	SEC 150 OF THE P. & D. ACT	THIS PLAN	LOTS 117 & 118	CITY OF SWAN	NO ROAD VEHICLE ACCESS TO & FROM ADJACENT ROADS
Ⓙ1, Ⓙ2	EASEMENT (Public Access)	SEC 195 & 196 OF THE L.A.A.	DOC N077010	LOT 9001	CITY OF SWAN AND THE PUBLIC AT LARGE	



MNG

MNG Ref : 97993dp-016e - Stage 1B - DP405122.CSD

FINAL

LICENSED SURVEYOR DATE




DEPOSITED PLAN

405122

SHEET 02 OF 02 SHEETS
VERSION 2

