
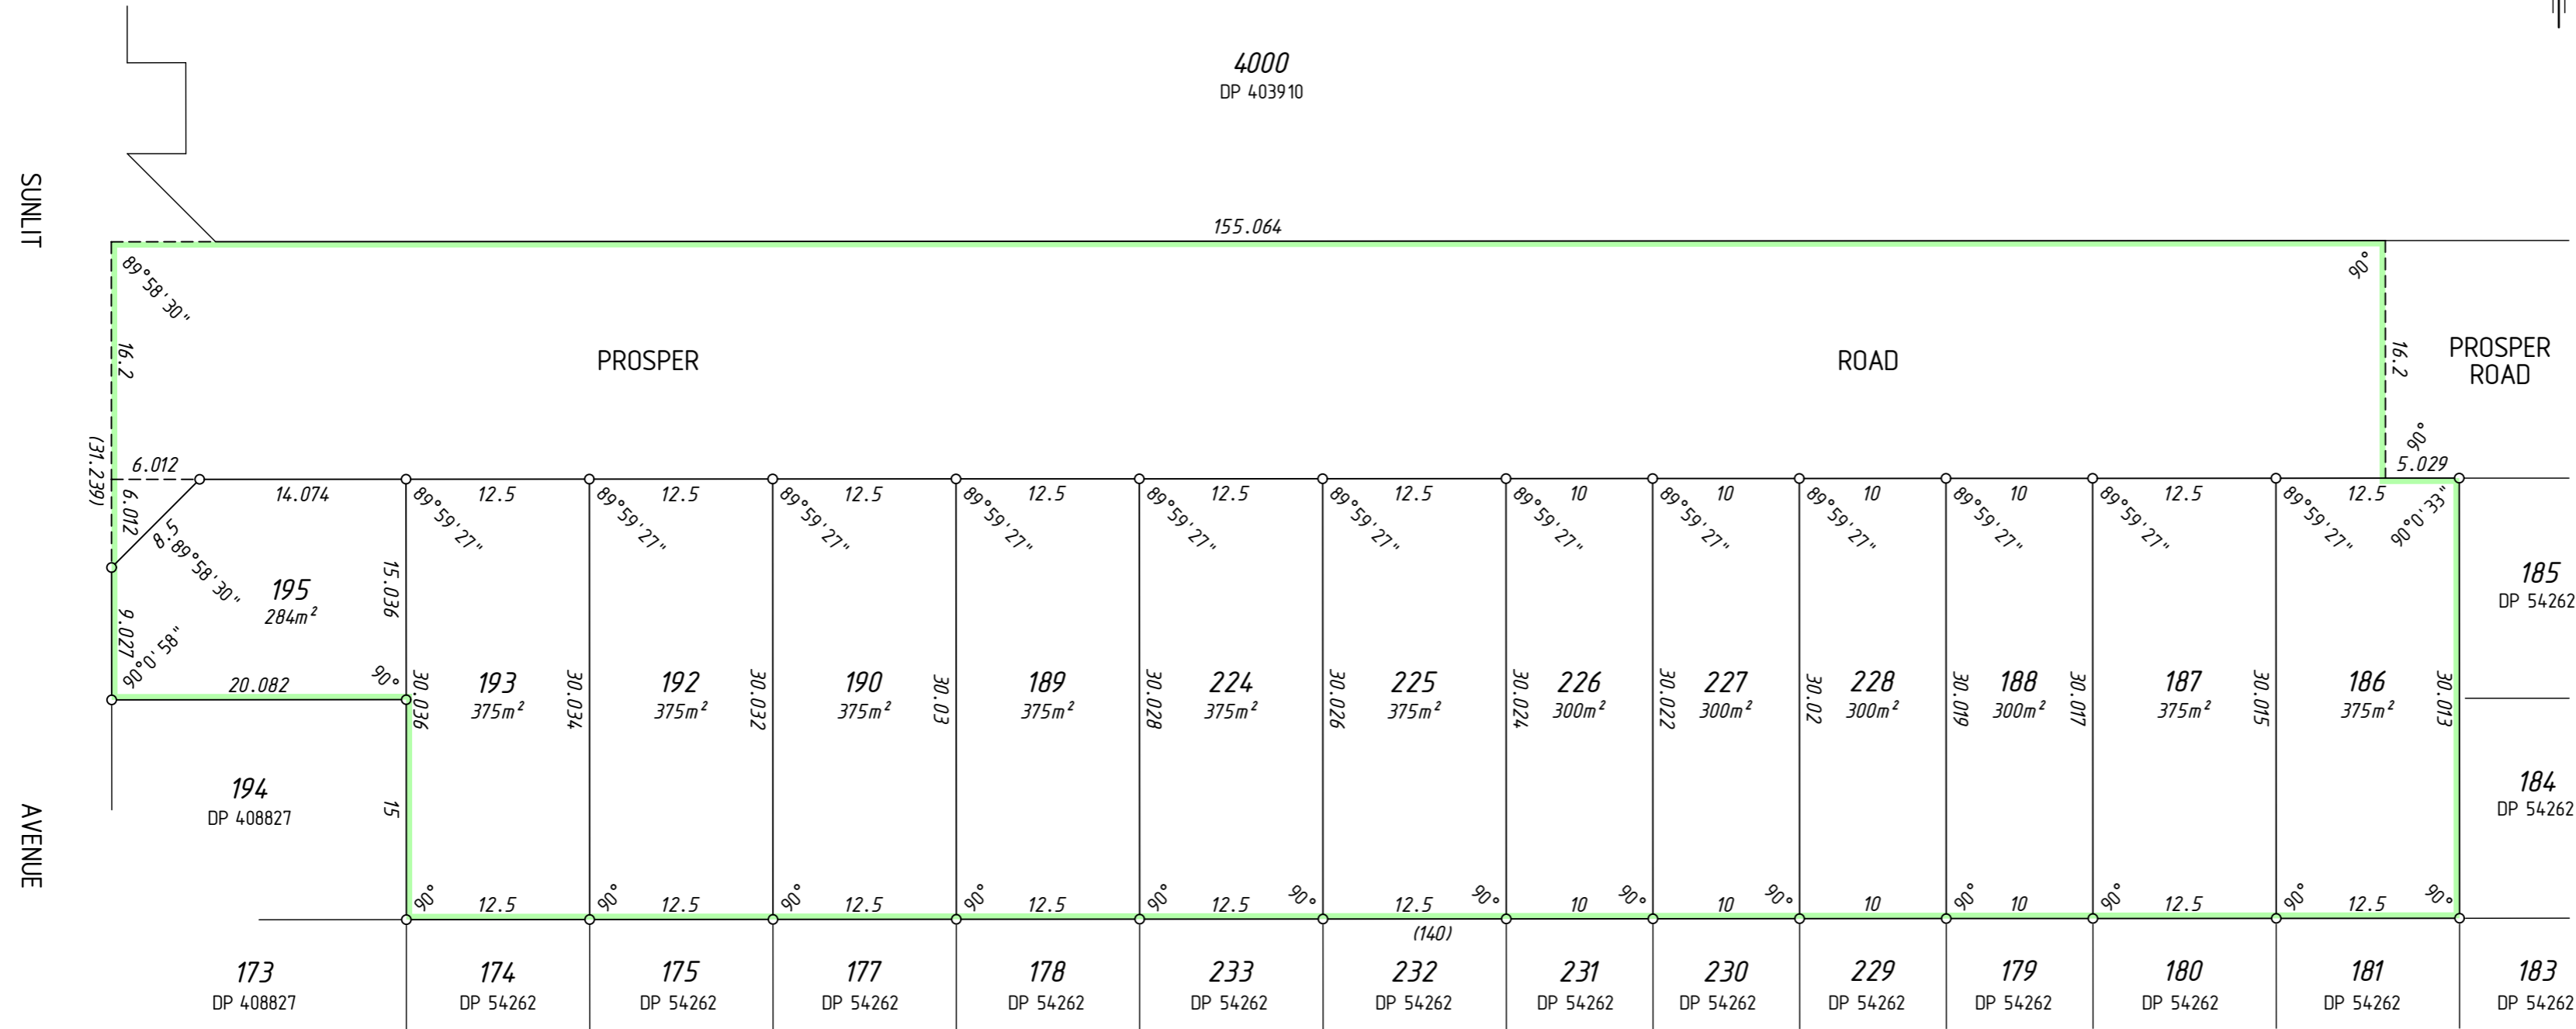


VERSION	AMENDMENT	AUTHORISED BY	DATE

HELD BY LANDGATE IN DIGITAL FORMAT ONLY

SURVEY CARRIED OUT UNDER REG 26A  
SPECIAL SURVEY AREA GUIDELINES  
SEE SURVEY SHEETS FOR SURVEY INFORMATION  
USE ONLY THE SURVEY SHEET/S WHEN DETERMINING  
THE TRUE FINAL POSITION AND TYPE OF ALL SURVEY  
MARKS PLACED PERTAINING TO THIS PLAN.

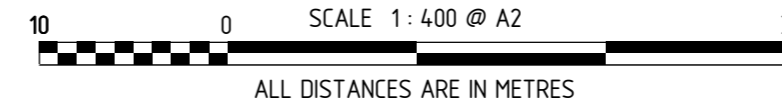

FORMER TENURE TABLE

LOT	FORMER TENURE	ON PLAN / DIAGRAM	TITLE
189, 190, 192, 193 195, 224-228	PT LOT 9004	DP 54262	2926-448
186-188	LOT 9502	DP 54262	2926-449

INTERESTS AND NOTIFICATIONS

SUBJECT	PURPOSE	STATUTORY REFERENCE	ORIGIN	LAND BURDENED	BENEFIT TO	COMMENTS
	RESTRICTIVE COVENANT	SEC 136D OF THE T.L.A	THIS PLAN & DOC	ALL LOTS	ALL LOTS	

TYPE FREEHOLD S.S.A. YES

PURPOSE SUBDIVISION

PLAN OF  
LOTS 186-190, 192, 193,  
195, 224-228, ROAD AND  
RESTRICTIVE COVENANT

FORMER TENURE SEE FORMER TENURE TABLE

LOCAL AUTHORITY CITY OF SWAN

LOCALITY DAYTON

D.O.L. FILE

FIELD RECORD 123608

**SURVEYOR'S CERTIFICATE - REG 54**  
I, Charles A. YOUNGE  
hereby certify that this plan is accurate and is a correct  
representation of the -  
(a) \*survey, and/or  
(b) \*calculations from measurements recorded in the field records,  
[\* delete if inapplicable]  
undertaken for the purposes of this plan and that it  
complies with the relevant written law(s) in relation to  
which it is lodged.

**FINAL**

LICENSED SURVEYOR DATE

LOGGED

DATE FEE PAID ASSESS No.

I.S.C.

EXAMINED

DATE

WESTERN AUSTRALIAN PLANNING COMMISSION  
FILE 150083

Delegated under S. 16 P&D Act 2005 DATE

IN ORDER FOR DEALINGS

SUBJECT TO

FOR INSPECTOR OF PLANS AND SURVEYS DATE

APPROVED REG26A (4)

INSPECTOR OF PLANS AND SURVEYS DATE  
(S. 18 Licensed Surveyors Act 1909)



DEPOSITED PLAN

**414487**

SHEET 01 OF 01 SHEETS  
(PLUS SURVEY SHEETS)  
VERSION 1

MC MULLEN NOLAN GROUP  
PO Box 3526, Success W.A. 6964  
Tel: (08) 6436 1599  
Fax: (08) 6436 1500  
Email: info@mngsurvey.com.au  
MNG Ref : 97993dp-069c - Stage 2B - DP4.14487.CSD

FOR HEADING SEE SHEET 1

THIS SURVEY SHEET WILL BE  
REPLACED BY THE SURVEY DATA



MNG Ref: 97993dp-069c



DEPOSITED PLAN

**4 14487**

SURVEY SHEET