
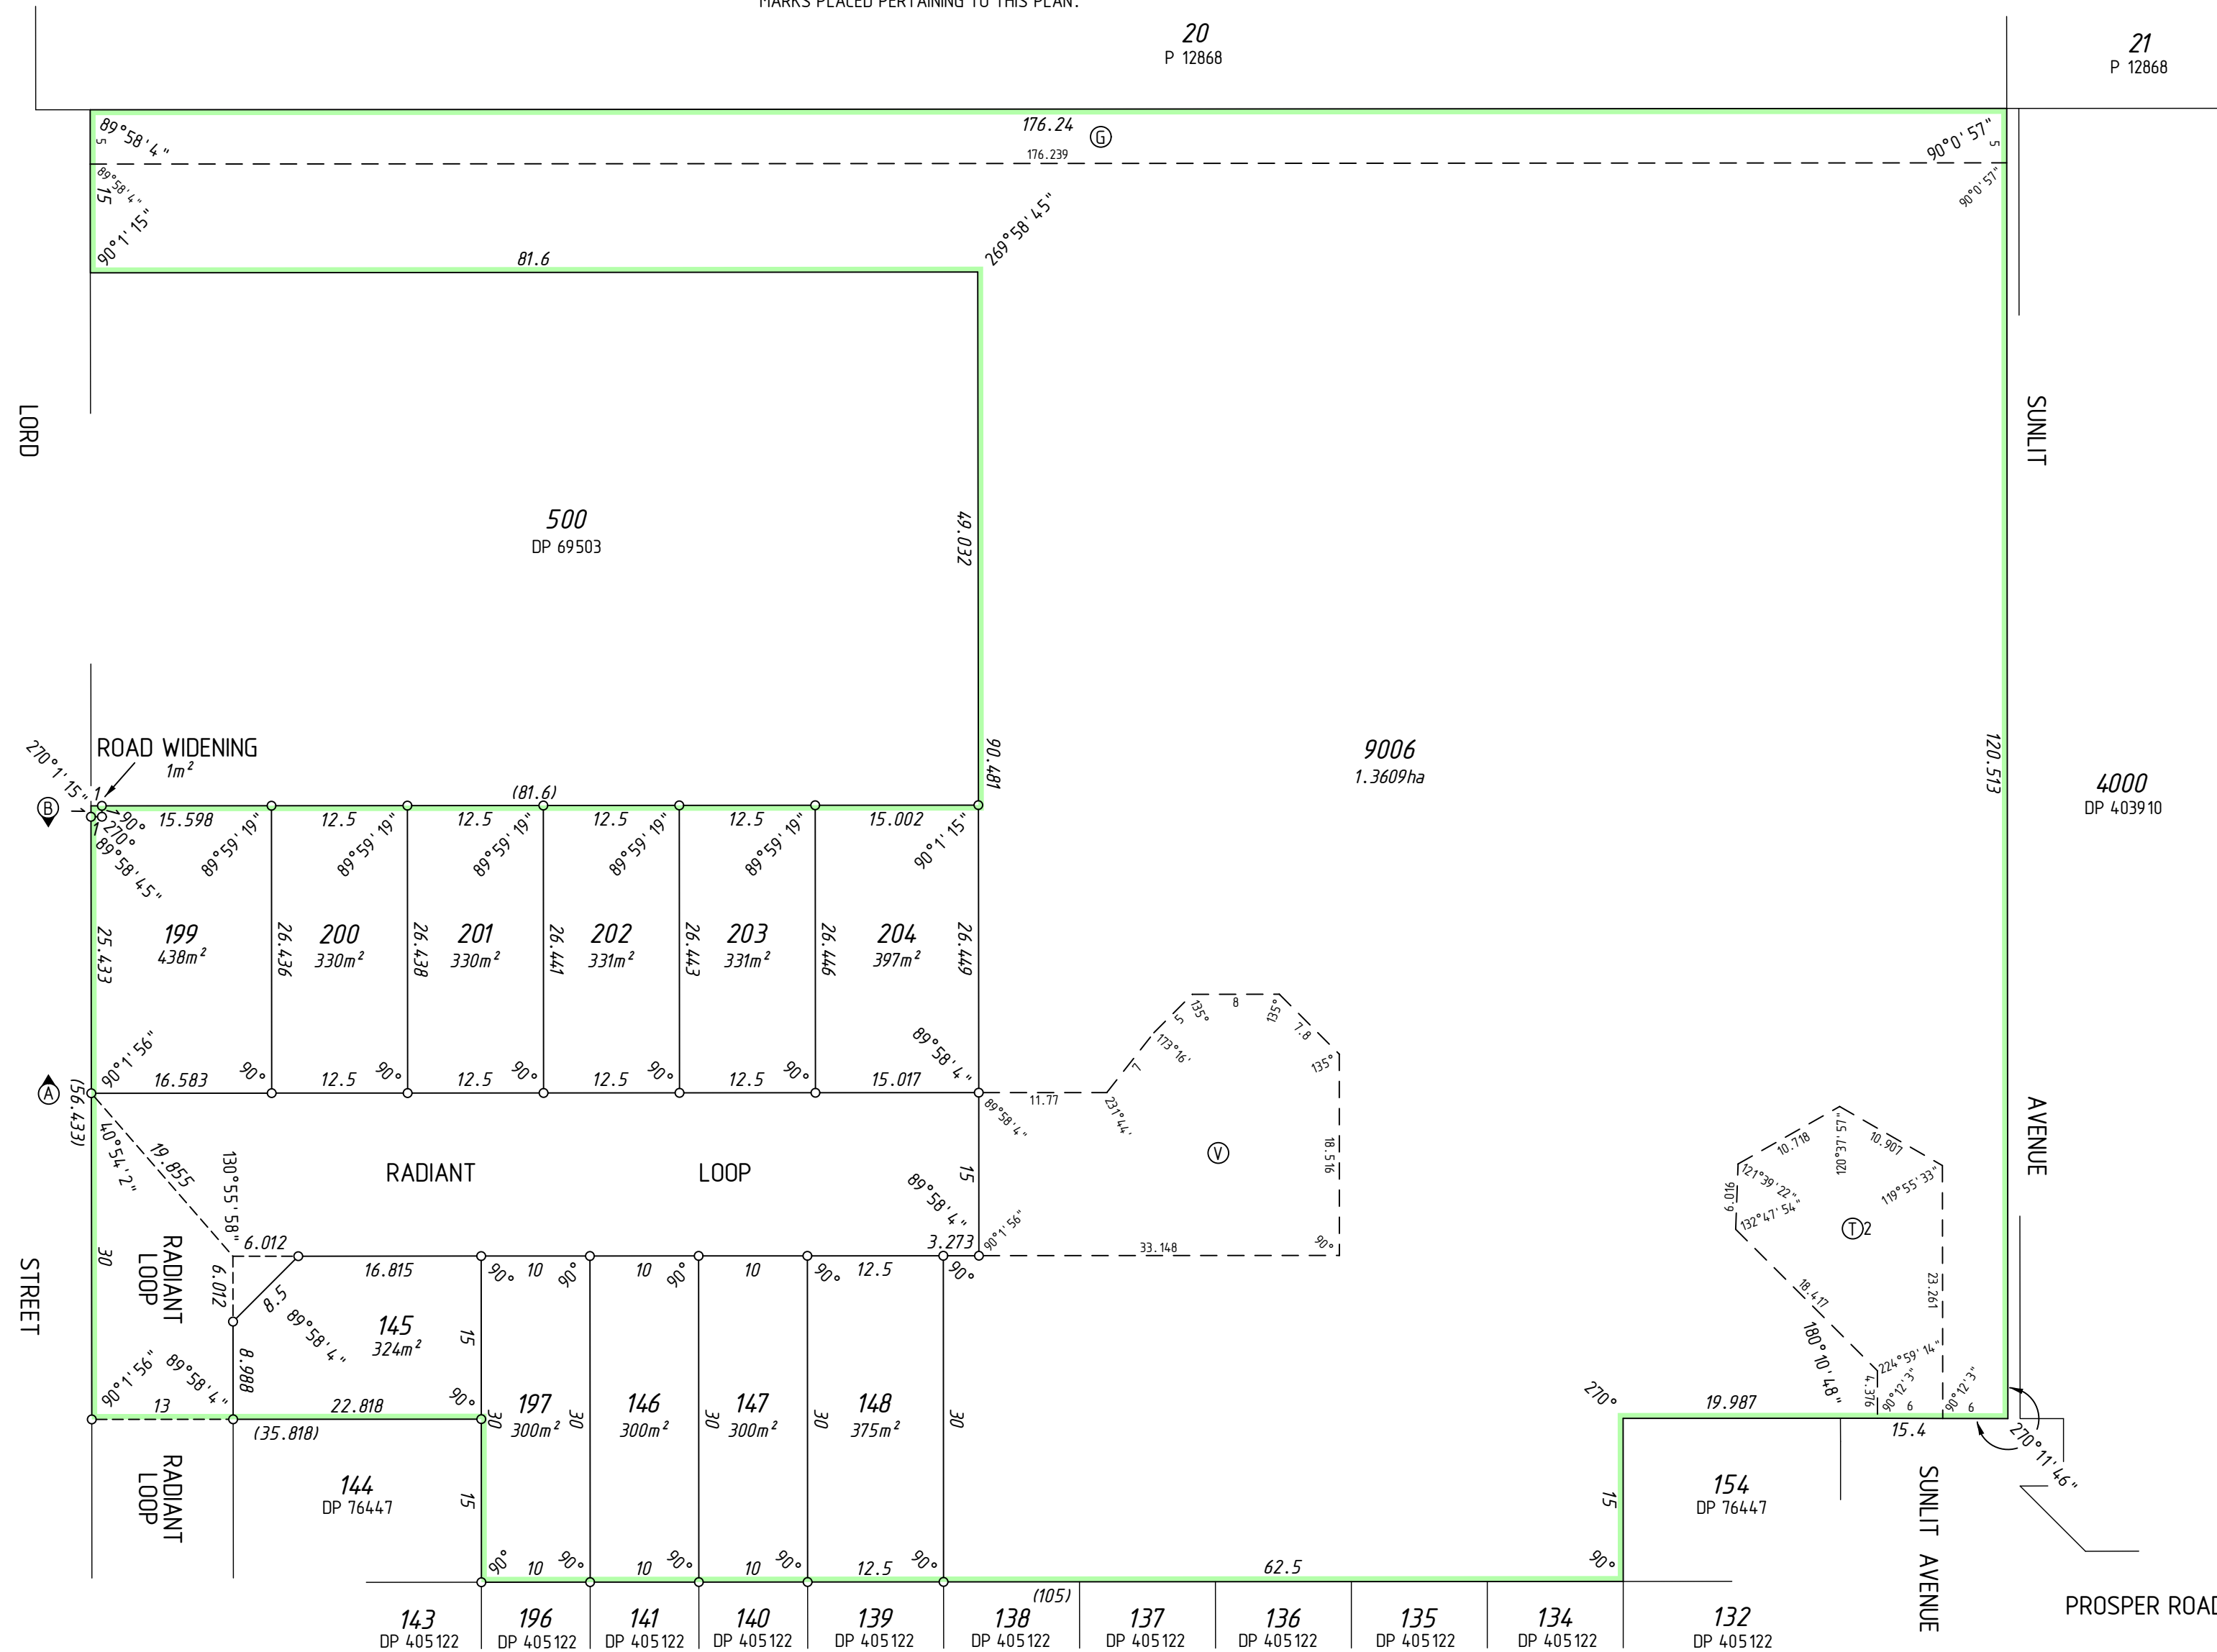


VERSION	AMENDMENT	AUTHORISED BY	DATE

HELD BY LANDGATE IN DIGITAL FORMAT ONLY

SURVEY CARRIED OUT UNDER REG 26A  
SPECIAL SURVEY AREA GUIDELINES  
SEE SURVEY SHEETS FOR SURVEY INFORMATION  
USE ONLY THE SURVEY SHEET/S WHEN DETERMINING  
THE TRUE FINAL POSITION AND TYPE OF ALL SURVEY  
MARKS PLACED PERTAINING TO THIS PLAN.

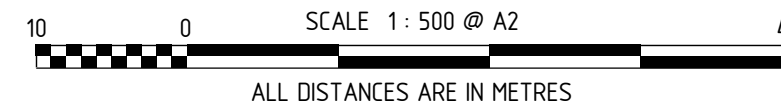

INTERESTS AND NOTIFICATIONS

SUBJECT	PURPOSE	STATUTORY REFERENCE	ORIGIN	LAND BURDENED	BENEFIT TO	COMMENTS
Ⓒ	EASEMENT		DOC B779540	LOT 9006	SHIRE OF SWAN	SEE NOTE 'Z'
Ⓓ2	EASEMENT (Public Access)	SEC 195 & 196 OF THE L.A.A.	DOC N077010	LOT 9006	CITY OF SWAN AND THE PUBLIC AT LARGE	
Ⓐ	RESTRICTIVE COVENANT	SEC 136D OF THE T.L.A.	THIS PLAN & DOC	ALL LOTS EXCEPT LOT 9006	ALL LOTS EXCEPT LOT 9006	RESTRICTION OF ACCESS No vehicular access is permitted from Lord Street
Ⓑ	COVENANT	SEC 150 OF THE P & D ACT	THIS PLAN	LOT 199	CITY OF SWAN	
Ⓥ	EASEMENT (Public Access)	SEC 195 & 196 OF THE L.A.A.	DOC	LOT 9006	CITY OF SWAN AND THE PUBLIC AT LARGE	

Note Z - The dimensions and position of this Easement are based on accurate surveyed alignments

TYPE	FREEHOLD	S.S.A.	YES
PURPOSE	SUBDIVISION		
PLAN OF	LOTS 145-148, 197, 199-204 9006, ROAD, ROAD WIDENING RESTRICTIVE COVENANT AND COVENANT		
FORMER TENURE	LOT 9005 ON DP 76447 C.T. 2933-221		
LOCAL AUTHORITY	CITY OF SWAN		
LOCALITY	DAYTON		
D.O.L. FILE			
FIELD RECORD	123608		
SURVEYOR'S CERTIFICATE - REG 54	I, Charles A. YOUNGE hereby certify that this plan is accurate and is a correct representation of the - (a) *survey, and/or (b) *calculations from measurements recorded in the field records, [* delete if inapplicable] undertaken for the purposes of this plan and that it complies with the relevant written law(s) in relation to which it is lodged.		
LICENSED SURVEYOR	DATE		
LOGGED			
DATE	FEE PAID	ASSESS No.	
I.S.C.			
EXAMINED			
DATE			
WESTERN AUSTRALIAN PLANNING COMMISSION FILE 149265			
Delegated under S. 16 P&D Act 2005			
DATE			
IN ORDER FOR DEALINGS			
SUBJECT TO			
FOR INSPECTOR OF PLANS AND SURVEYS			
DATE			
APPROVED			
REG26A (4)			
INSPECTOR OF PLANS AND SURVEYS (S. 18 Licensed Surveyors Act 1909)			
DATE			



DEPOSITED PLAN

4 14488

SHEET 01 OF 01 SHEETS  
(PLUS SURVEY SHEETS)  
VERSION 1

MC MULLEN NOLAN GROUP  
PO Box 3526, Success W.A. 6964  
Tel: (08) 6436 1599  
Fax: (08) 6436 1500  
Email: info@mngsurvey.com.au  
MNG Ref: 97993dp-070c - Stage 3A - DP4.14488.CSD

FOR HEADING SEE SHEET 1

THIS SURVEY SHEET WILL BE  
REPLACED BY THE SURVEY DATA



MNG Ref: 97993dp-070c



DEPOSITED PLAN

**4 14488**

SURVEY SHEET