

VERSION	AMENDMENT	AUTHORISED BY	DATE

HELD BY LANDGATE IN DIGITAL FORMAT ONLY

SURVEY CARRIED OUT UNDER REG 26A
SPECIAL SURVEY AREA GUIDELINES
SEE SURVEY SHEETS FOR SURVEY INFORMATION
USE ONLY THE SURVEY SHEET/S WHEN DETERMINING
THE TRUE FINAL POSITION AND TYPE OF ALL SURVEY
MARKS PLACED PERTAINING TO THIS PLAN.

TYPE FREEHOLD S.S.A. YES

PURPOSE SUBDIVISION

PLAN OF
LOTS 149-153, 155, 205-222,
9007, ROADS, EASEMENTS
AND RESTRICTIVE COVENANT

FORMER TENURE LOT 9006 ON DP 414488
C.T. 2963-936

LOCAL AUTHORITY CITY OF SWAN

LOCALITY DAYTON

D.O.L. FILE

FIELD RECORD 123608

SURVEYOR'S CERTIFICATE - REG 54
I, Charles A. YOUNGE
hereby certify that this plan is accurate and is a correct
representation of the -
(a) *survey, and/or
(b) *calculations from measurements recorded in the field records,
[* delete if inapplicable]
undertaken for the purposes of this plan and that it
complies with the relevant written law(s) in relation to
which it is lodged.

FINAL
LICENSED SURVEYOR DATE

LOGGED

DATE FEE PAID ASSESS No.

I.S.C.

EXAMINED DATE

WESTERN AUSTRALIAN PLANNING COMMISSION
FILE 157205

Delegated under S. 16 P&D Act 2005 DATE

IN ORDER FOR DEALINGS

SUBJECT TO

FOR INSPECTOR OF PLANS AND SURVEYS DATE

APPROVED REG26A (4)




INSPECTOR OF PLANS AND SURVEYS DATE
(S. 18 Licensed Surveyors Act 1909)



DEPOSITED PLAN


4 18373

SHEET 01 OF 01 SHEETS
(PLUS SURVEY SHEETS)
VERSION 1

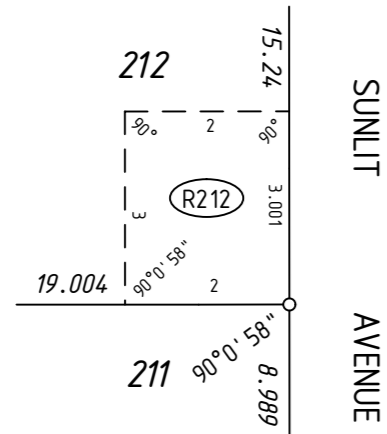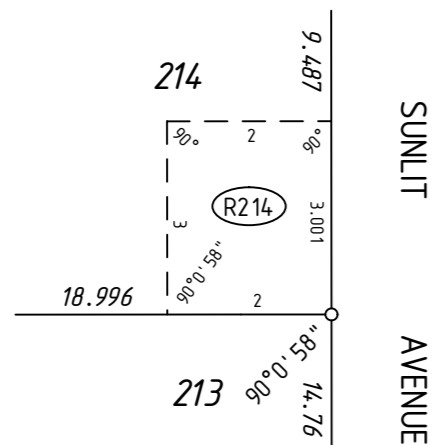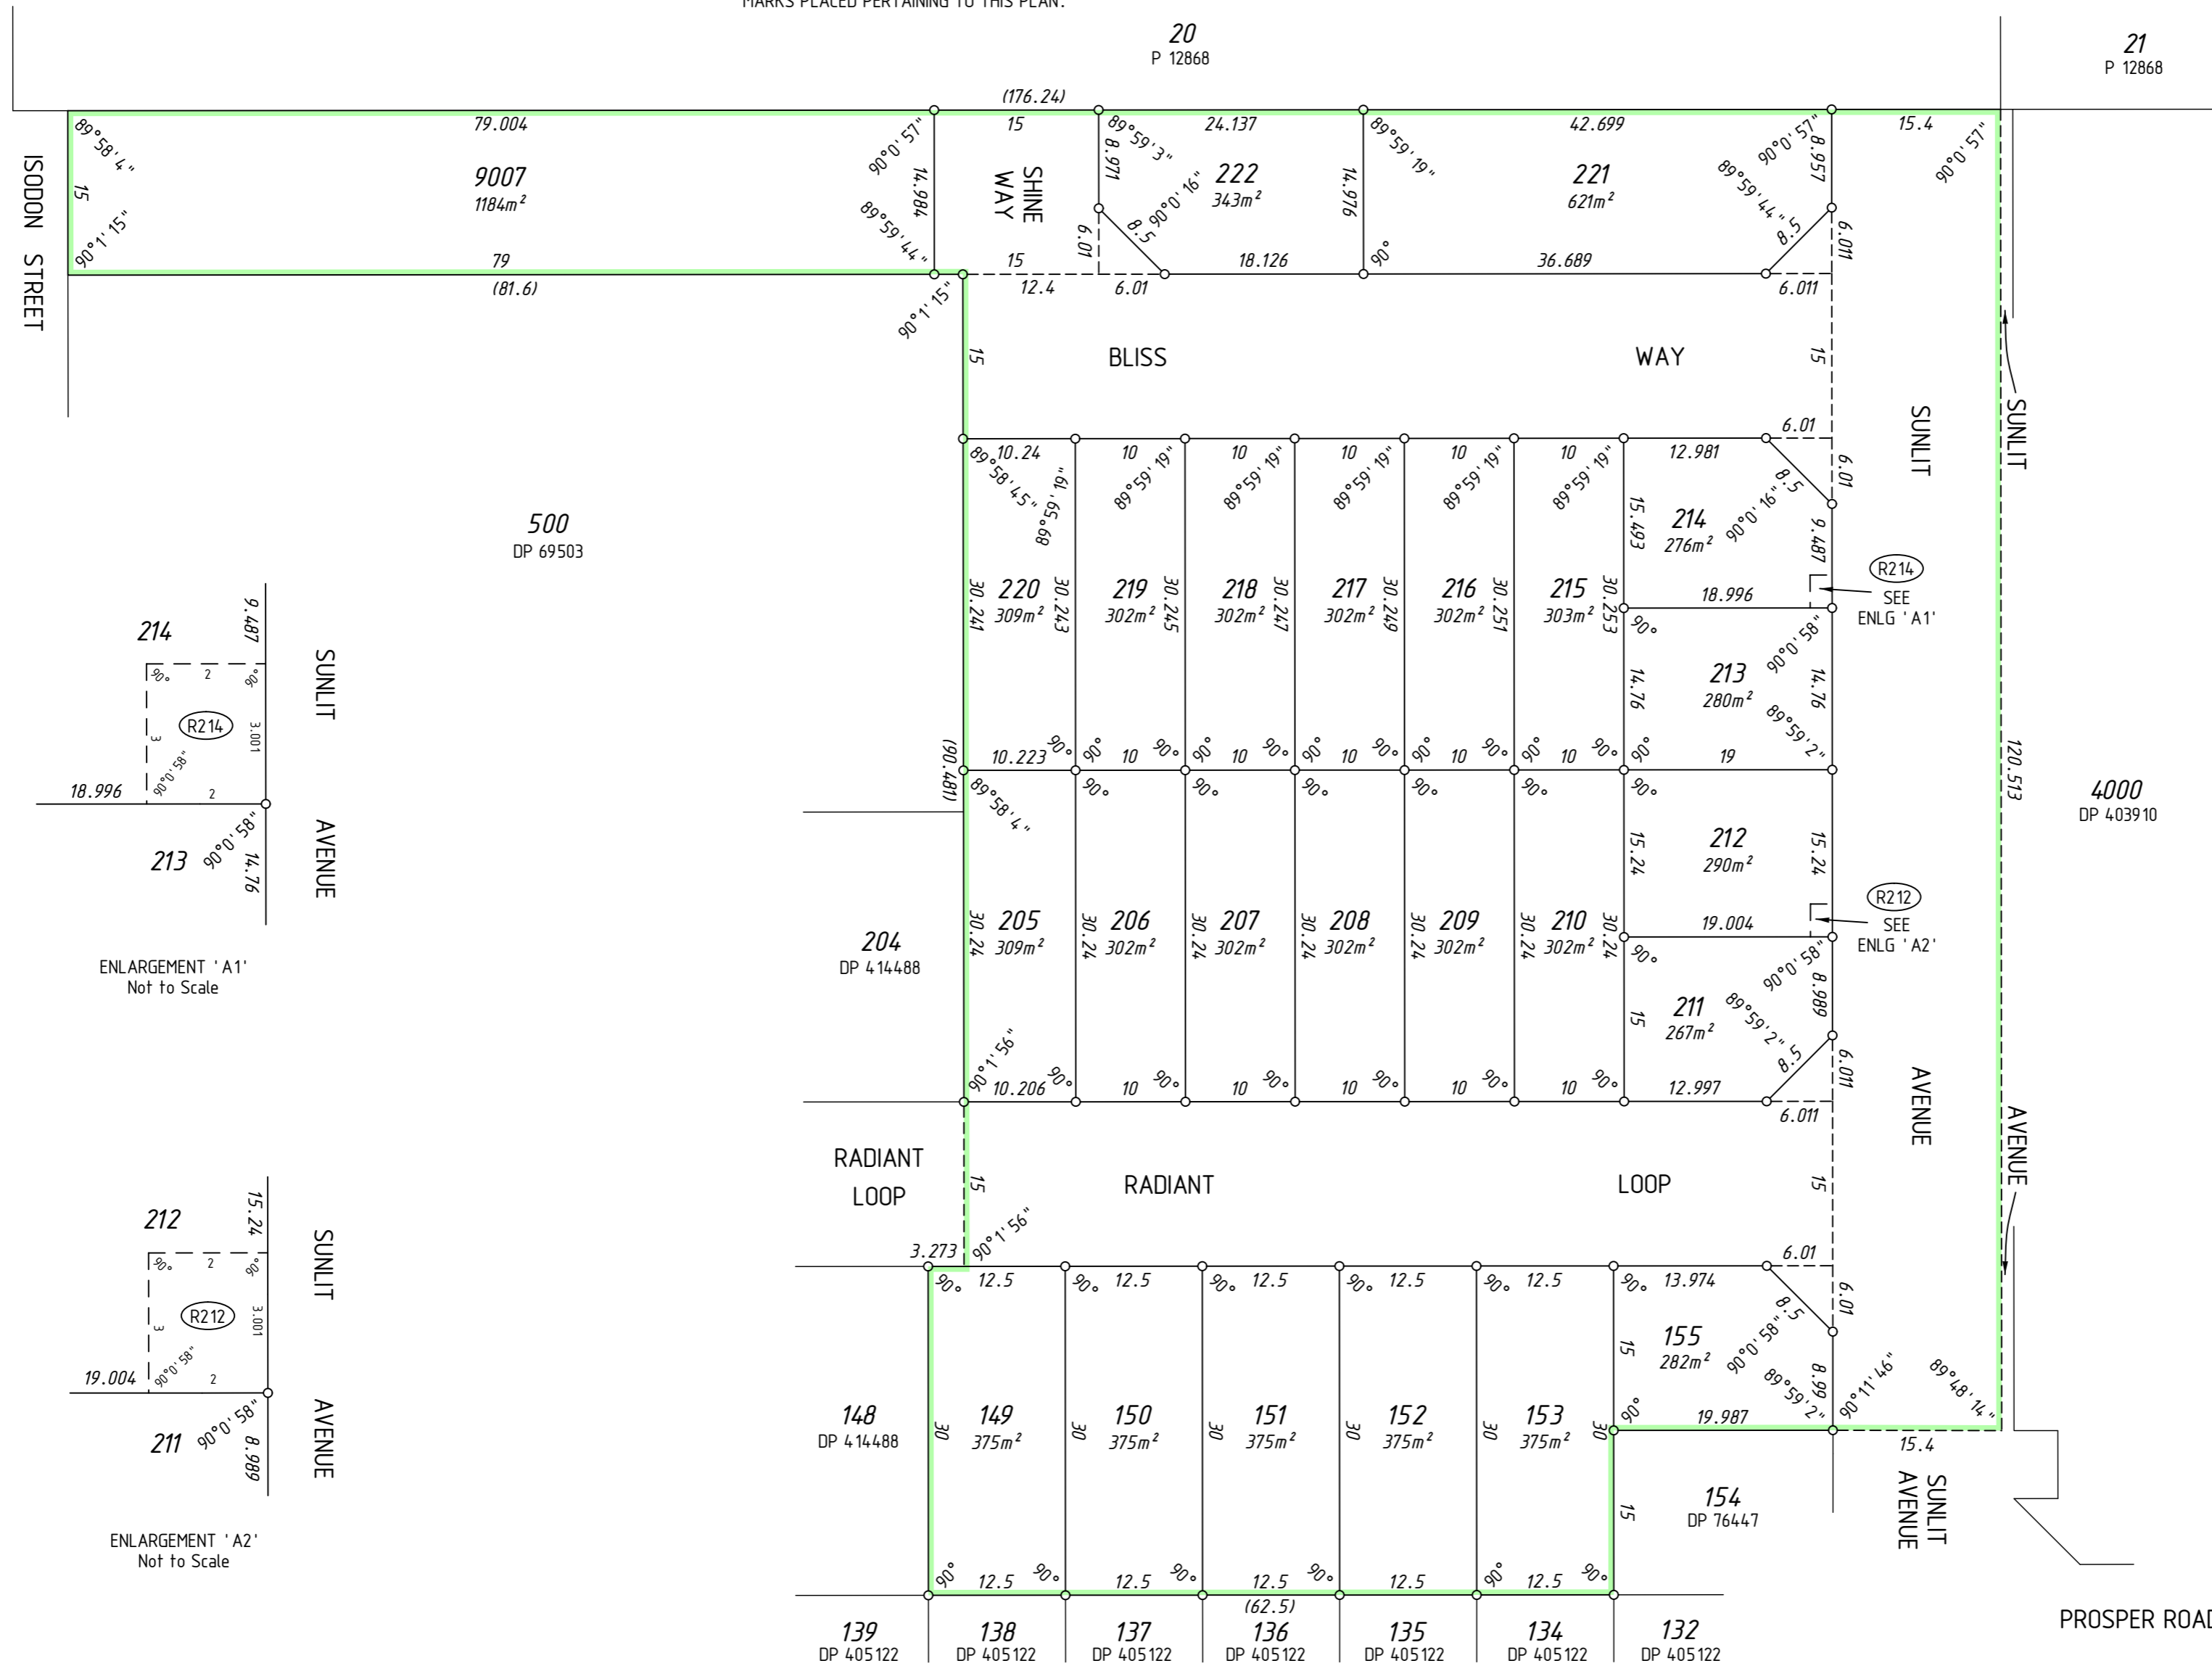

INTERESTS AND NOTIFICATIONS

SUBJECT	PURPOSE	STATUTORY REFERENCE	ORIGIN	LAND BURDENED	BENEFIT TO	COMMENTS
(R212)	EASEMENT (Drainage)	SEC 136C OF THE T.L.A.	THIS PLAN	LOT 212	LOT 211	
(R214)	EASEMENT (Drainage)	SEC 136C OF THE T.L.A.	THIS PLAN	LOT 214	LOT 213	
	RESTRICTIVE COVENANT	SEC 136D OF THE T.L.A.	THIS PLAN & DOC	ALL LOTS EXCEPT LOT 9007	ALL LOTS EXCEPT LOT 9007	

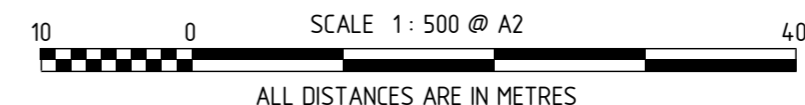

MC MULLEN NOLAN GROUP
PO Box 3526, Success W.A. 6964
Tel: (08) 6436 1599
Fax: (08) 6436 1500
Email: info@mngsurvey.com.au

MNG Ref : 97993dp-083c - Stage 3B - DP4.18373.CSD

FOR HEADING SEE SHEET 1

THIS SURVEY SHEET WILL BE
REPLACED BY THE SURVEY DATA



MNG Ref: 97993dp-083c



GOVERNMENT OF
WESTERN AUSTRALIA



DEPOSITED PLAN

4 18373

SURVEY SHEET