


VER.	AMENDMENT	AUTHORISED BY	DATE

HELD BY LANDGATE IN DIGITAL FORMAT ONLY

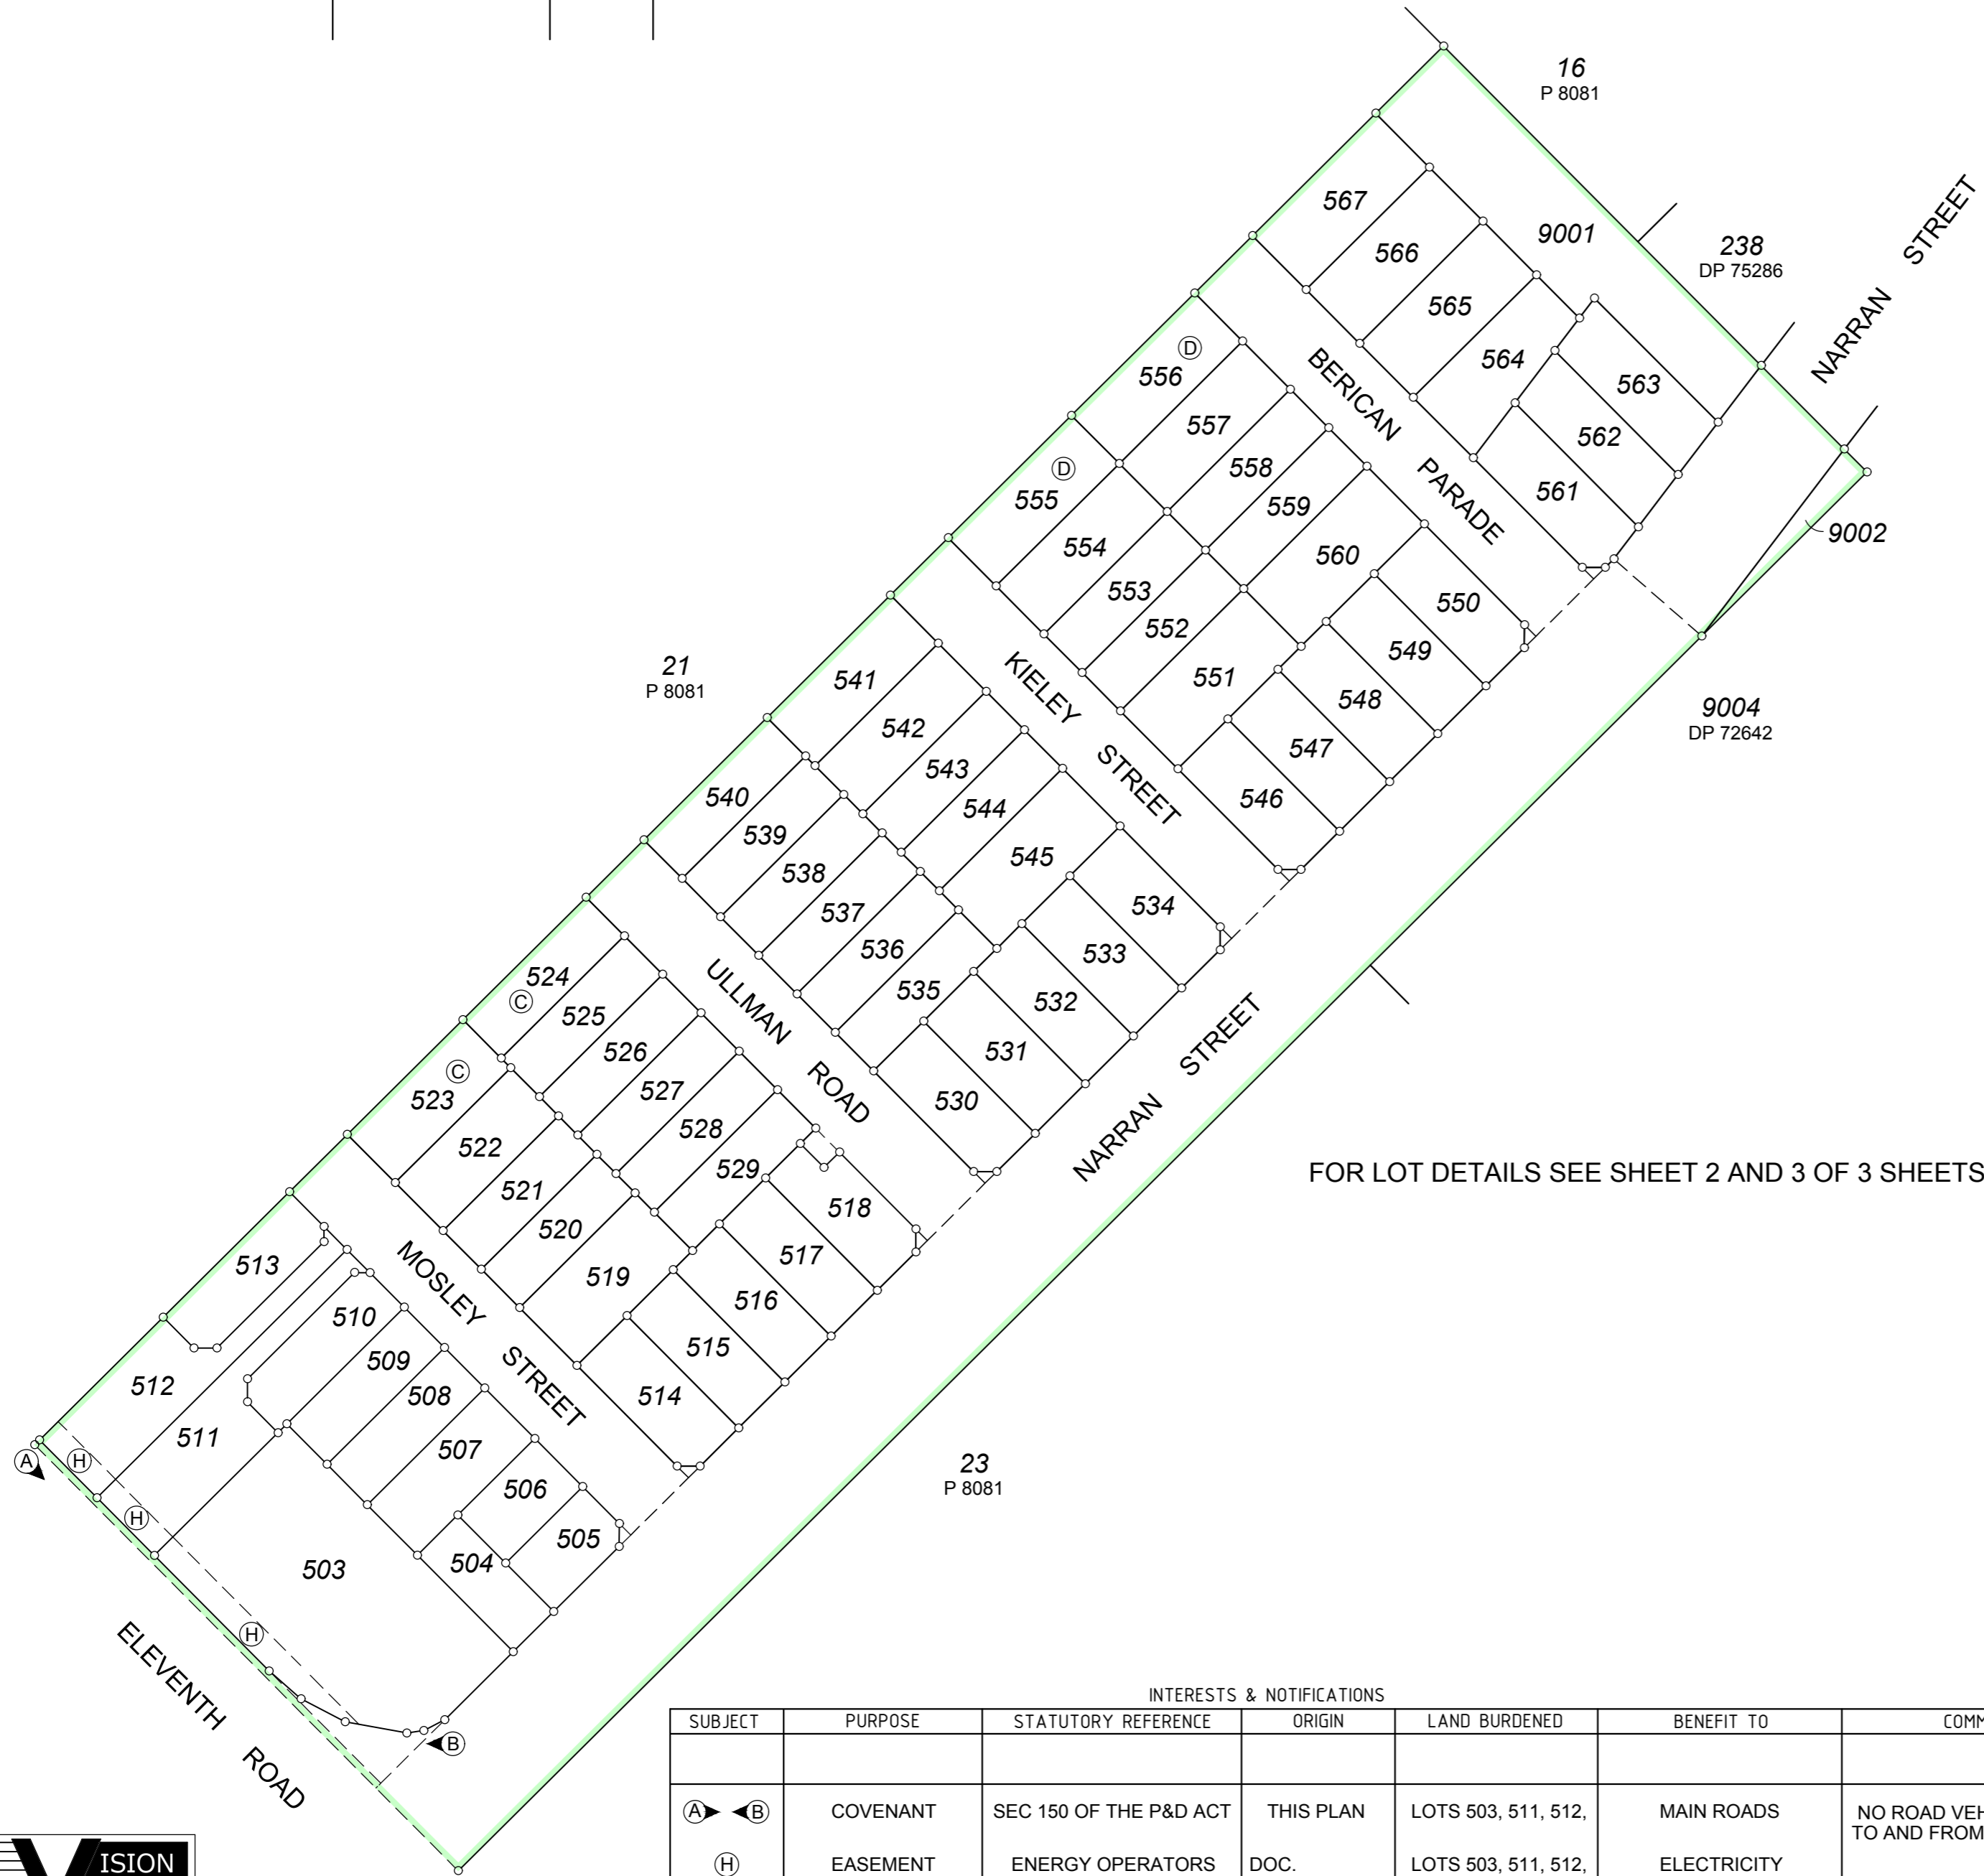

FOR LOT DETAILS SEE SHEET 2 AND 3 OF 3 SHEETS

INTERESTS & NOTIFICATIONS

SUBJECT	PURPOSE	STATUTORY REFERENCE	ORIGIN	LAND BURDENED	BENEFIT TO	COMMENTS
A \rightarrow B	COVENANT	SEC 150 OF THE P&D ACT	THIS PLAN	LOTS 503, 511, 512,	MAIN ROADS	NO ROAD VEHICLE ACCESS TO AND FROM ELEVENTH RD
H	EASEMENT	ENERGY OPERATORS (POWERS) ACT 1979	DOC.	LOTS 503, 511, 512,	ELECTRICITY NETWORKS CORPORATION	
C	EASEMENT	SEC 195 & 196 OF THE LAA	DOC.	LOTS 523 & 524	LOCAL GOVERNMENT & THE PUBLIC AT LARGE	
D	EASEMENT	SEC 195 & 196 OF THE LAA	DOC.	LOTS 555 & 556	LOCAL GOVERNMENT & THE PUBLIC AT LARGE	

SPECIAL SURVEY AREA SUBDIVISION
 SURVEY CARRIED OUT UNDER REG 26A SPECIAL SURVEY AREA GUIDELINES
 SEE SURVEY SHEET(S) FOR SURVEY INFORMATION

SCALE: 1:1000 @ A2
 ALL DISTANCES ARE IN METRES

TYPE FREEHOLD S.S.A. YES
 PURPOSE SUBDIVISION
 PLAN OF
 LOTS 503-567, 9001, 9002, ROADS, COVENANT & EASEMENT
 FORMER TENURE
 LOT 22 ON PLAN 8081
 C/T 1440-104
 LOCAL AUTHORITY
 CITY OF ARMADALE
 LOCALITY
 HILBERT
 D.O.L. FILE

FIELD RECORD 138506
 SURVEYOR'S CERTIFICATE - REG 54
 I, _____
 hereby certify that this plan is accurate and is a correct representation of the -
 (a) *survey; and/or
 (b) *calculations from measurements recorded in the field records.
 [* delete if inapplicable]
 undertaken for the purposes of this plan and that it complies with the relevant written law(s) in relation to which it is lodged.
 LICENSED SURVEYOR _____ DATE _____

LODGED
 DATE _____ FEE PAID _____ ASSESS No. _____
 I.S.C.

EXAMINED
 DATE _____
 WESTERN AUSTRALIAN PLANNING COMMISSION
 FILE 149722
 Delegated under S.16 P&D Act 2005 DATE _____

IN ORDER FOR DEALINGS
 SUBJECT TO
 FOR INSPECTOR OF PLANS AND SURVEYS DATE _____




APPROVED - REG 26A(4)
 INSPECTOR OF PLANS AND SURVEYS DATE _____
 (S. 18 Licensed Surveyors Act 1909)



DEPOSITED PLAN
409496
 SHEET 01 OF 03 SHEETS
 (PLUS SURVEY SHEET(S))
 VERSION 1


FOR HEADING SEE SHEET 1

FOR INTERESTS AND NOTIFICATIONS SEE SHEET 1

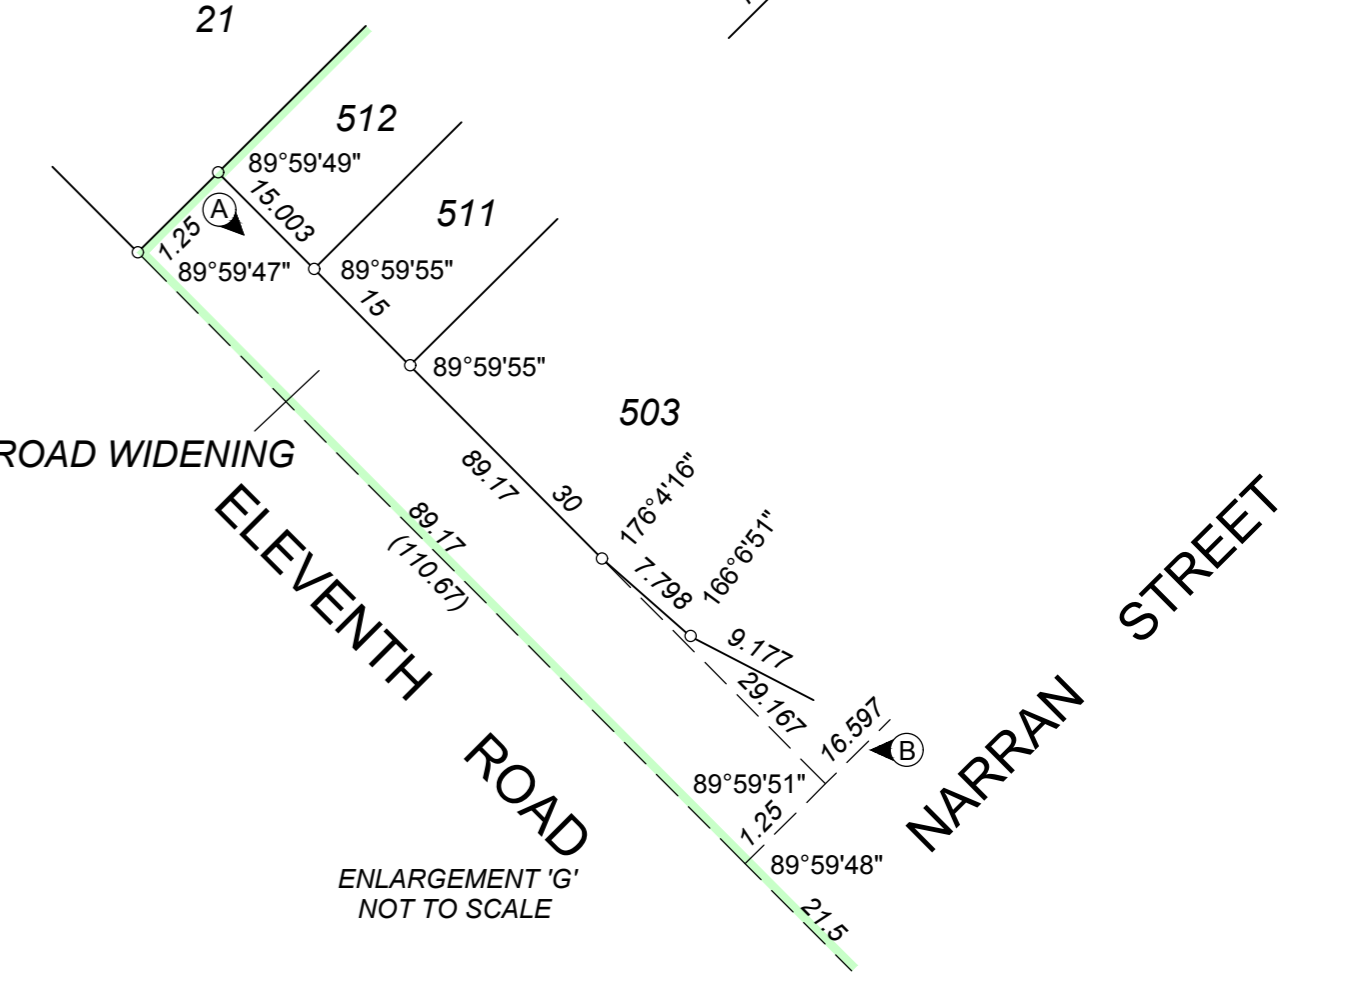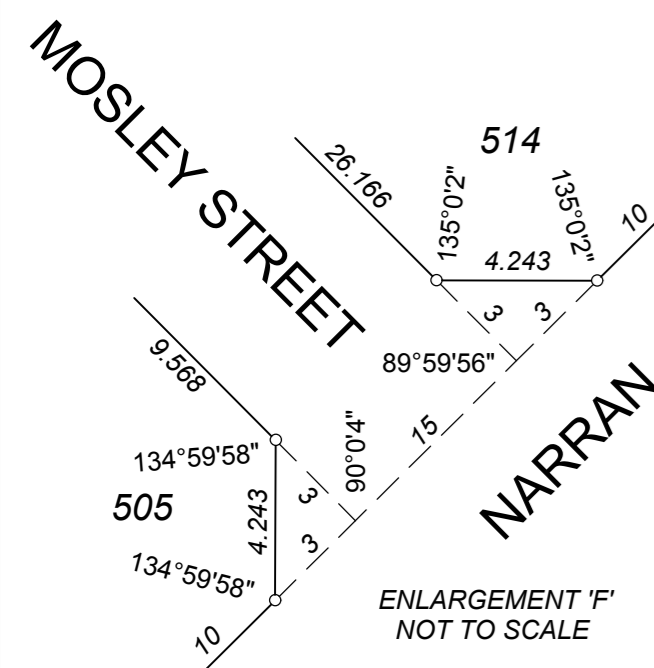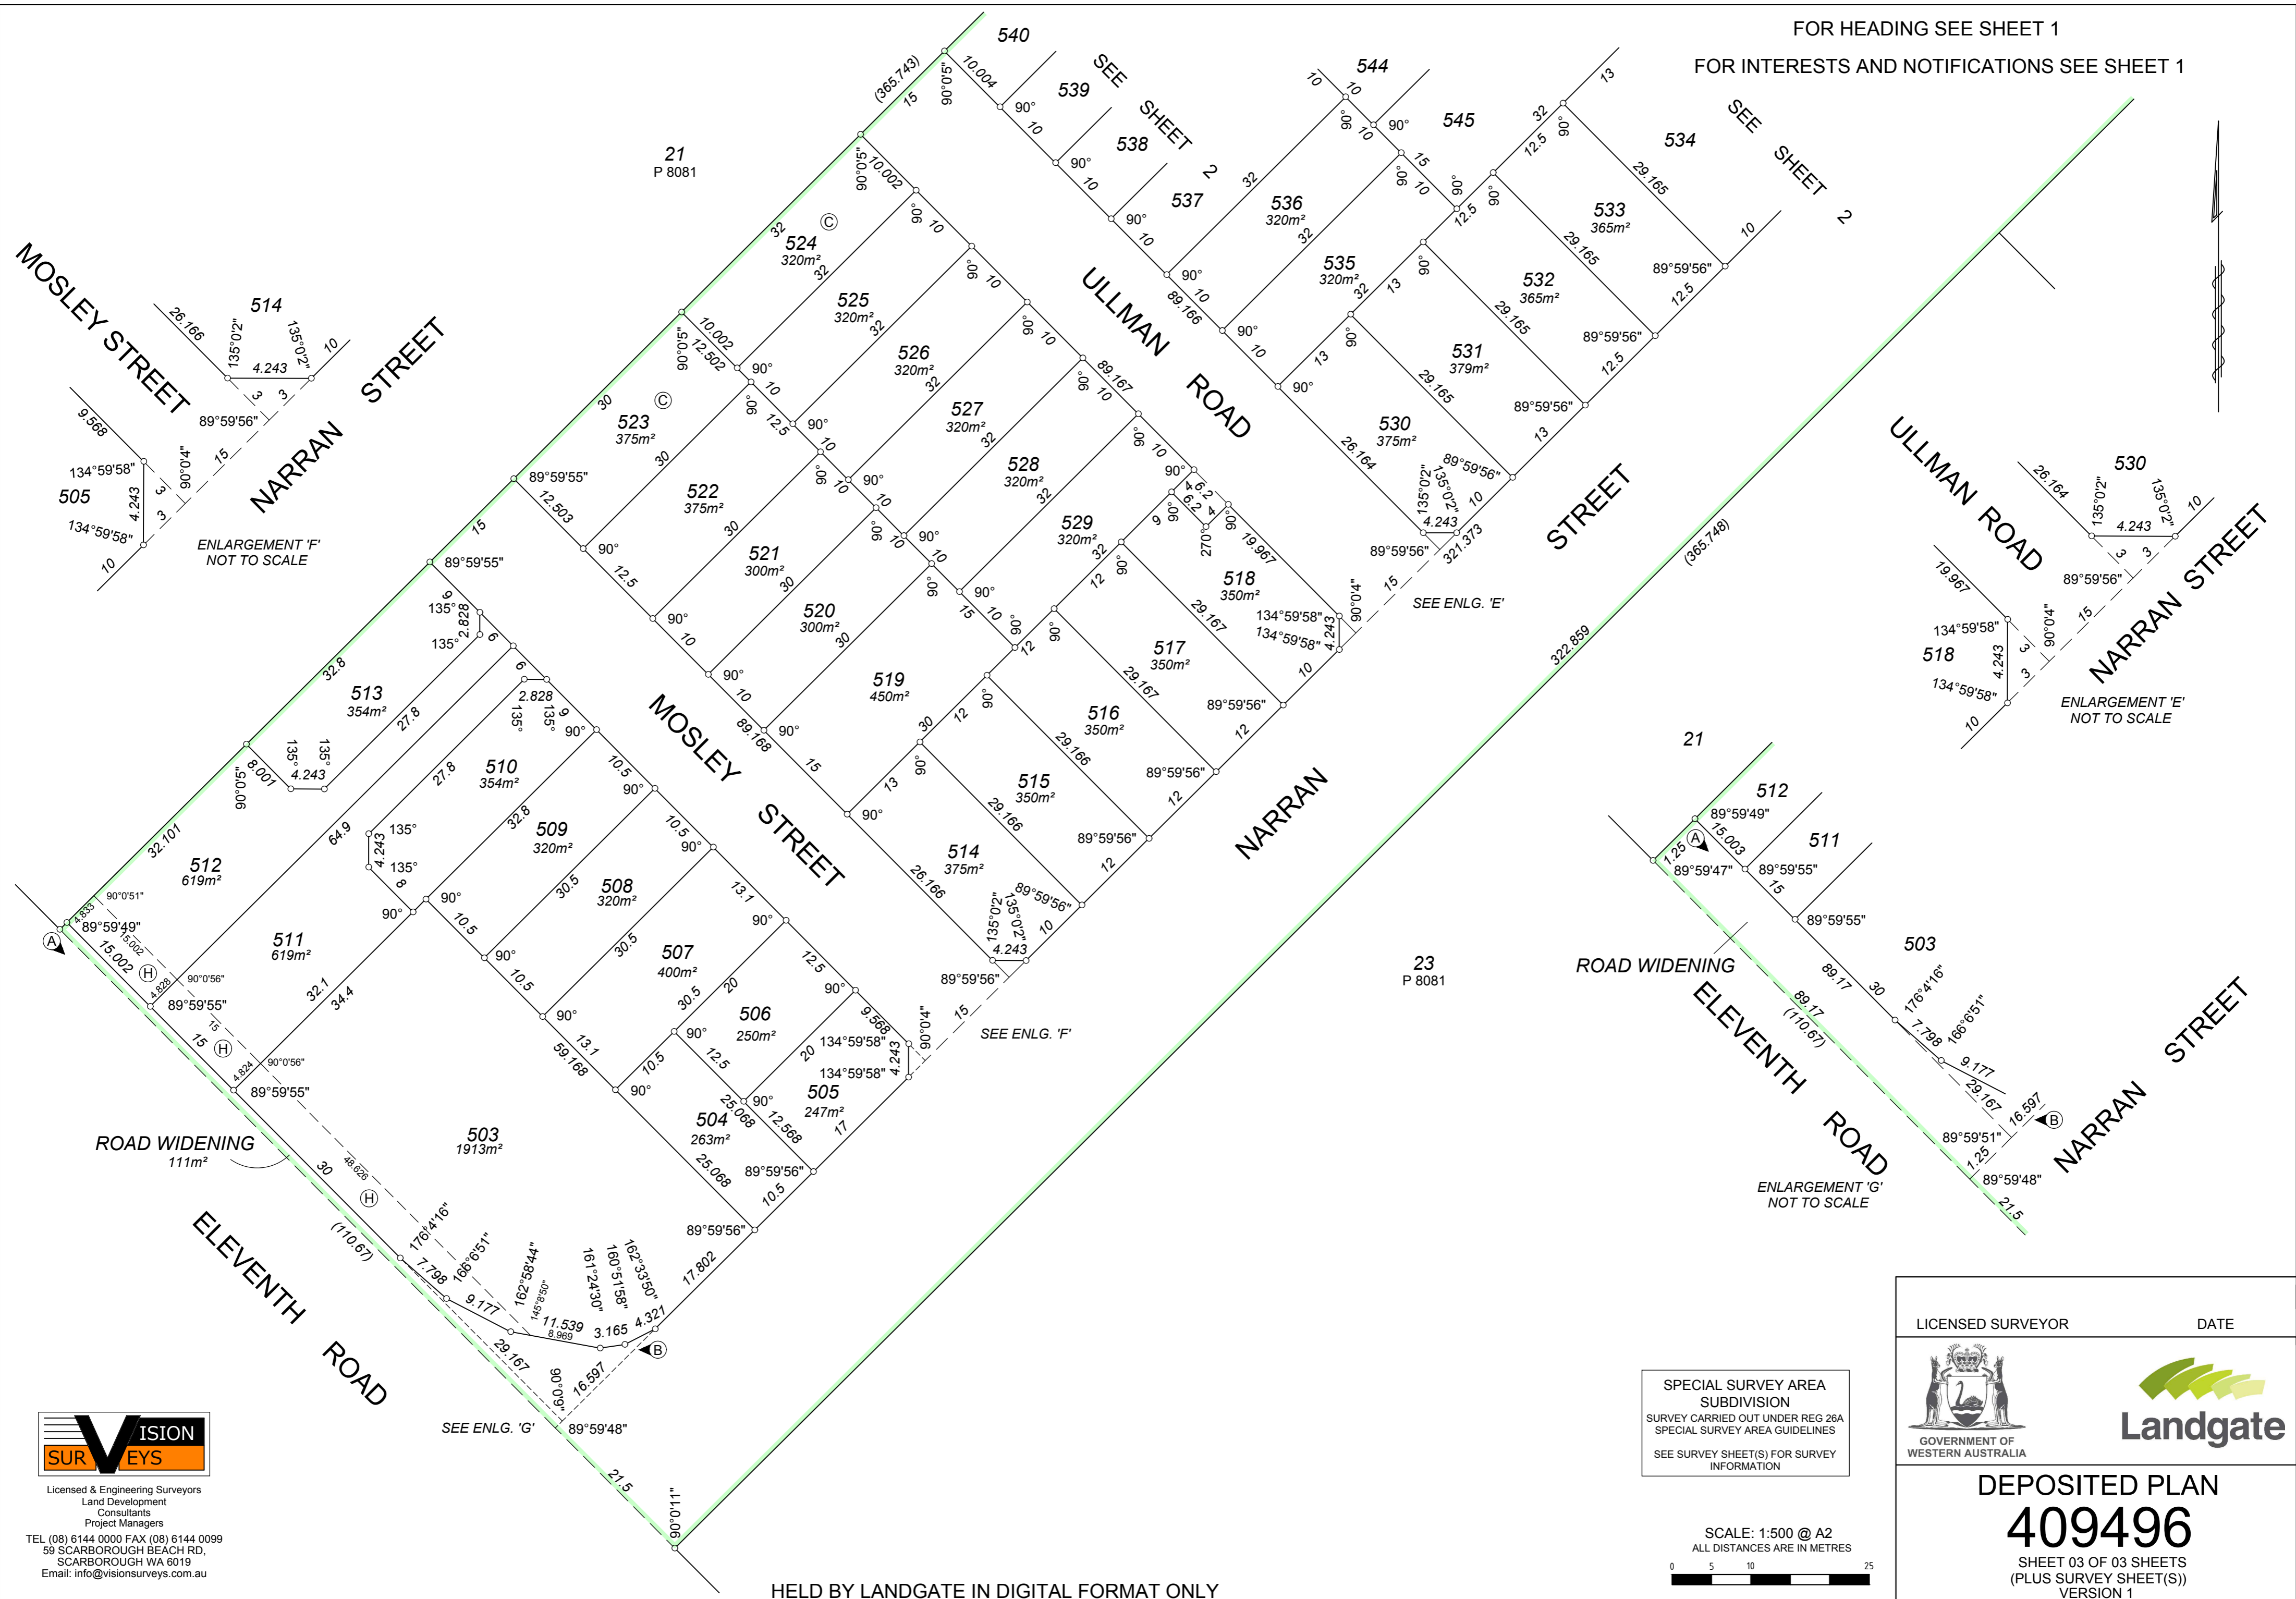

VISION SURVEYS
 Licensed & Engineering Surveyors
 Land Development
 Consultants
 Project Managers
 TEL (08) 6144 0000 FAX (08) 6144 0099
 59 SCARBOROUGH BEACH RD.
 SCARBOROUGH WA 6019
 Email: info@visionsurveys.com.au

SPECIAL SURVEY AREA
 SUBDIVISION
 SURVEY CARRIED OUT UNDER REG 26A
 SPECIAL SURVEY AREA GUIDELINES
 SEE SURVEY SHEET(S) FOR SURVEY
 INFORMATION

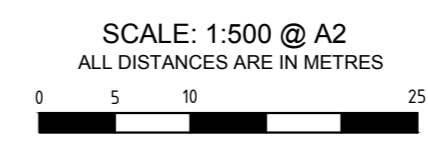

LICENSED SURVEYOR DATE



GOVERNMENT OF WESTERN AUSTRALIA

DEPOSITED PLAN
409496
 SHEET 03 OF 03 SHEETS
 (PLUS SURVEY SHEET(S))
 VERSION 1

HELD BY LANDGATE IN DIGITAL FORMAT ONLY