
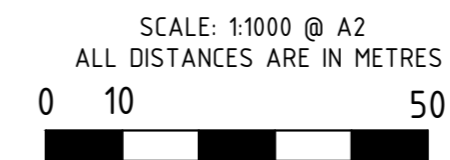


VER.	AMENDMENT	AUTHORISED BY	DATE

HELD BY LANDGATE IN DIGITAL FORMAT ONLY

THIS COPY IS AN UNLODGED VERSION.  
SUBJECT TO EXAMINATION AT LANDGATE.  
LOT NUMBERS, DIMENSIONS & AREAS  
MAY ALTER.

# DRAFT

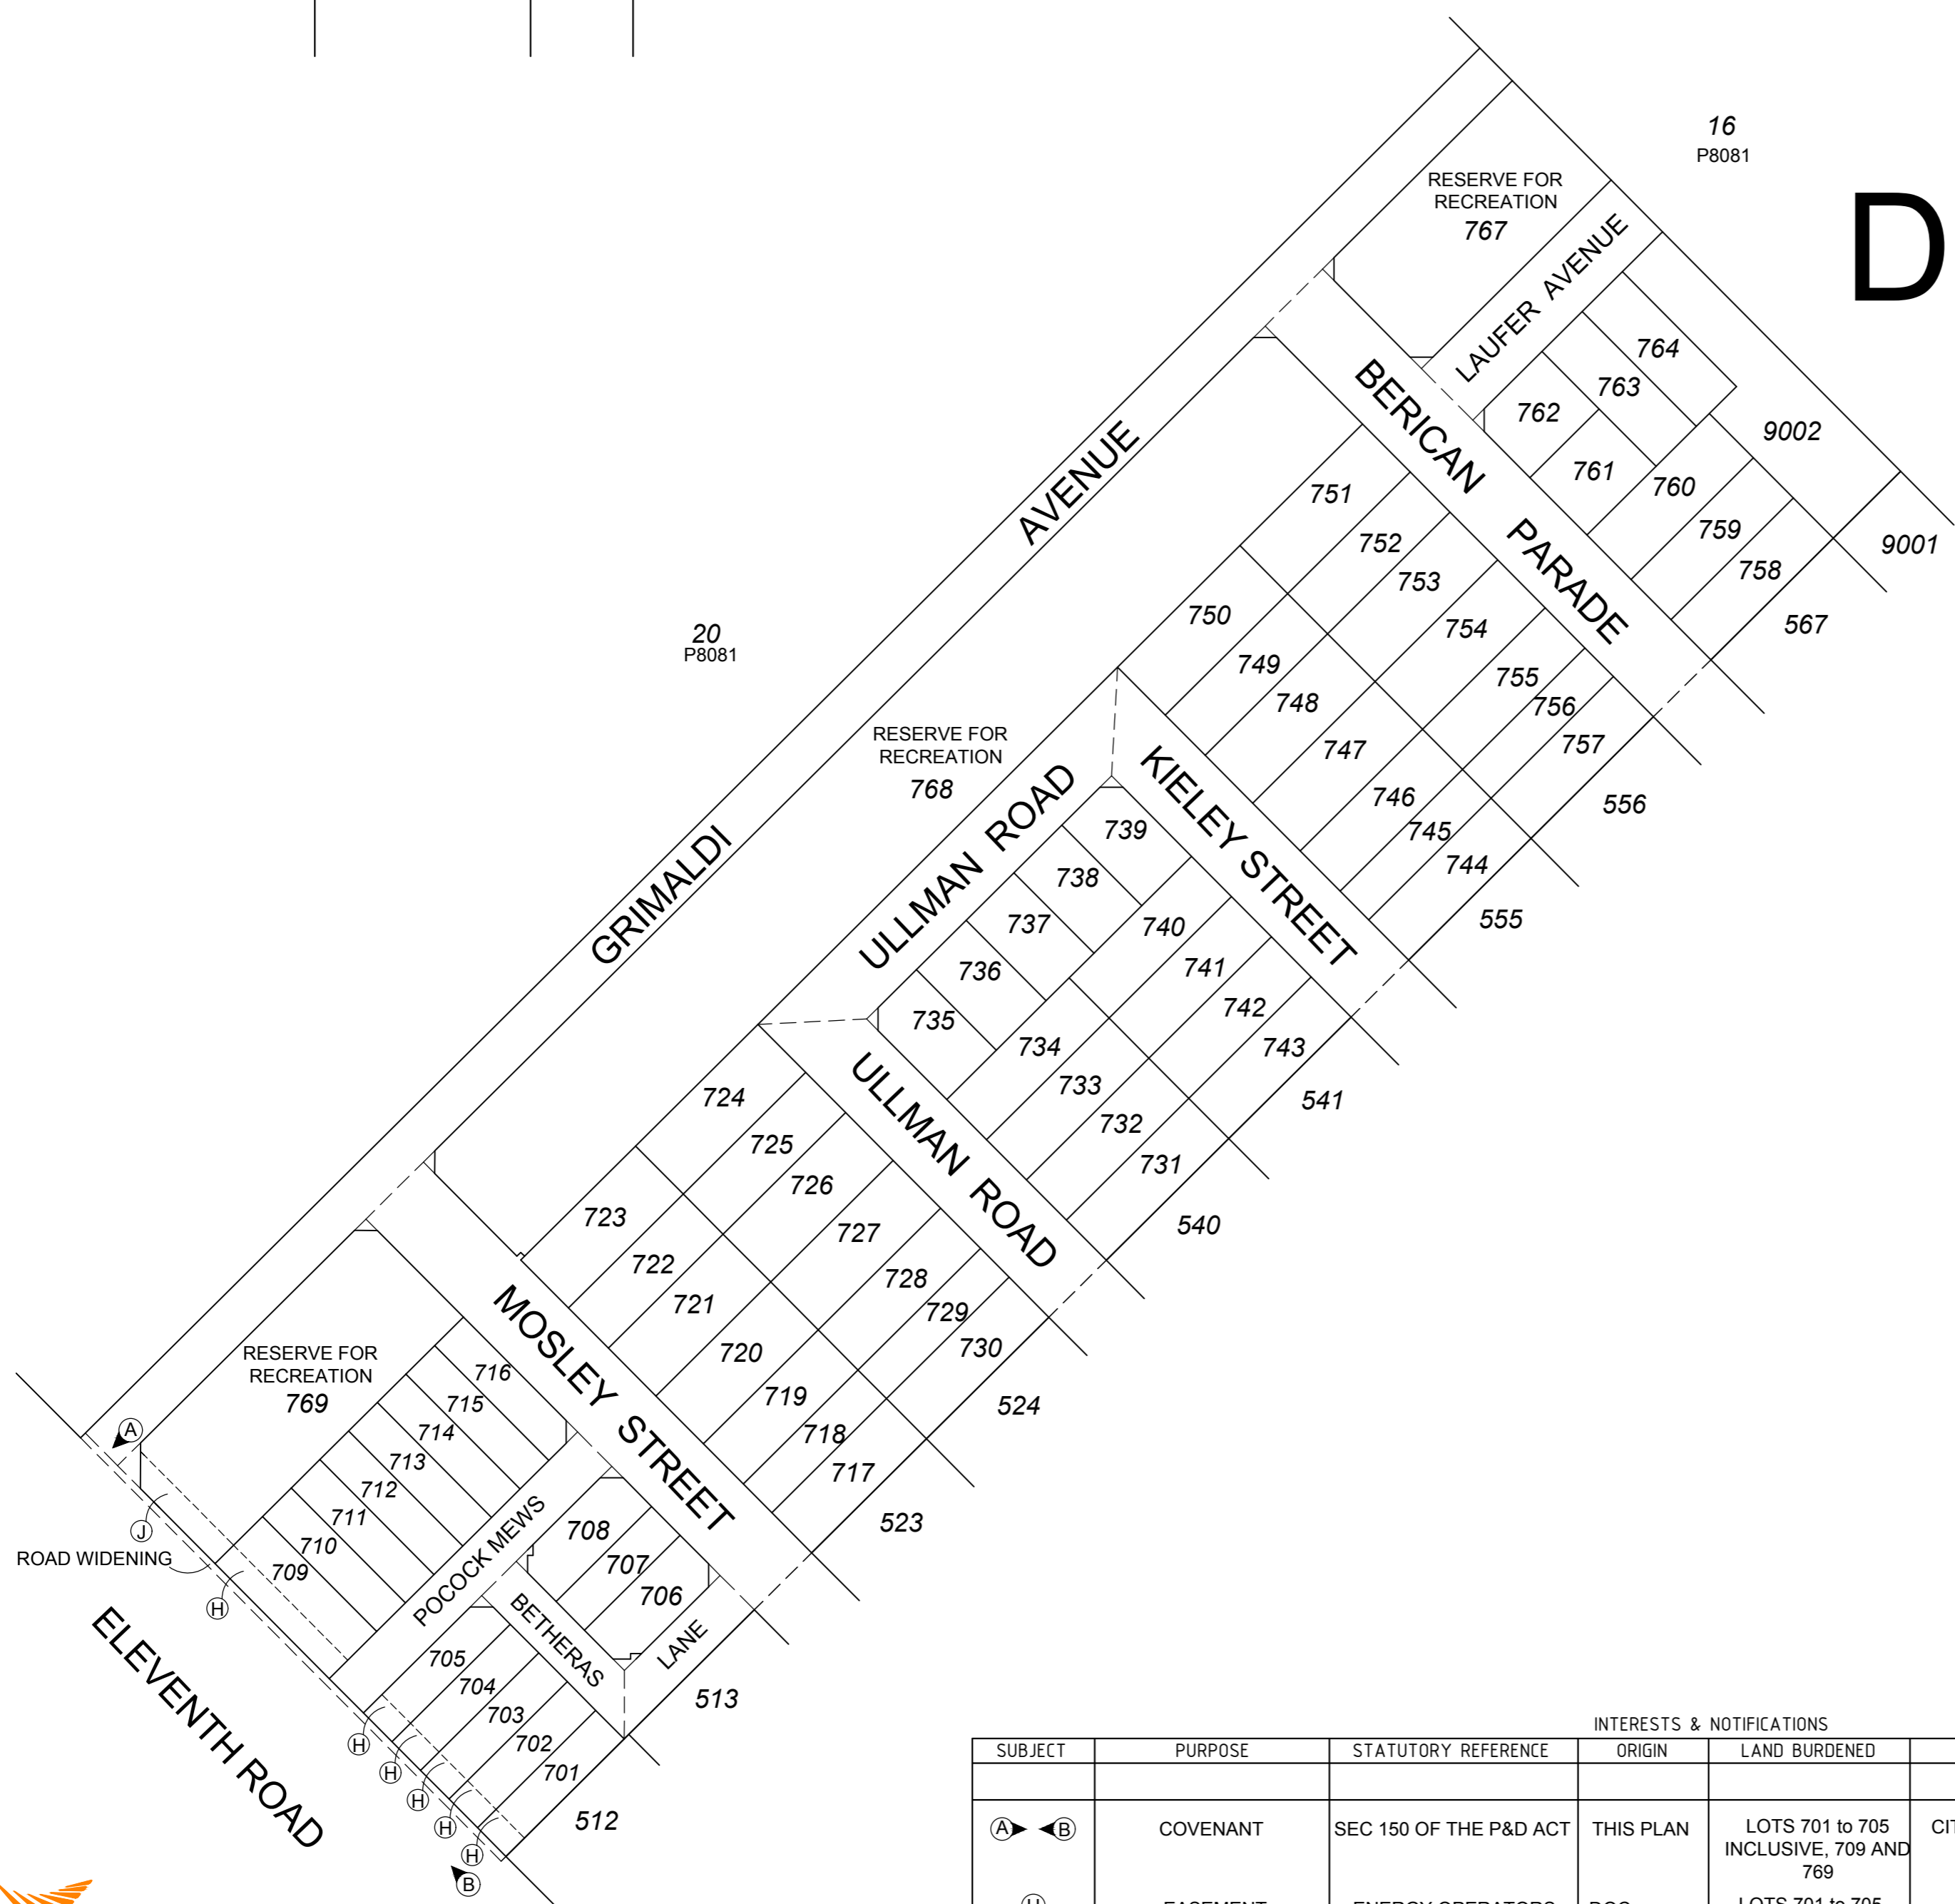


TYPE	FREEHOLD	S.S.A.	YES
PURPOSE	SUBDIVISION		
PLAN OF	LOTS 701 - 764, 767 - 769, 9002, ROADS, ROAD WIDENING AND EASEMENTS		
FORMER TENURE	LOT 21 ON P 8081		
	VOL. 1443 FOL. 347		
LOCAL AUTHORITY	CITY OF ARMADALE		
LOCALITY	HILBERT		
D.O.L. FILE			
FIELD RECORD	XXXXX		
SURVEYOR'S CERTIFICATE - REG 54	I, hereby certify that this plan is accurate and is a correct representation of the - (a) *survey; and/or (b) *calculations from measurements recorded in the field records. [* delete if inapplicable] undertaken for the purposes of this plan and that it complies with the relevant written law(s) in relation to which it is lodged.		
LICENSED SURVEYOR			DATE
LODGED			
DATE	FEE PAID	ASSESS No.	
I.S.C.			
EXAMINED			
			DATE
WESTERN AUSTRALIAN PLANNING COMMISSION FILE 154292			
Delegated under S.16 P&D Act 2005			DATE
IN ORDER FOR DEALINGS SUBJECT TO			
FOR INSPECTOR OF PLANS AND SURVEYS			DATE
APPROVED			
INSPECTOR OF PLANS AND SURVEYS (S. 18 Licensed Surveyors Act 1909)			DATE

INTERESTS & NOTIFICATIONS

SUBJECT	PURPOSE	STATUTORY REFERENCE	ORIGIN	LAND BURDENED	BENEFIT TO	COMMENTS
(A) <math>\rightarrow</math> (B)	COVENANT	SEC 150 OF THE P&D ACT	THIS PLAN	LOTS 701 to 705 INCLUSIVE, 709 AND 769	CITY OF ARMADALE	NO ROAD VEHICLE ACCESS TO AND FROM ELEVENTH RD
(H)	EASEMENT	ENERGY OPERATORS (POWERS) ACT 1979	DOC.	LOTS 701 to 705 INCLUSIVE, AND 709	ELECTRICITY NETWORKS CORPORATION	
(J)	EASEMENT	ENERGY OPERATORS (POWERS) ACT 1979	DOC.	LOT 769	ELECTRICITY NETWORKS CORPORATION	

FOR HEADING SEE SHEET 1  
FOR INTERESTS AND NOTIFICATIONS SEE SHEET 1

# DRAFT

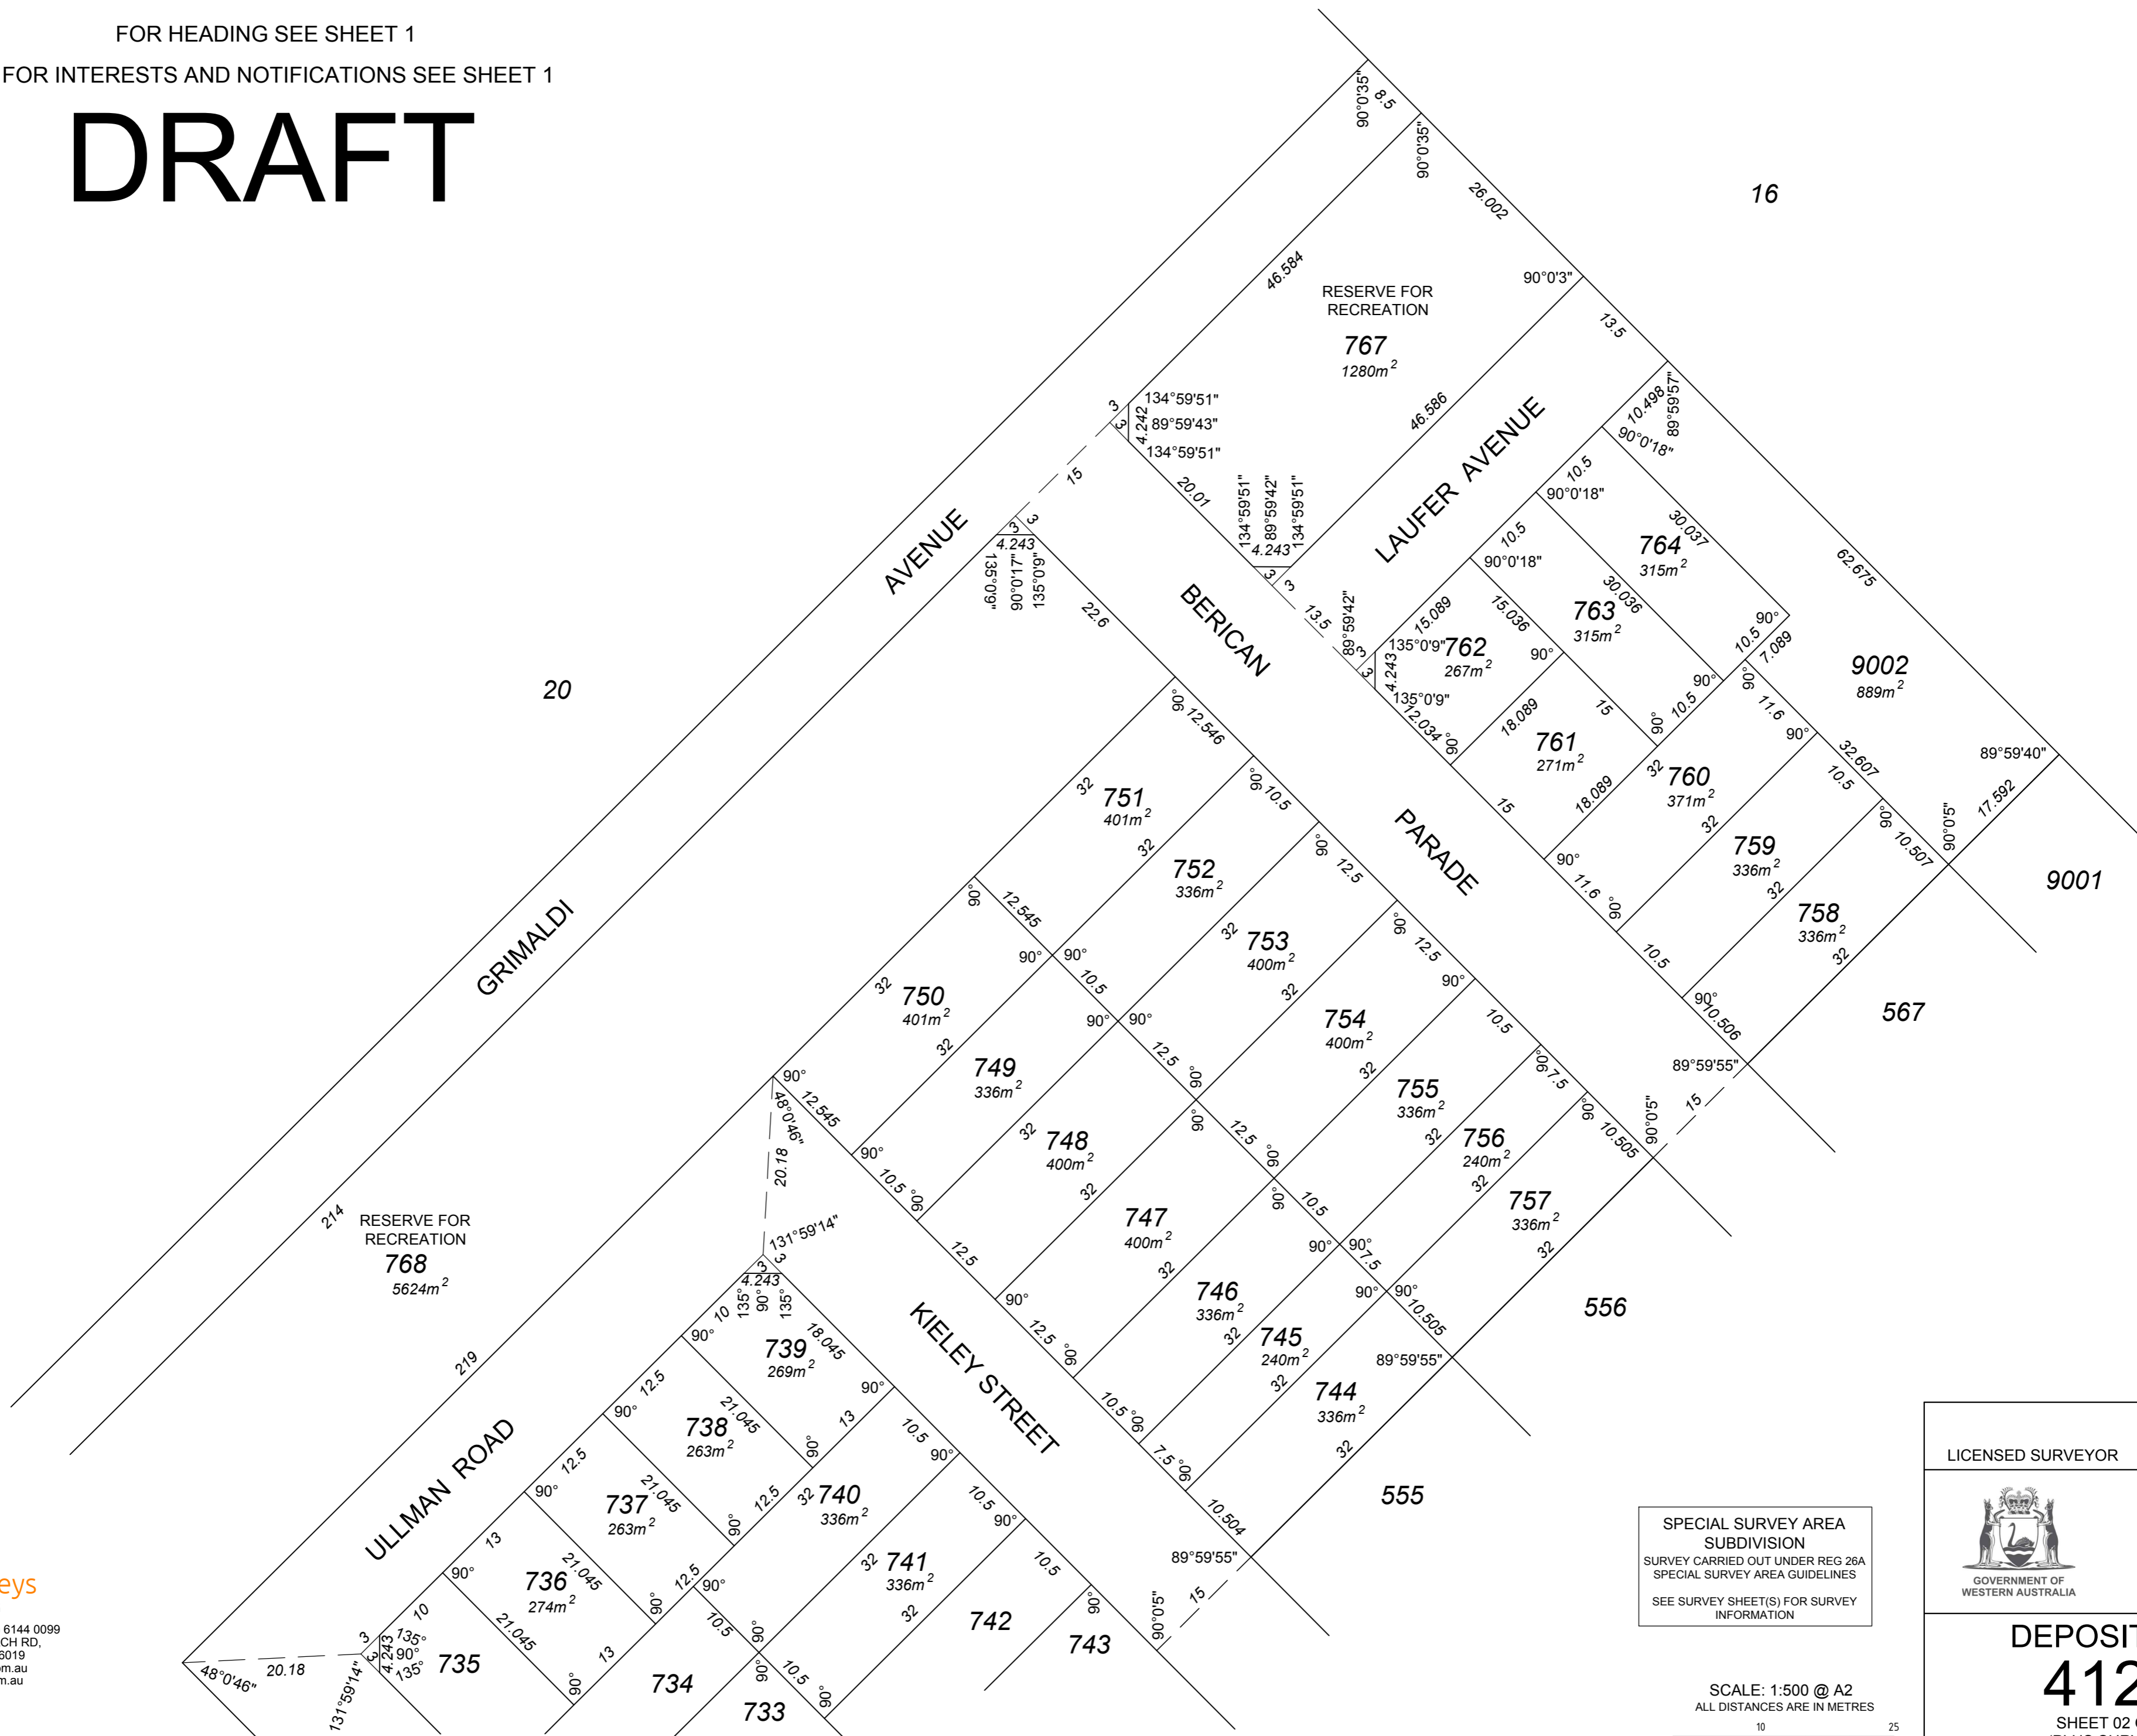

**Vision surveys**  
CONSULTING  
TEL (08) 6144 0000 FAX (08) 6144 0099  
59 SCARBOROUGH BEACH RD,  
SCARBOROUGH WA 6019  
Email: info@visionsc.com.au  
www.visionsurveys.com.au

SPECIAL SURVEY AREA  
SUBDIVISION  
SURVEY CARRIED OUT UNDER REG 26A  
SPECIAL SURVEY AREA GUIDELINES  
SEE SURVEY SHEET(S) FOR SURVEY  
INFORMATION


SCALE: 1:500 @ A2  
ALL DISTANCES ARE IN METRES

LICENSED SURVEYOR	DATE
 GOVERNMENT OF WESTERN AUSTRALIA	
<b>DEPOSITED PLAN</b> <b>412894</b> SHEET 02 OF 03 SHEETS (PLUS SURVEY SHEET(S)) VERSION 1	

HELD BY LANDGATE IN DIGITAL FORMAT ONLY


FOR HEADING SEE SHEET 1  
FOR INTERESTS AND NOTIFICATIONS SEE SHEET 1

# DRAFT

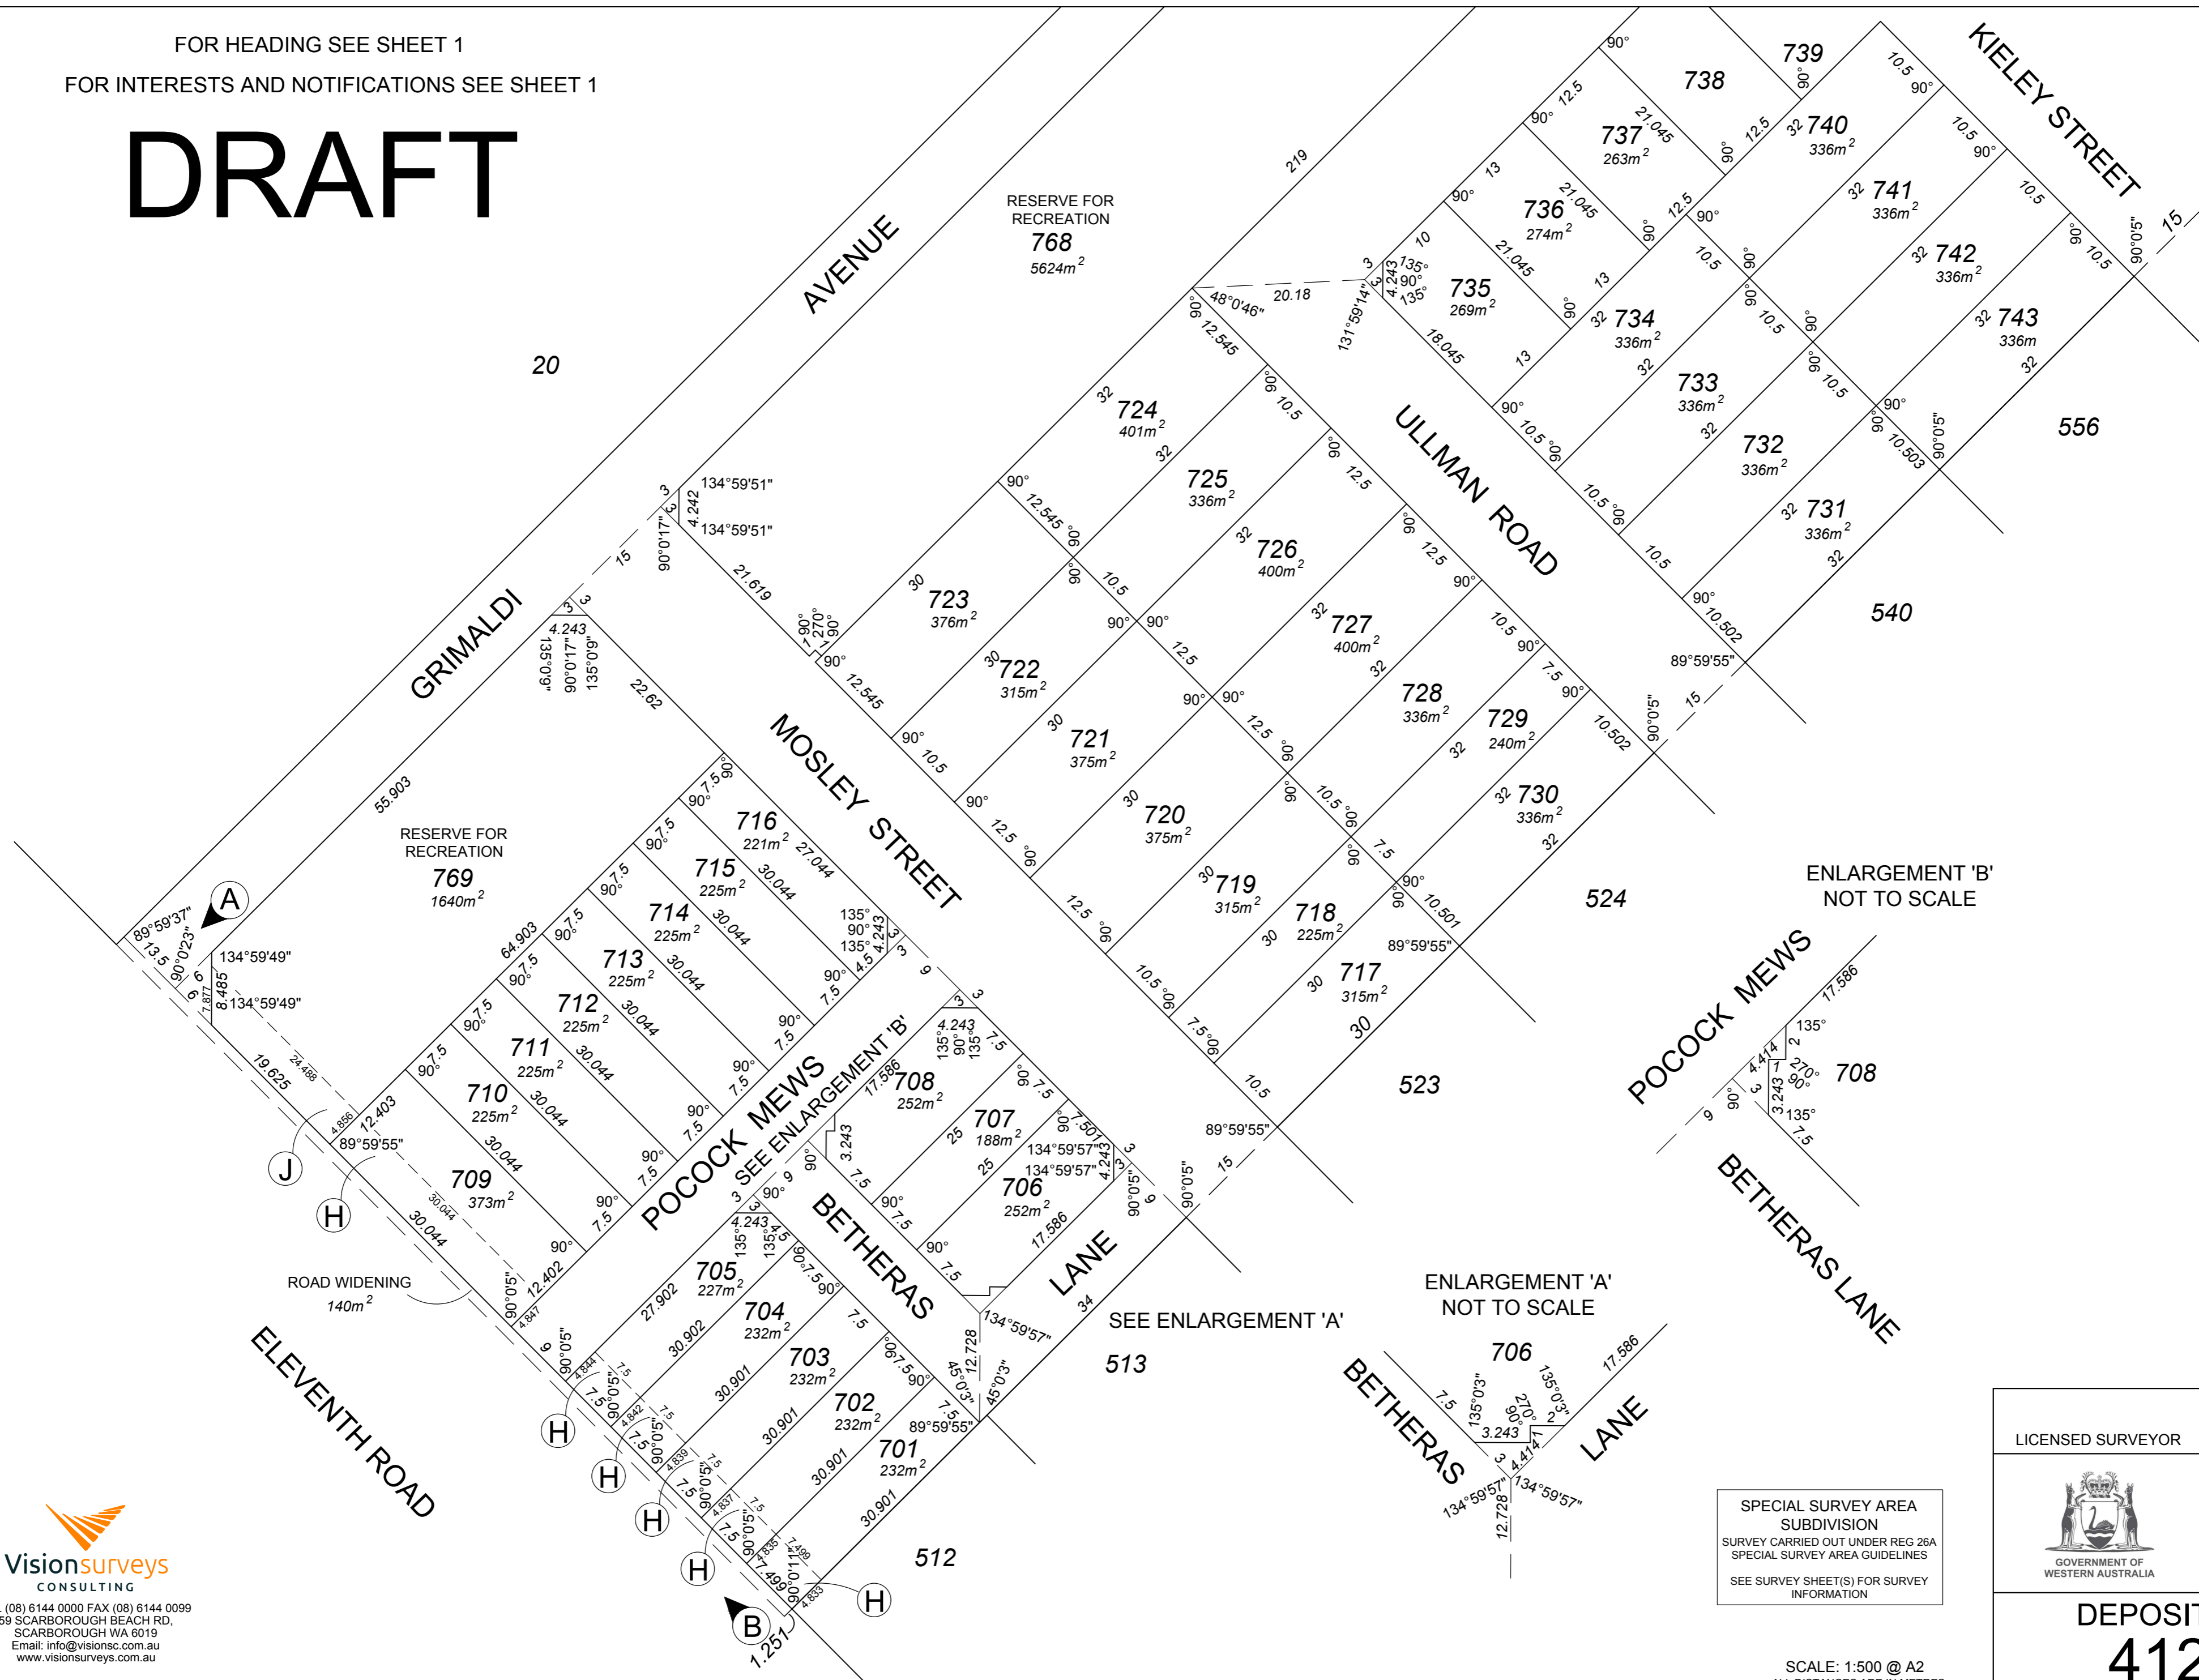

  
Vision surveys  
CONSULTING  
TEL (08) 6144 0000 FAX (08) 6144 0099  
59 SCARBOROUGH BEACH RD,  
SCARBOROUGH WA 6019  
Email: info@visionsc.com.au  
www.visionsurveys.com.au

SPECIAL SURVEY AREA  
SUBDIVISION  
SURVEY CARRIED OUT UNDER REG 26A  
SPECIAL SURVEY AREA GUIDELINES  
SEE SURVEY SHEET(S) FOR SURVEY  
INFORMATION

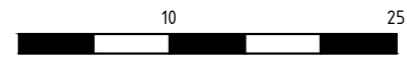SCALE: 1:500 @ A2  
ALL DISTANCES ARE IN METRES  


LICENSED SURVEYOR	DATE
 GOVERNMENT OF WESTERN AUSTRALIA	 Landgate
DEPOSITED PLAN <b>412894</b> SHEET 03 OF 03 SHEETS (PLUS SURVEY SHEET(S)) VERSION 1	

HELD BY LANDGATE IN DIGITAL FORMAT ONLY