


VERSION	AMENDMENT	AUTHORISED BY	DATE

HELD BY LANDGATE IN DIGITAL FORMAT ONLY


SURVEY CARRIED OUT UNDER REG 26A
SPECIAL SURVEY AREA GUIDELINES
SEE SURVEY SHEETS FOR SURVEY INFORMATION

USE ONLY THE SURVEY SHEET/S WHEN DETERMINING
THE TRUE FINAL POSITION AND TYPE OF ALL SURVEY
MARKS PLACED PERTAINING TO THIS PLAN.

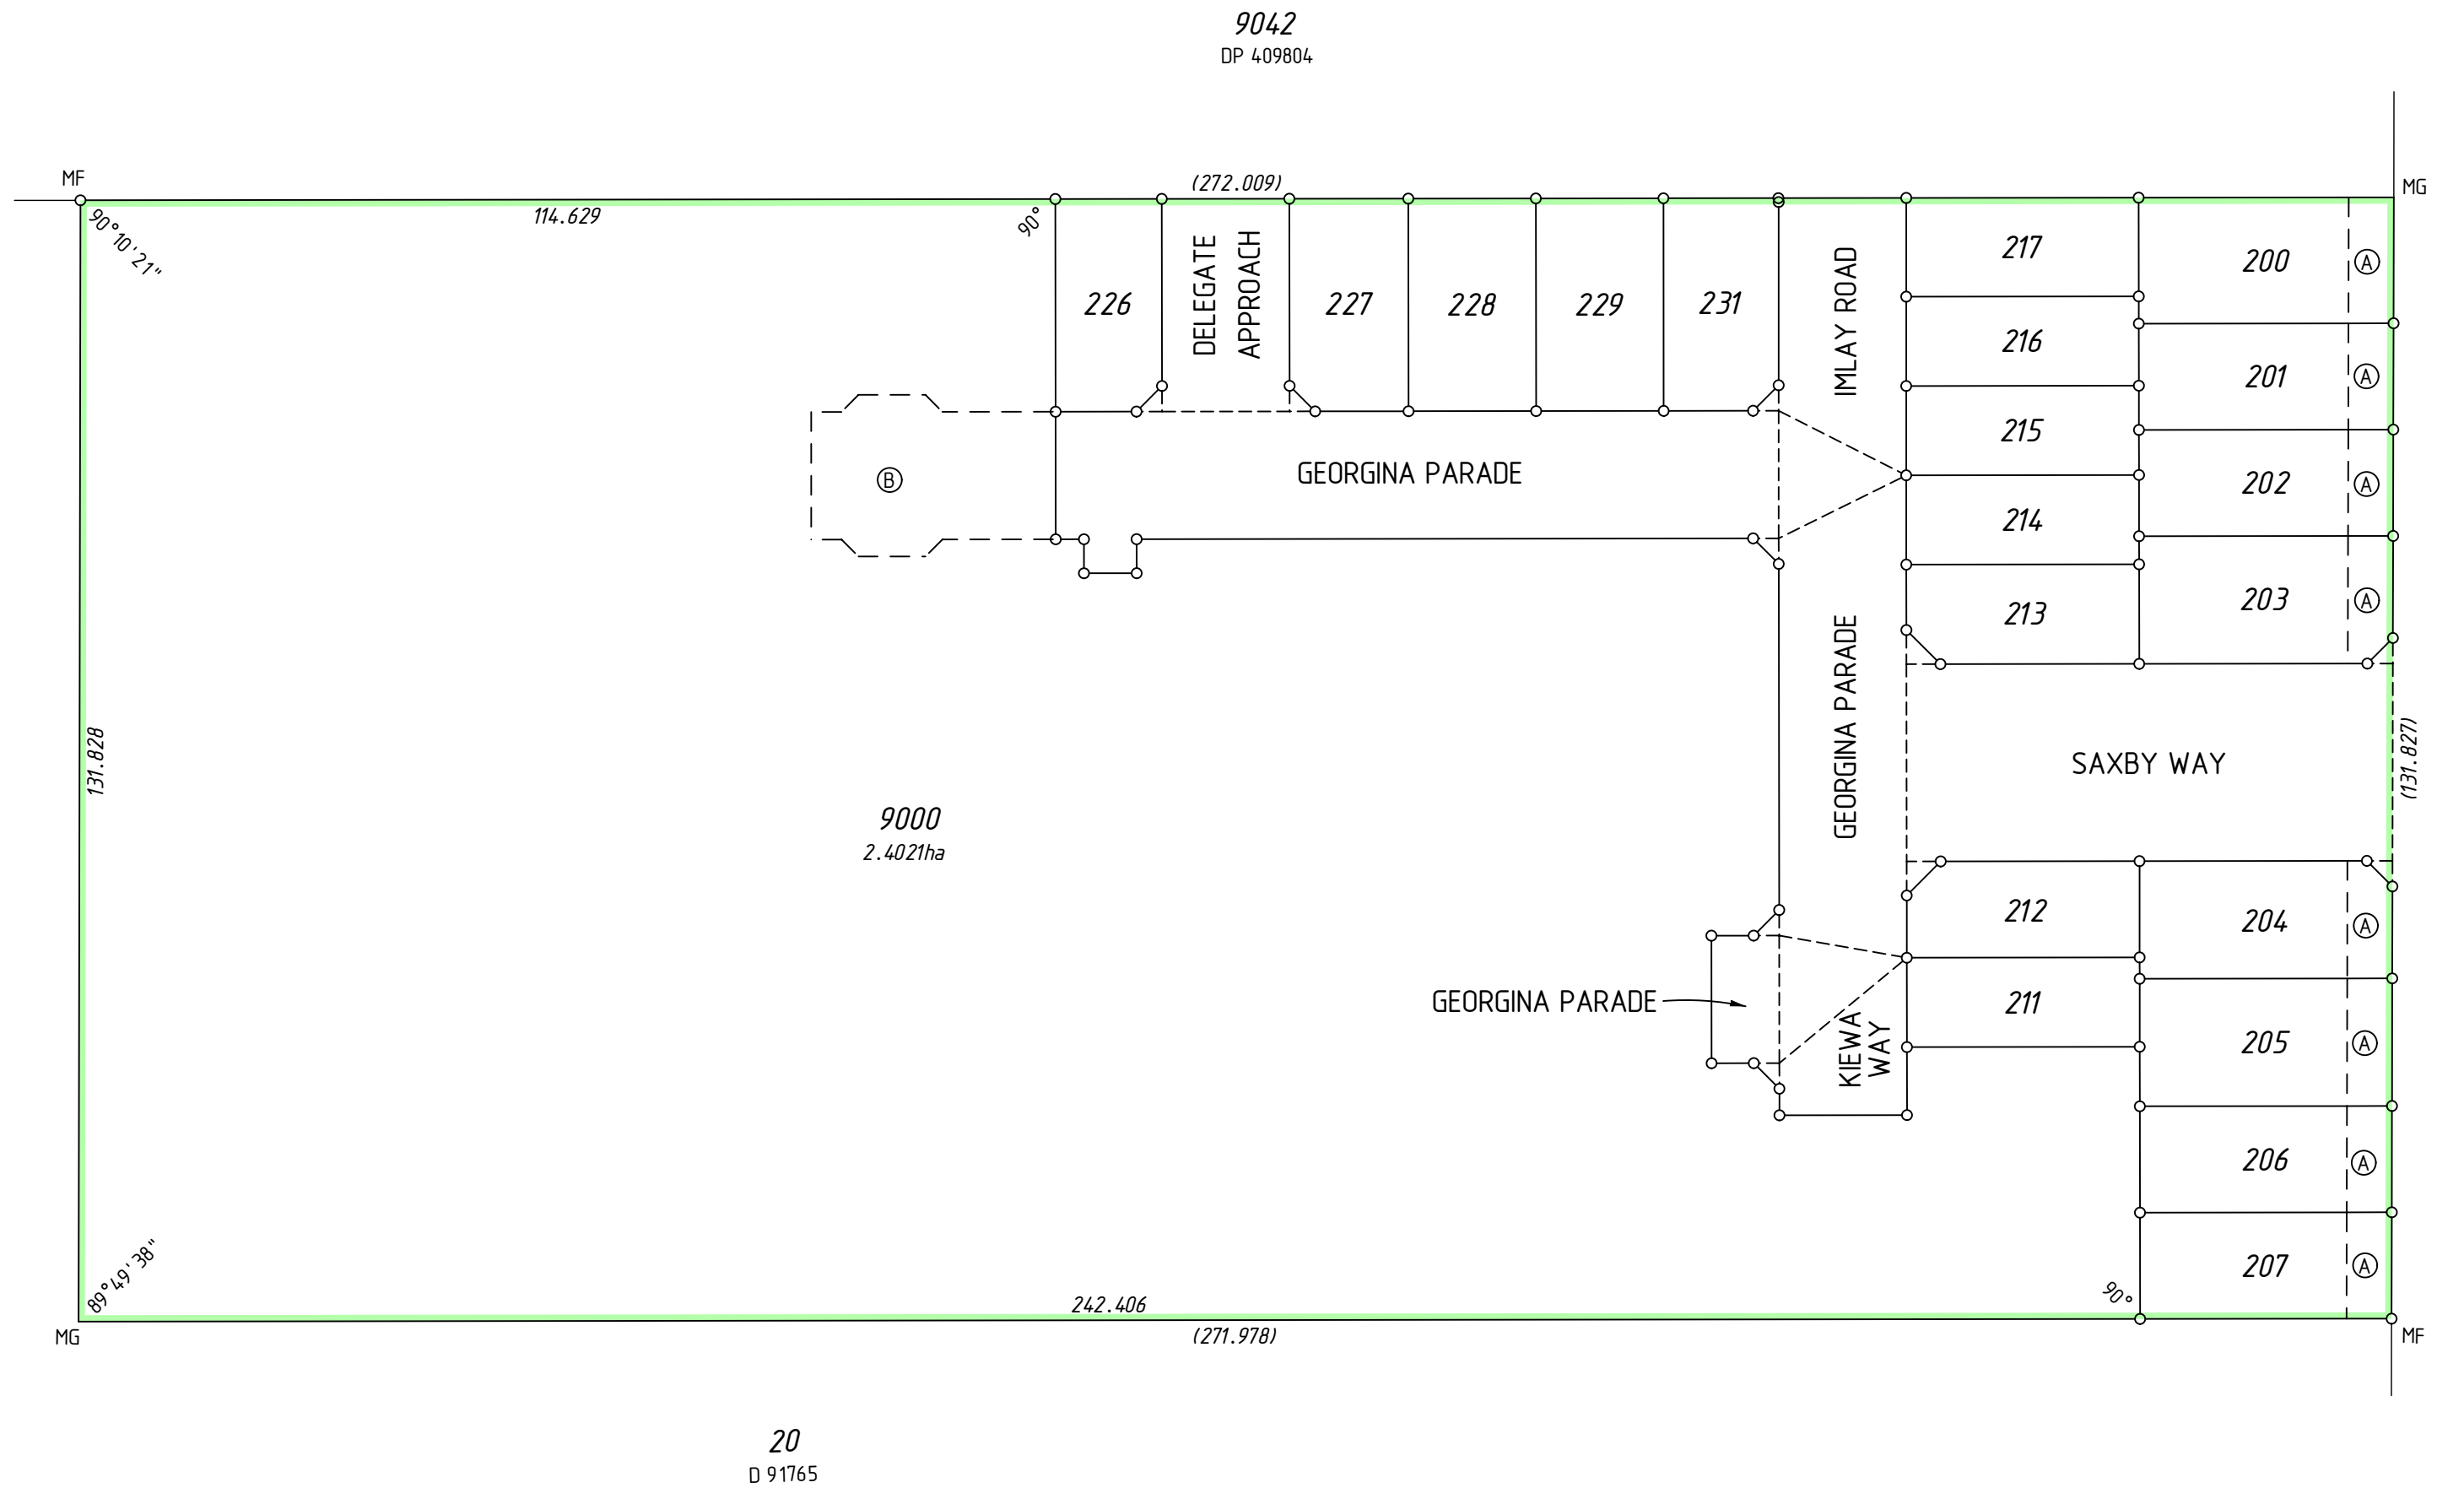

INTERESTS AND NOTIFICATIONS

SUBJECT	PURPOSE	STATUTORY REFERENCE	ORIGIN	LAND BURDENED	BENEFIT TO	COMMENTS
Ⓐ	EASEMENT RESTRICTIVE COVENANT	ENERGY OPERATORS (POWERS) ACT 1979 SEC 136D OF THE TLA	DOC THIS PLAN & DOC	LOTS 200-207 ALL LOTS EXCEPT LOT 9000	ELECTRICITY NETWORKS CORPORATION ALL LOTS EXCEPT LOT 9000	5.3m WIDE PARALLEL
Ⓑ	EASEMENT	SEC 195 & 196 OF THE L. A. A.	DOC	LOT 9000	CITY OF SWAN AND THE PUBLIC AT LARGE	
	NOTIFICATION	SEC 70A OF THE TLA	DOC	LOTS 200-207 & 211-213		FIRE MANAGEMENT PLAN

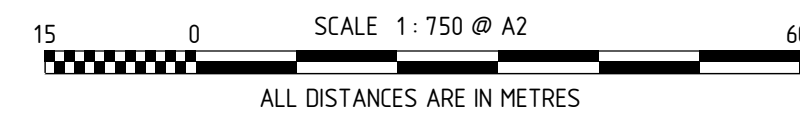

MNG
MC MULLEN NOLAN GROUP
PO Box 3526, Success W.A. 6964
Tel: (08) 6436 1599
Fax: (08) 6436 1500
Email: info@mngsurvey.com.au
MNG Ref: 99543dp-008g - Stage 1 - DP401005_CSD

TYPE FREEHOLD S.S.A. YES

PURPOSE SUBDIVISION

PLAN OF LOTS 200-207, 211-217, 226-229, 231, 9000, ROADS, AND RESTRICTIVE COVENANT

FORMER TENURE LOT 19 ON D83113 C.T. 2103-662

LOCAL AUTHORITY CITY OF SWAN

LOCALITY BRABHAM

D.O.L. FILE

FIELD RECORD 134370

SURVEYOR'S CERTIFICATE - REG 54
I, Charles A. YOUNGE hereby certify that this plan is accurate and is a correct representation of the -
(a) *survey, and/or
(b) *calculations from measurements recorded in the field records, [* delete if inapplicable]
undertaken for the purposes of this plan and that it complies with the relevant written law(s) in relation to which it is lodged.

FINAL
LICENSED SURVEYOR DATE

LOGGED
DATE FEE PAID ASSESS No.

I.S.C.
EXAMINED DATE

WESTERN AUSTRALIAN PLANNING COMMISSION
FILE 152396
Delegated under S. 16 P&D Act 2005 DATE

IN ORDER FOR DEALINGS
FOR INSPECTOR OF PLANS AND SURVEYS DATE

APPROVED REG26A (4)
INSPECTOR OF PLANS AND SURVEYS DATE
(S. 18 Licensed Surveyors Act 1909)




DEPOSITED PLAN
401005
SHEET 01 OF 02 SHEETS
(PLUS SURVEY SHEETS)
VERSION 1


FOR HEADING SEE SHEET 1

FOR INTERESTS AND NOTIFICATIONS
SEE SHEET 1

9042
DP 409804

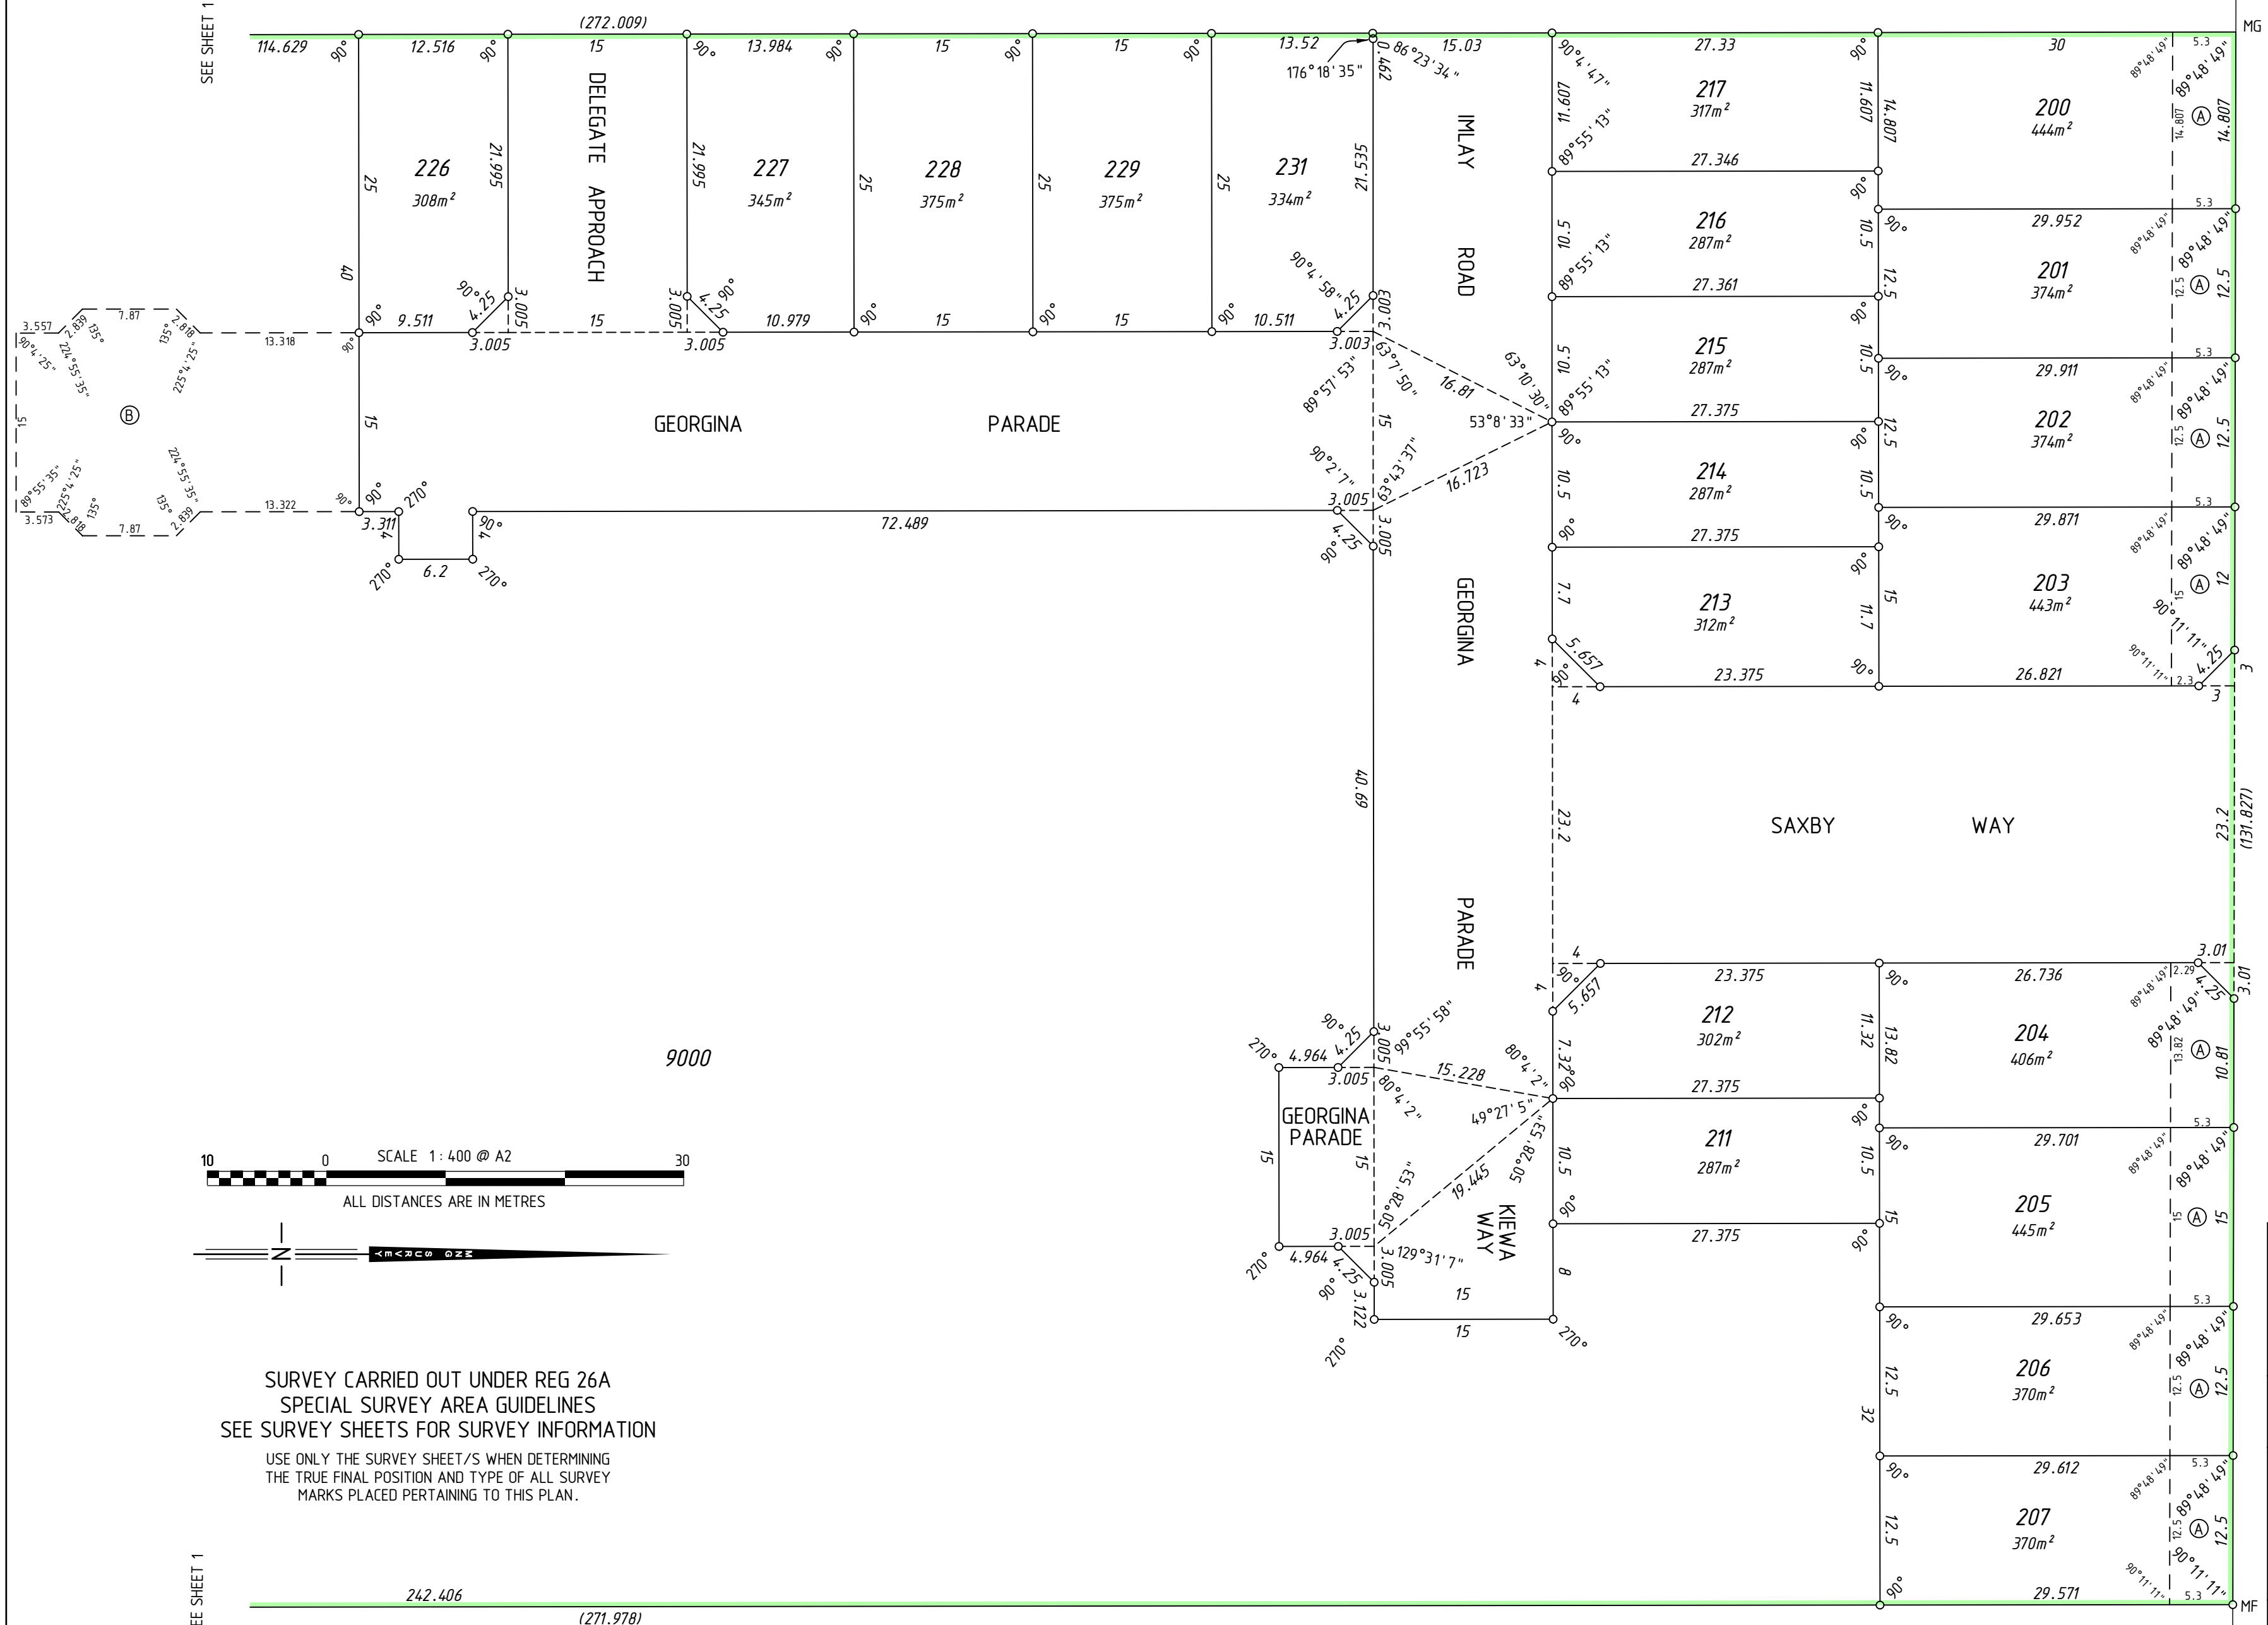

SEE SHEET 1

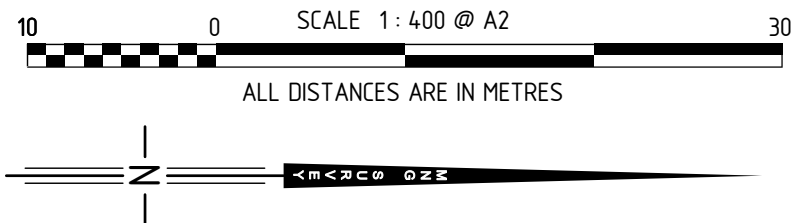

SURVEY CARRIED OUT UNDER REG 26A
SPECIAL SURVEY AREA GUIDELINES
SEE SURVEY SHEETS FOR SURVEY INFORMATION

USE ONLY THE SURVEY SHEET/S WHEN DETERMINING
THE TRUE FINAL POSITION AND TYPE OF ALL SURVEY
MARKS PLACED PERTAINING TO THIS PLAN.

SEE SHEET 1

20
D 91765

HELD BY LANDGATE IN DIGITAL FORMAT ONLY

WOOLLCOTT

AVENUE

MNG
MNG Ref : 99543dp-008g - Stage 1 - DP401005.CSD

FINAL
LICENSED SURVEYOR DATE

GOVERNMENT OF WESTERN AUSTRALIA
Landgate

DEPOSITED PLAN
401005
SHEET 02 OF 02 SHEETS
VERSION 1

FOR HEADING SEE SHEET 1

THIS SURVEY SHEET WILL BE
REPLACED BY THE SURVEY DATA



MNG Ref: 99543dp-008g



DEPOSITED PLAN

40 1005

SURVEY SHEET