

VERSION	AMENDMENT	AUTHORISED BY	DATE

HELD BY LANDGATE IN DIGITAL FORMAT ONLY

TYPE	FREEHOLD	S.S.A.	YES
------	----------	--------	-----

PURPOSE	SUBDIVISION
---------	-------------

PLAN OF
 LOTS 208-210, 218-225, 230, 232-248,
 250-264, 8000, 9001, ROADS, EASEMENT
 AND RESTRICTIVE COVENANT

FORMER TENURE	LOT 9000 ON DP 401005 C.T. 2939-197
---------------	--

LOCAL AUTHORITY	CITY OF SWAN
-----------------	--------------

LOCALITY	BRABHAM
----------	---------

D.O.L. FILE	
-------------	--

FIELD RECORD	134370
--------------	--------

SURVEYOR'S CERTIFICATE - REG 54
 I, Charles A. YOUNGE
 hereby certify that this plan is accurate and is a correct
 representation of the -
 (a) *survey, and/or
 (b) *calculations from measurements recorded in the field records,
 [* delete if inapplicable]
 undertaken for the purposes of this plan and that it
 complies with the relevant written law(s) in relation to
 which it is lodged.

FINAL

LICENSED SURVEYOR	DATE
-------------------	------

LOGGED	
--------	--

DATE	FEE PAID	ASSESS No.
------	----------	------------

I.S.C.	
--------	--

EXAMINED	DATE
----------	------

WESTERN AUSTRALIAN PLANNING COMMISSION
 FILE 152396

Delegated under S. 16 P&D Act 2005	DATE
------------------------------------	------

IN ORDER FOR DEALINGS	
-----------------------	--

SUBJECT TO

FOR INSPECTOR OF PLANS AND SURVEYS	DATE
------------------------------------	------

APPROVED	REG26A (4)
----------	------------


INSPECTOR OF PLANS AND SURVEYS (S. 18 Licensed Surveyors Act 1909)	DATE
---	------



DEPOSITED PLAN

4 14962

SHEET 01 OF 02 SHEETS
 (PLUS SURVEY SHEET(S))
 VERSION 1

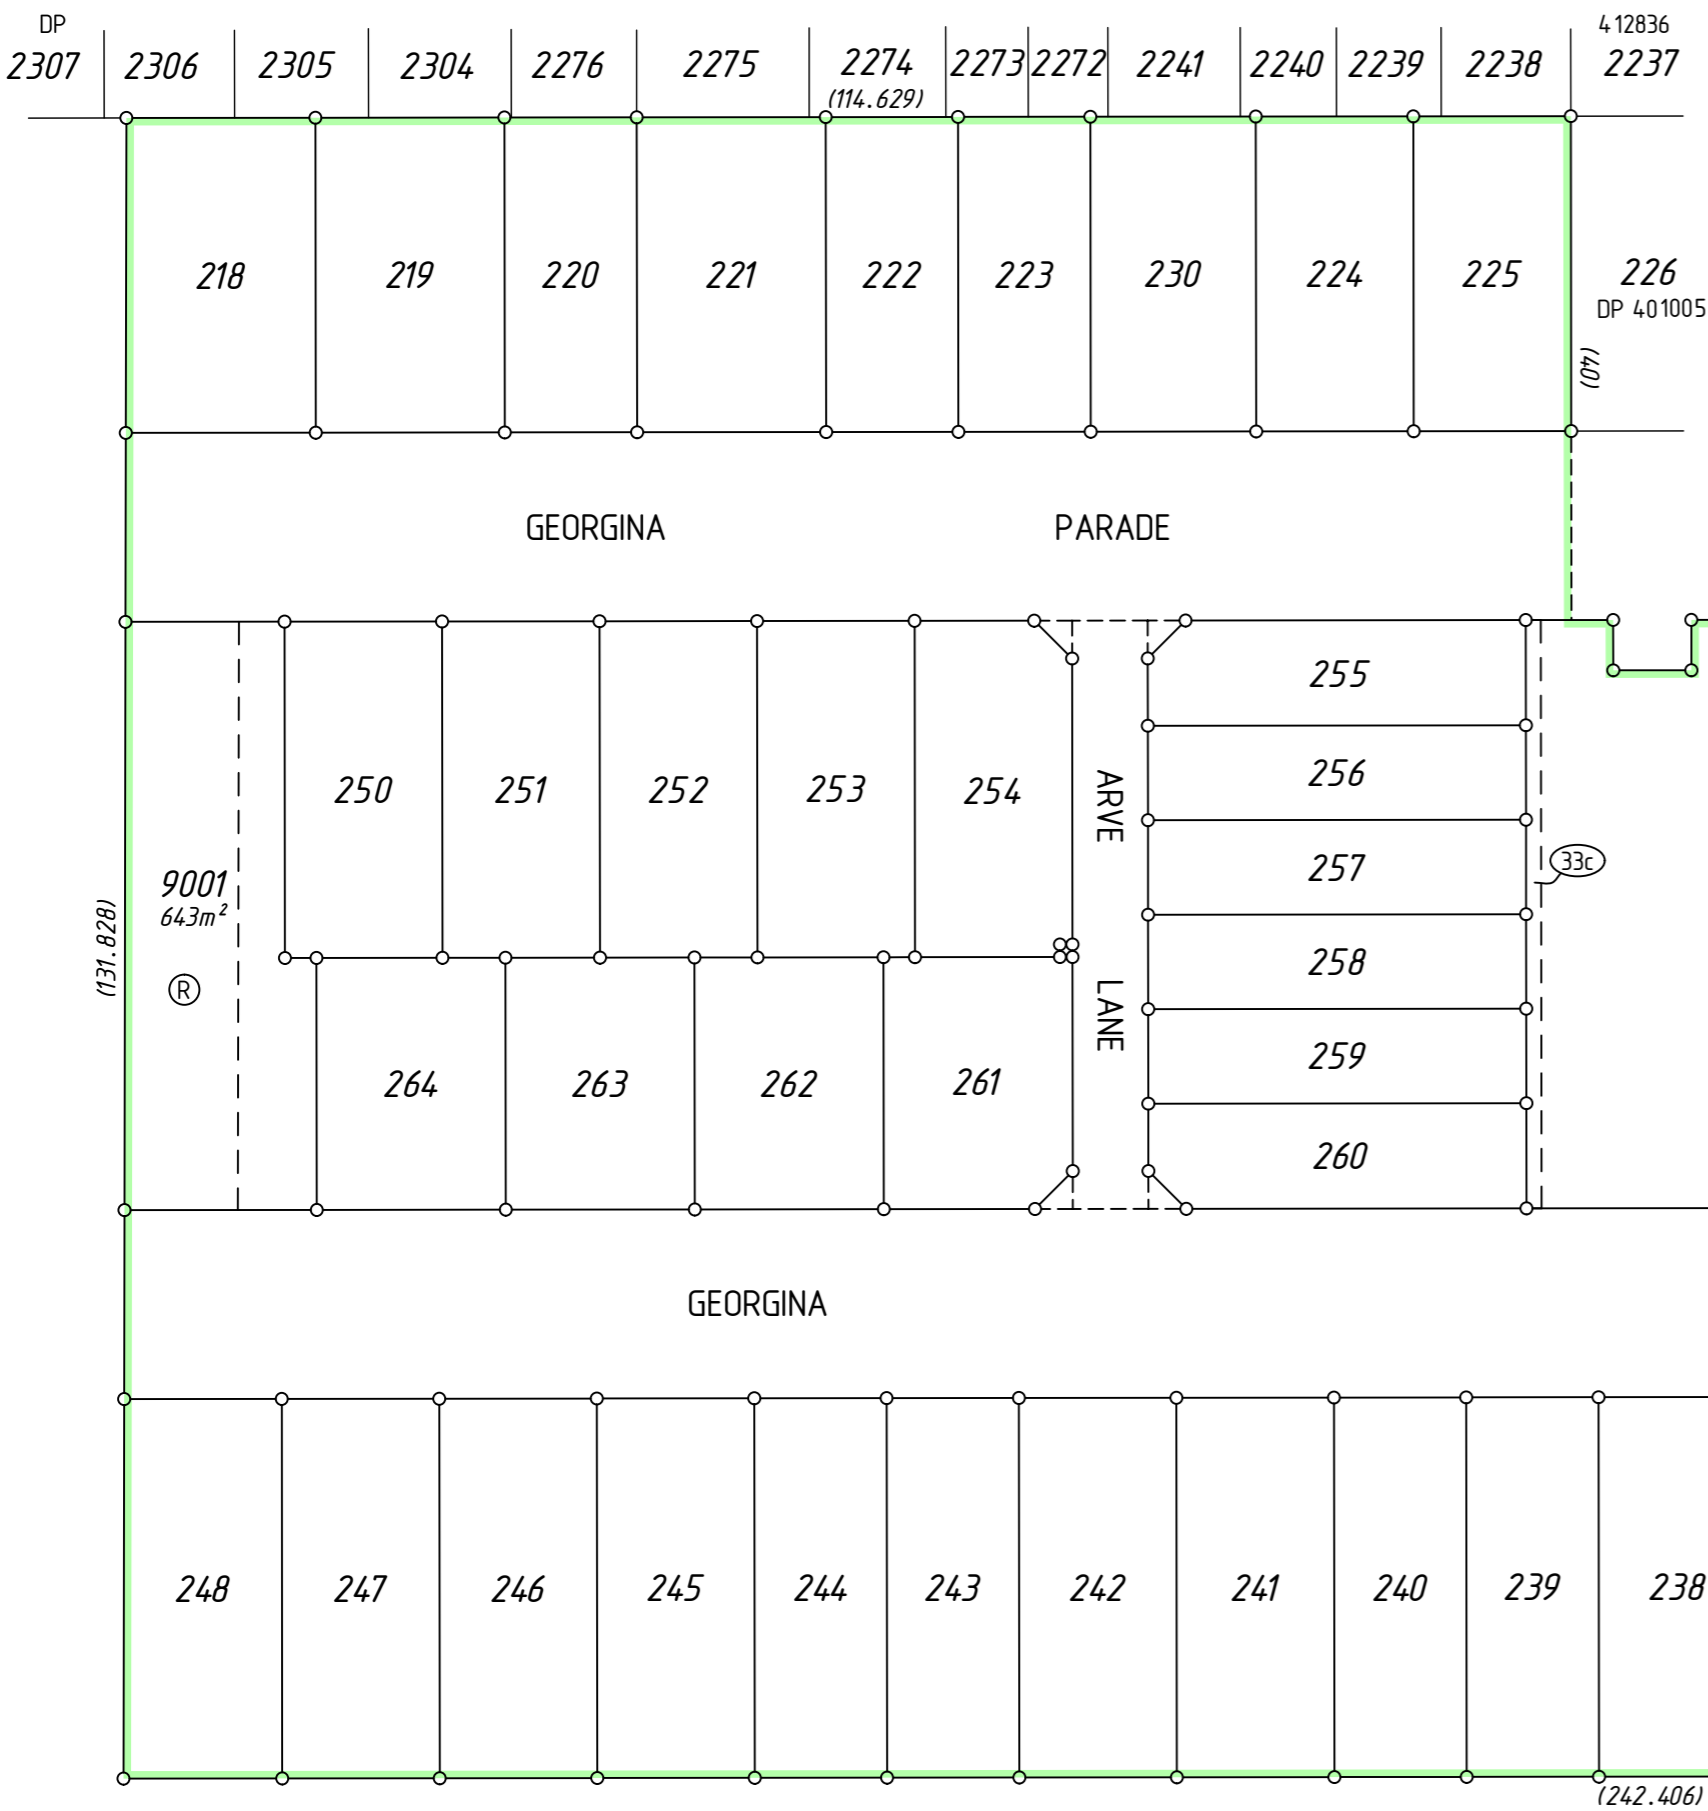

INTERESTS AND NOTIFICATIONS

SUBJECT	PURPOSE	STATUTORY REFERENCE	ORIGIN	LAND BURDENED	BENEFIT TO	COMMENTS
33c	EASEMENT (Electricity Supply)	SEC 167 OF THE P. & D. ACT REG 33 (c)	THIS PLAN	LOT 8000	ELECTRICITY NETWORKS CORPORATION	
	RESTRICTIVE COVENANT	SEC 136D OF THE TLA	THIS PLAN & DOC	ALL LOTS EXCEPT 8000 AND 9001	ALL LOTS EXCEPT 8000 AND 9001	
R	EASEMENT (Public Access)	SEC 195 & 196 OF THE L. A. A.	DOC	LOT 9001	CITY OF SWAN AND THE PUBLIC AT LARGE	
LOT 8000	RESERVE FOR RECREATION	VESTS IN THE CROWN UNDER SEC 152 OF THE P & D ACT	THIS PLAN			
	NOTIFICATION	SEC 70A OF THE TLA	DOC	ALL LOTS EXCEPT 8000 AND 9001		FIRE MANAGEMENT PLAN

SCALE 1: 600 @ A2
 ALL DISTANCES ARE IN METRES

SURVEY CARRIED OUT UNDER REG 26A
 SPECIAL SURVEY AREA GUIDELINES
 SEE SURVEY SHEETS FOR SURVEY INFORMATION

USE ONLY THE SURVEY SHEET/S WHEN DETERMINING
 THE TRUE FINAL POSITION AND TYPE OF ALL SURVEY
 MARKS PLACED PERTAINING TO THIS PLAN.




MC MULLEN NOLAN GROUP
 PO Box 3526, Success W.A. 6964
 Tel: (08) 6436 1599
 Fax: (08) 6436 1500
 Email: info@mngsurvey.com.au

MNG Ref: 99543dp-017c - Stage 2 - DP4 14962.CSD

FOR HEADING SEE SHEET 1

FOR INTERESTS AND NOTIFICATIONS
SEE SHEET 1

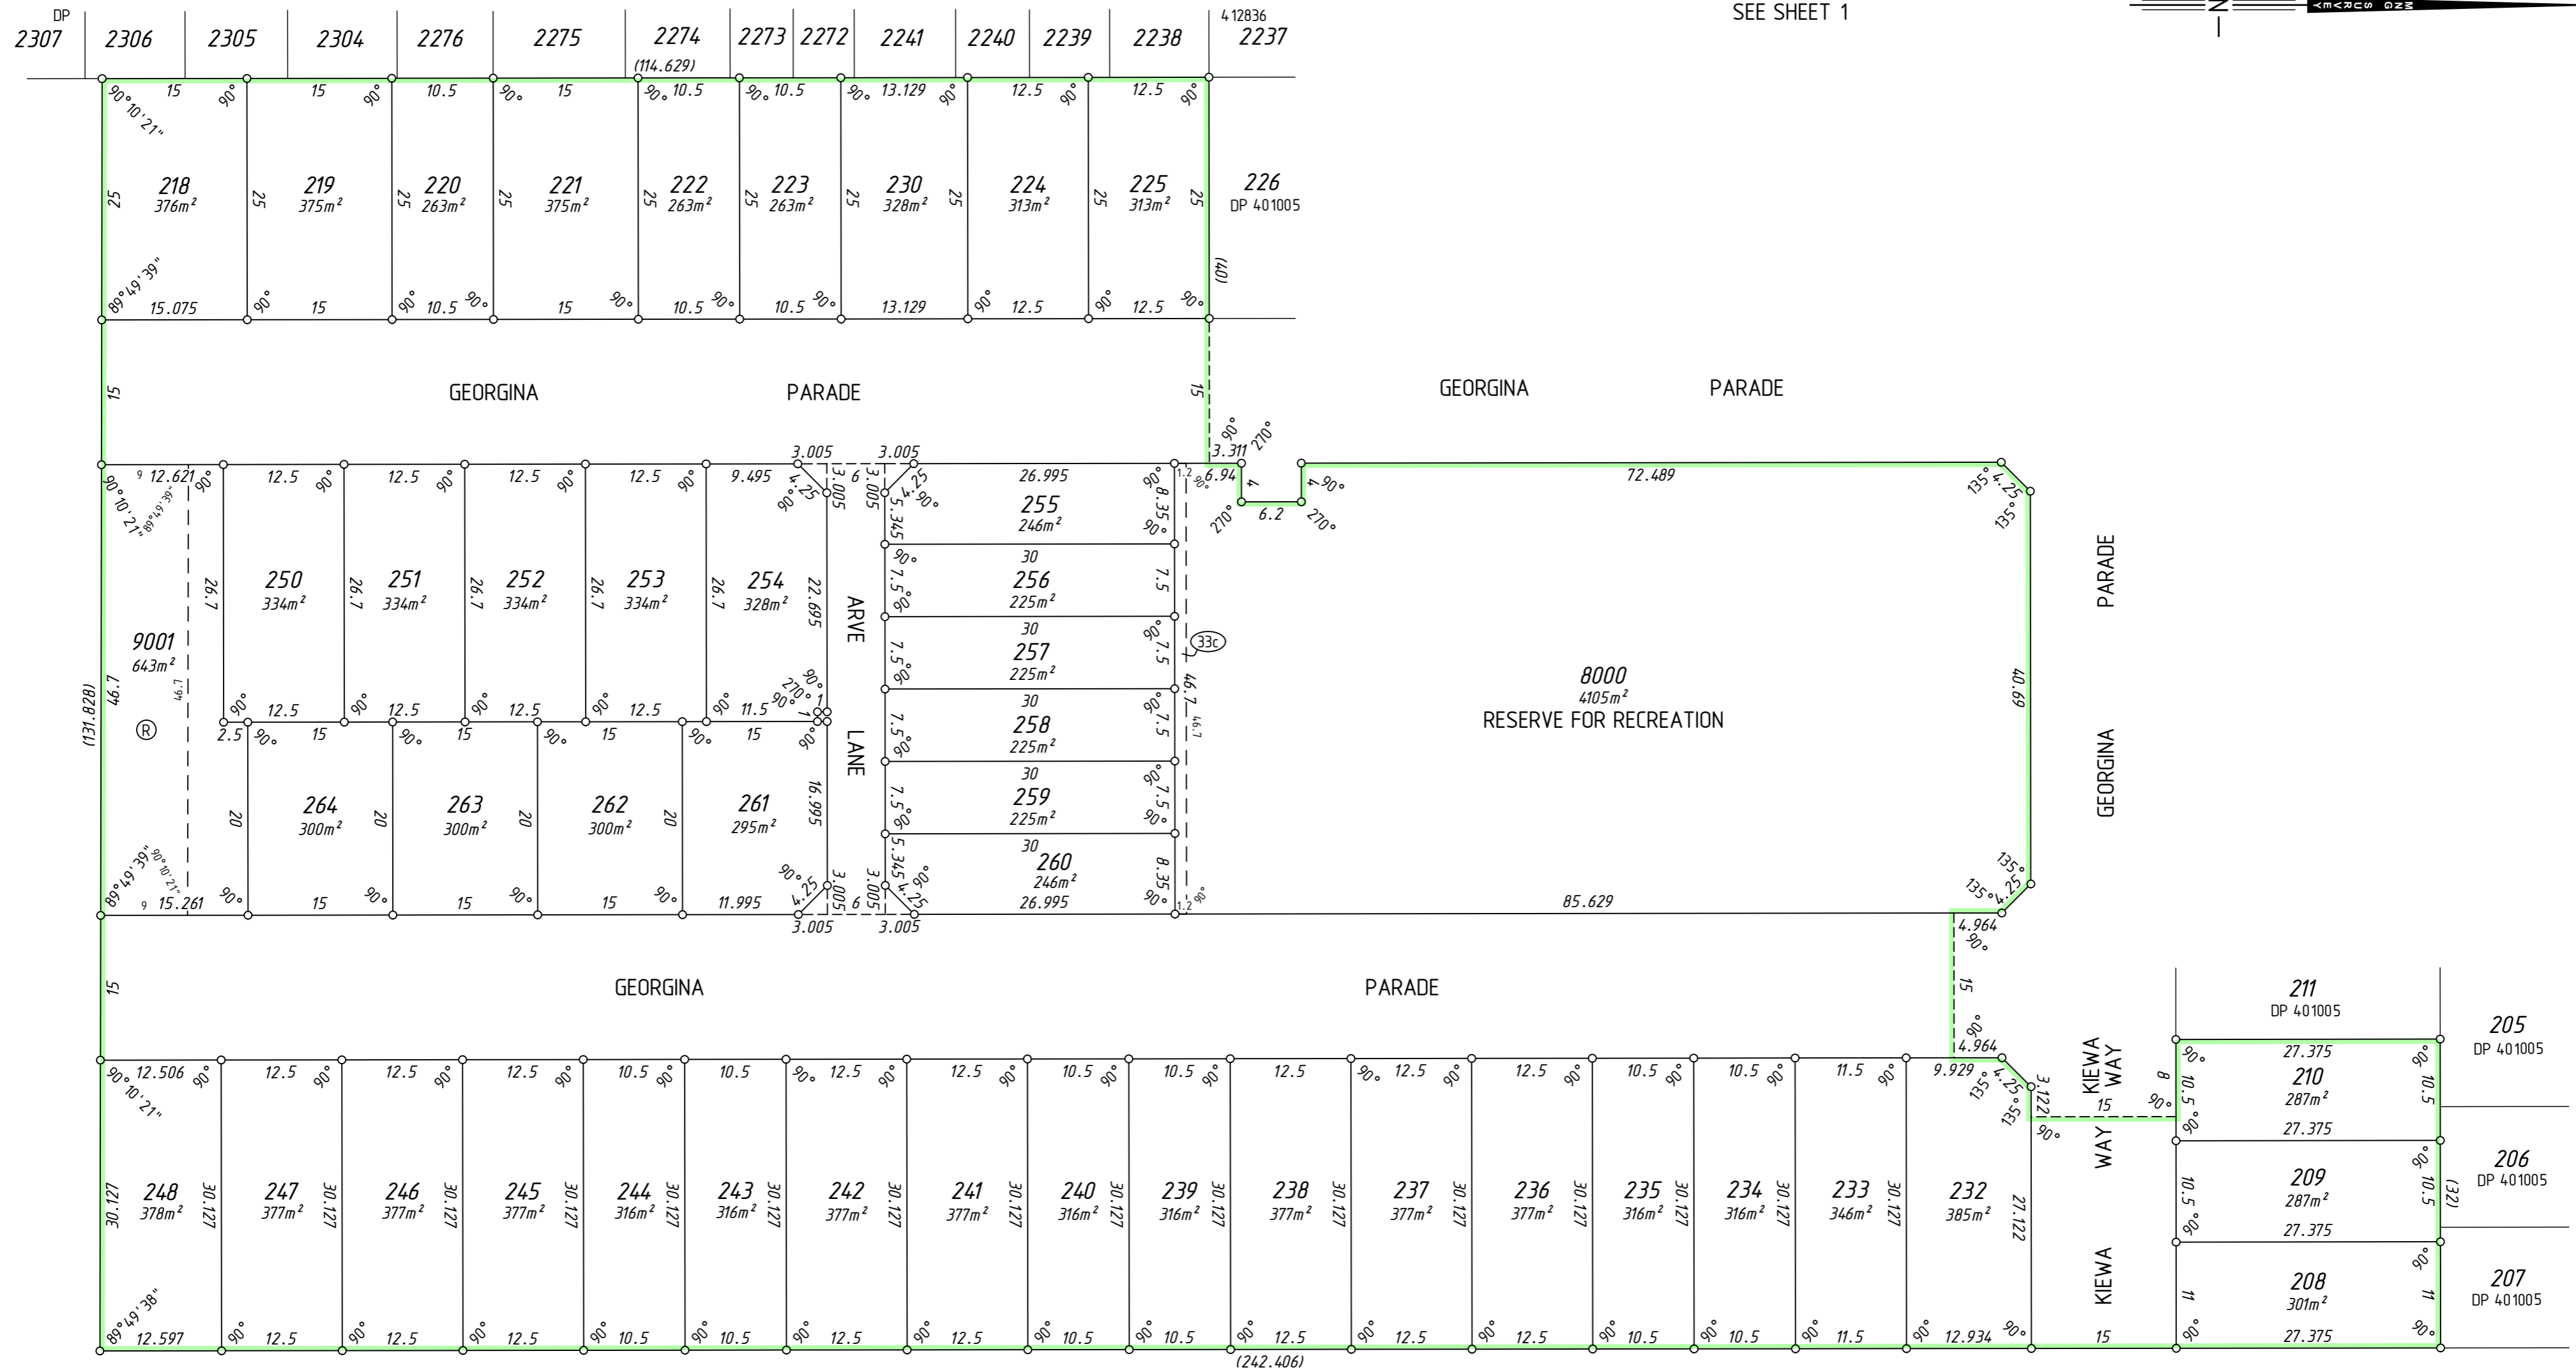


9051
DP 4 13873

FINAL
LICENSED SURVEYOR DATE



SURVEY CARRIED OUT UNDER REG 26A
SPECIAL SURVEY AREA GUIDELINES
SEE SURVEY SHEETS FOR SURVEY INFORMATION

USE ONLY THE SURVEY SHEET/S WHEN DETERMINING
THE TRUE FINAL POSITION AND TYPE OF ALL SURVEY
MARKS PLACED PERTAINING TO THIS PLAN.

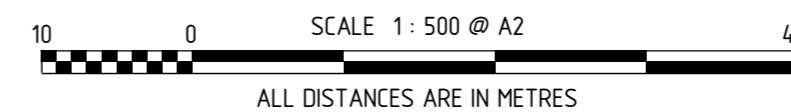

DEPOSITED PLAN
4 14962
SHEET 02 OF 02 SHEETS
VERSION 1



MNG Ref : 99543dp-017c - Stage 2 - DP4 14962.CSD

HELD BY LANDGATE IN DIGITAL FORMAT ONLY

FOR HEADING SEE SHEET 1

THIS SURVEY SHEET WILL BE
REPLACED BY THE SURVEY DATA



MNG Ref: 99543dp-017c



GOVERNMENT OF
WESTERN AUSTRALIA



DEPOSITED PLAN

4 14962

SURVEY SHEET