



VERSION	AMENDMENT	AUTHORISED BY	DATE

HELD BY LANDGATE IN DIGITAL FORMAT ONLY

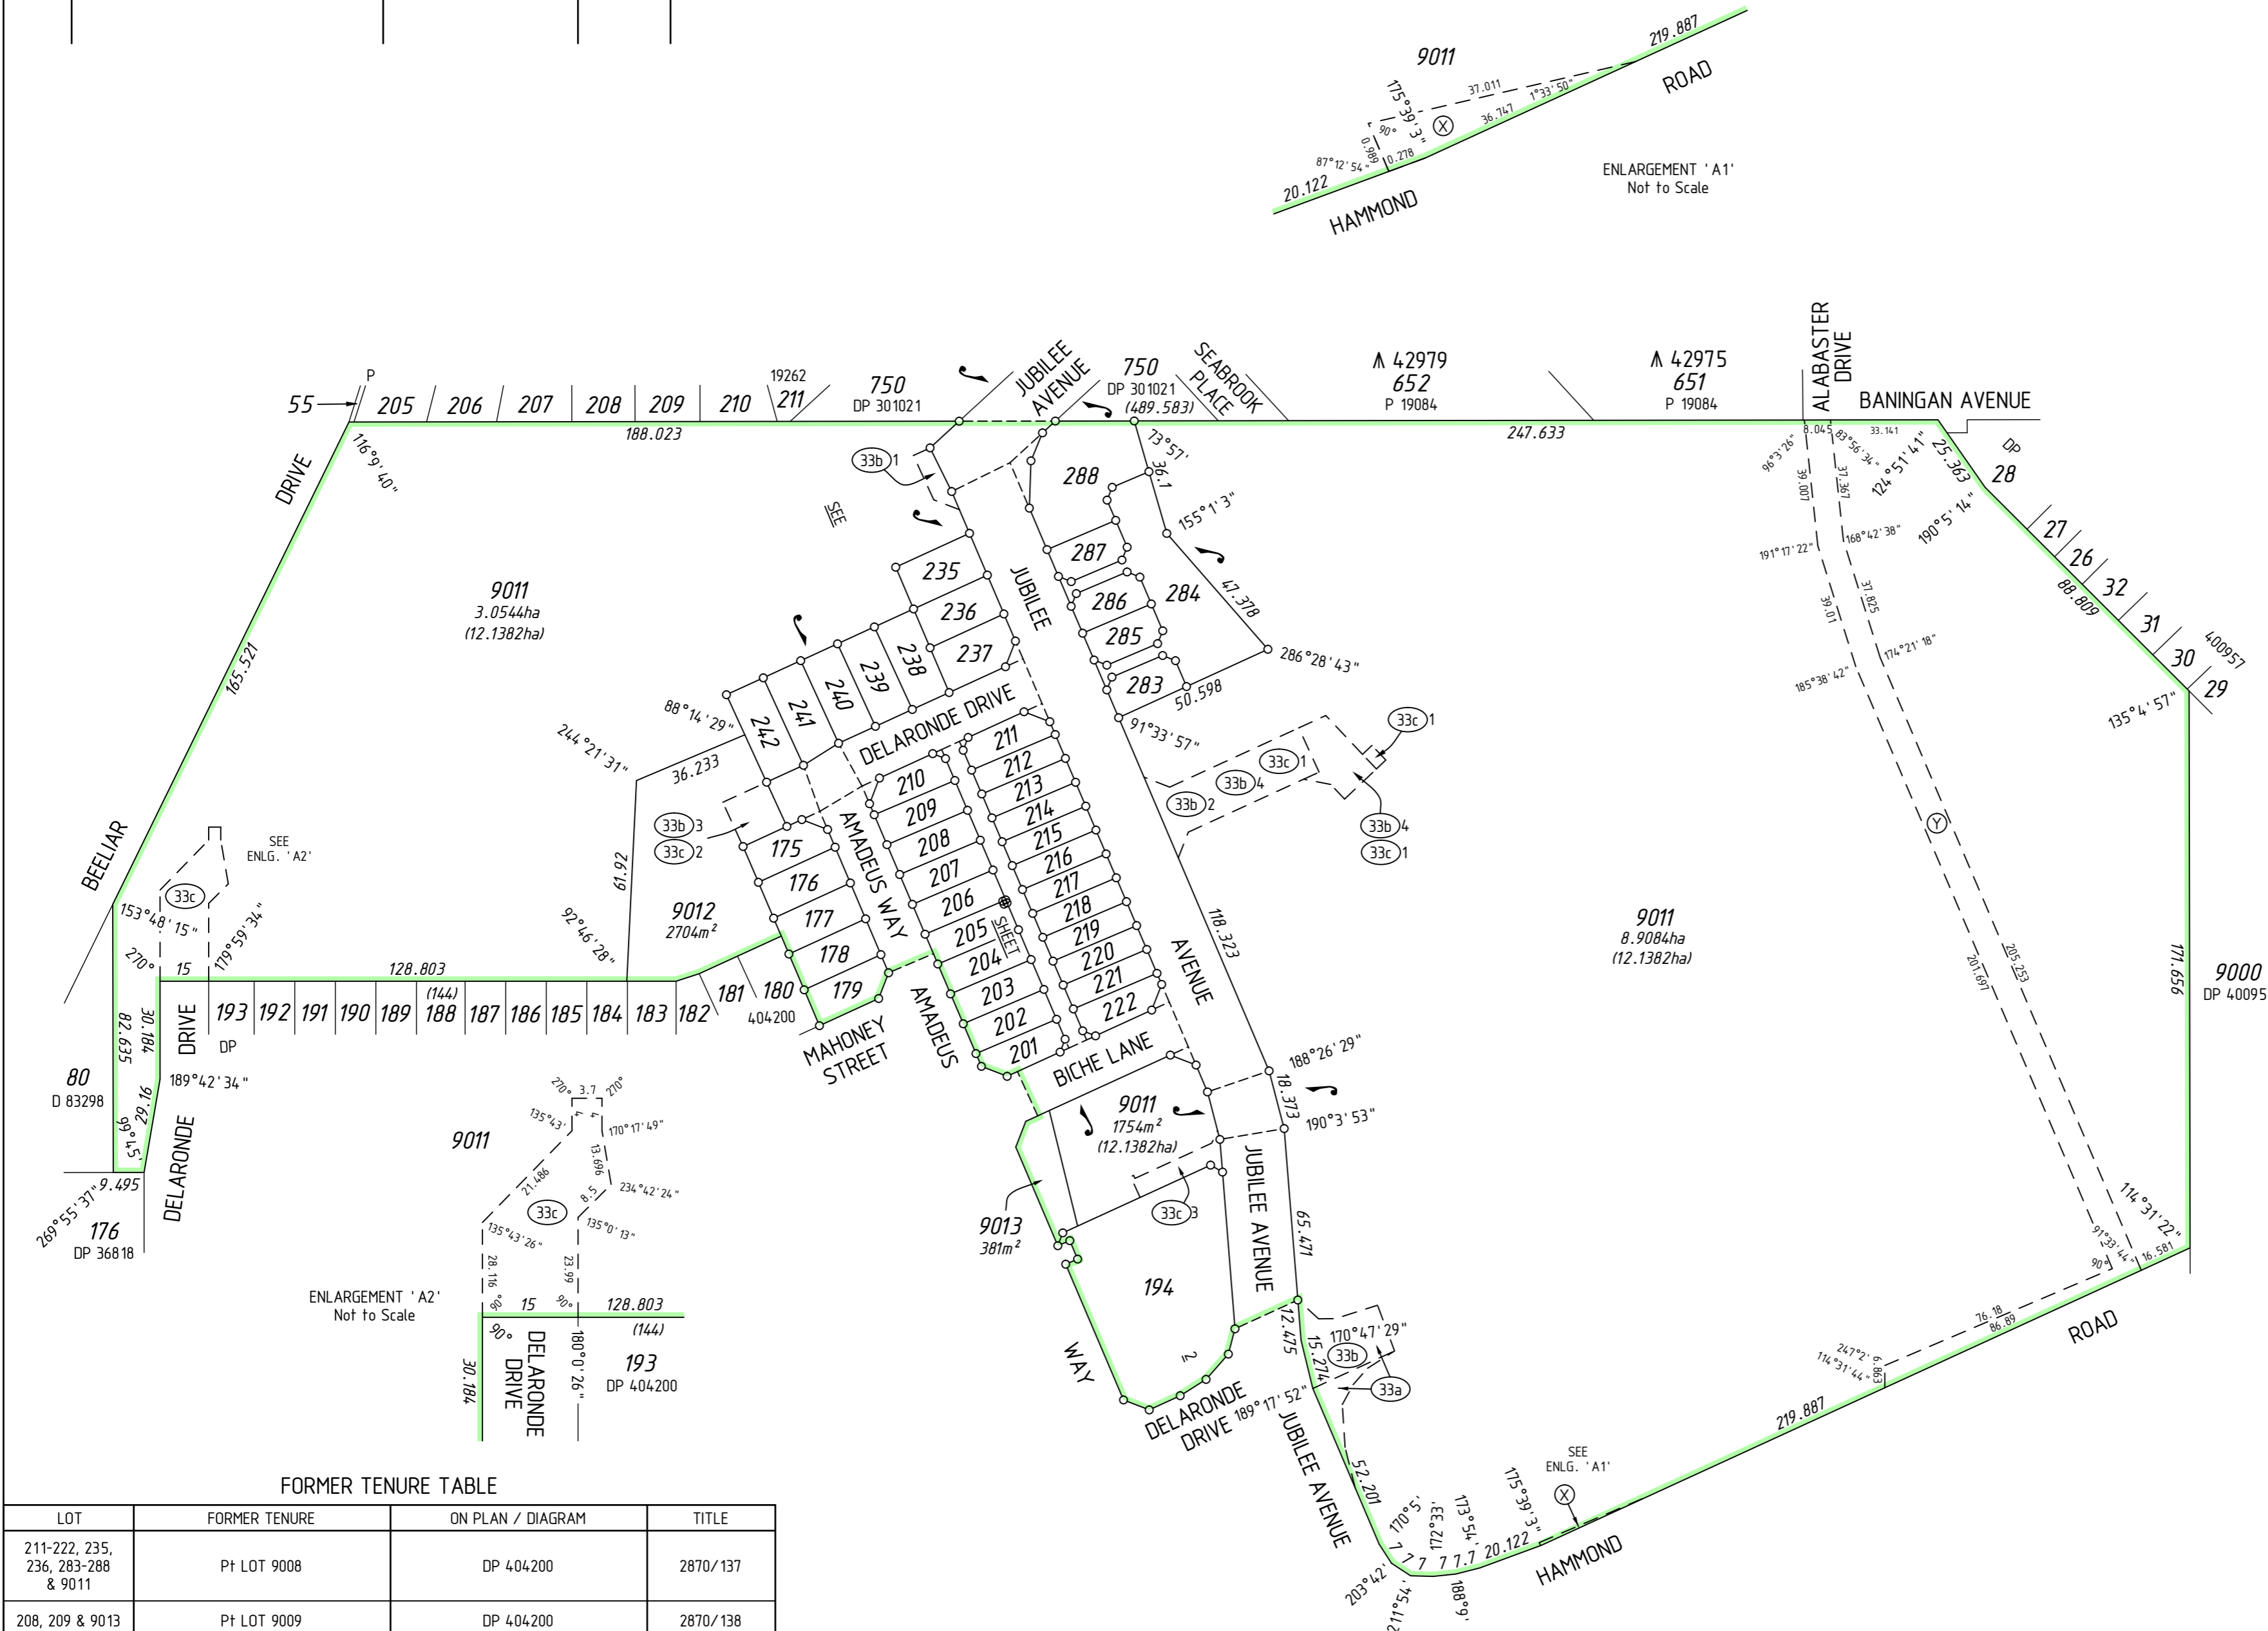

FORMER TENURE TABLE

LOT	FORMER TENURE	ON PLAN / DIAGRAM	TITLE
211-222, 235, 236, 283-288 & 9011	Pt LOT 9008	DP 404200	2870/137
208, 209 & 9013	Pt LOT 9009	DP 404200	2870/138
175-177 & 9012	Pt LOT 9010	DP 404200	2870/139
194, 201-207, 237 & 238	Pt LOT 9008 Pt LOT 9009	DP 404200 DP 404200	2870/137 2870/138
178, 179 & 210	Pt LOT 9009 Pt LOT 9010	DP 404200 DP 404200	2870/138 2870/139
241 & 242	Pt LOT 9008 Pt LOT 9010	DP 404200 DP 404200	2870/137 2870/139
239 & 240	Pt LOT 9008 Pt LOT 9009 Pt LOT 9010	DP 404200 DP 404200 DP 404200	2870/137 2870/138 2870/139

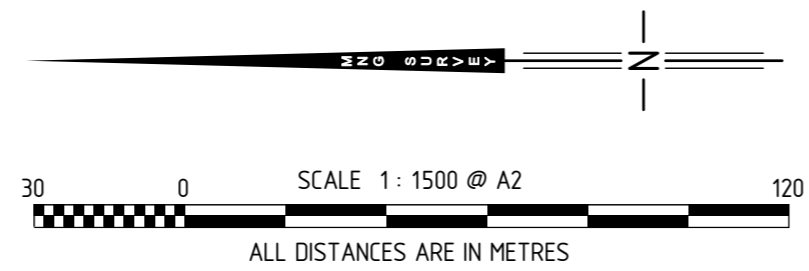

FOR INTERESTS AND NOTIFICATIONS
SEE SHEET 3

SURVEY CARRIED OUT UNDER REG 26A
SPECIAL SURVEY AREA GUIDELINES
SEE SURVEY SHEETS FOR SURVEY INFORMATION

USE ONLY THE SURVEY SHEET/S WHEN DETERMINING
THE TRUE FINAL POSITION AND TYPE OF ALL SURVEY
MARKS PLACED PERTAINING TO THIS PLAN.

MC MULLEN NOLAN GROUP
PO Box 3526, Success W.A. 6964
Tel: (08) 6436 1599
Fax: (08) 6436 1500
Email: info@mngsurvey.com.au

MNG Ref: 97608dp-056c - Stage 5 - DP405425.CSD

TYPE	FREEHOLD	S.S.A.	YES
PURPOSE	SUBDIVISION		
PLAN OF	LOTS 175-179, 194, 201-222, 235-242, 283-288, 9011-9013, ROADS, EASEMENTS & RESTRICTIVE COVENANT		
FORMER TENURE	SEE FORMER TENURE TABLE		
LOCAL AUTHORITY	CITY OF COCKBURN		
LOCALITY	SUCCESS		
D.O.L. FILE			
FIELD RECORD	121270		
<p style="text-align: center;">SURVEYOR'S CERTIFICATE - REG 54</p> <p>I, Matthew B. WEBB hereby certify that this plan is accurate and is a correct representation of the - (a) *survey, and/or (b) *calculations from measurements recorded in the field records, [* delete if inapplicable] undertaken for the purposes of this plan and that it complies with the relevant written law(s) in relation to which it is lodged.</p> <p style="text-align: center;">FINAL</p>			
LICENSED SURVEYOR		DATE	
LODGED			
DATE	FEE PAID	ASSESS No.	
I.S.C.			
EXAMINED			
		DATE	
WESTERN AUSTRALIAN PLANNING COMMISSION FILE 147694			
Delegated under S. 16 P&D Act 2005		DATE	
IN ORDER FOR DEALINGS			
SUBJECT TO			
FOR INSPECTOR OF PLANS AND SURVEYS		DATE	
APPROVED			
		REG26A (4)	
INSPECTOR OF PLANS AND SURVEYS (S. 18 Licensed Surveyors Act 1909)		DATE	



DEPOSITED PLAN
405425

SHEET 01 OF 03 SHEETS
(PLUS SURVEY SHEET(S))
VERSION 1

SURVEY CARRIED OUT UNDER REG 26A
SPECIAL SURVEY AREA GUIDELINES
SEE SURVEY SHEETS FOR SURVEY INFORMATION

USE ONLY THE SURVEY SHEET/S WHEN DETERMINING
THE TRUE FINAL POSITION AND TYPE OF ALL SURVEY
MARKS PLACED PERTAINING TO THIS PLAN.


FOR INTERESTS AND NOTIFICATIONS
SEE SHEET 3

FOR HEADING SEE SHEET 1





MNG

MNG Ref : 97608dp-056c - Stage 5 - DP405425.CSD

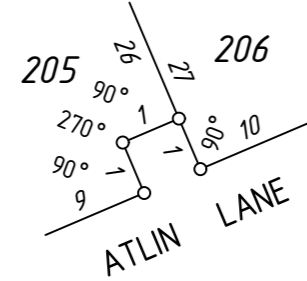

ENLARGEMENT "B1"
Not to Scale

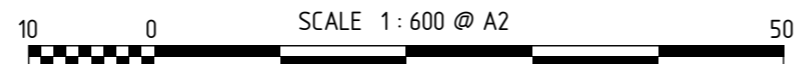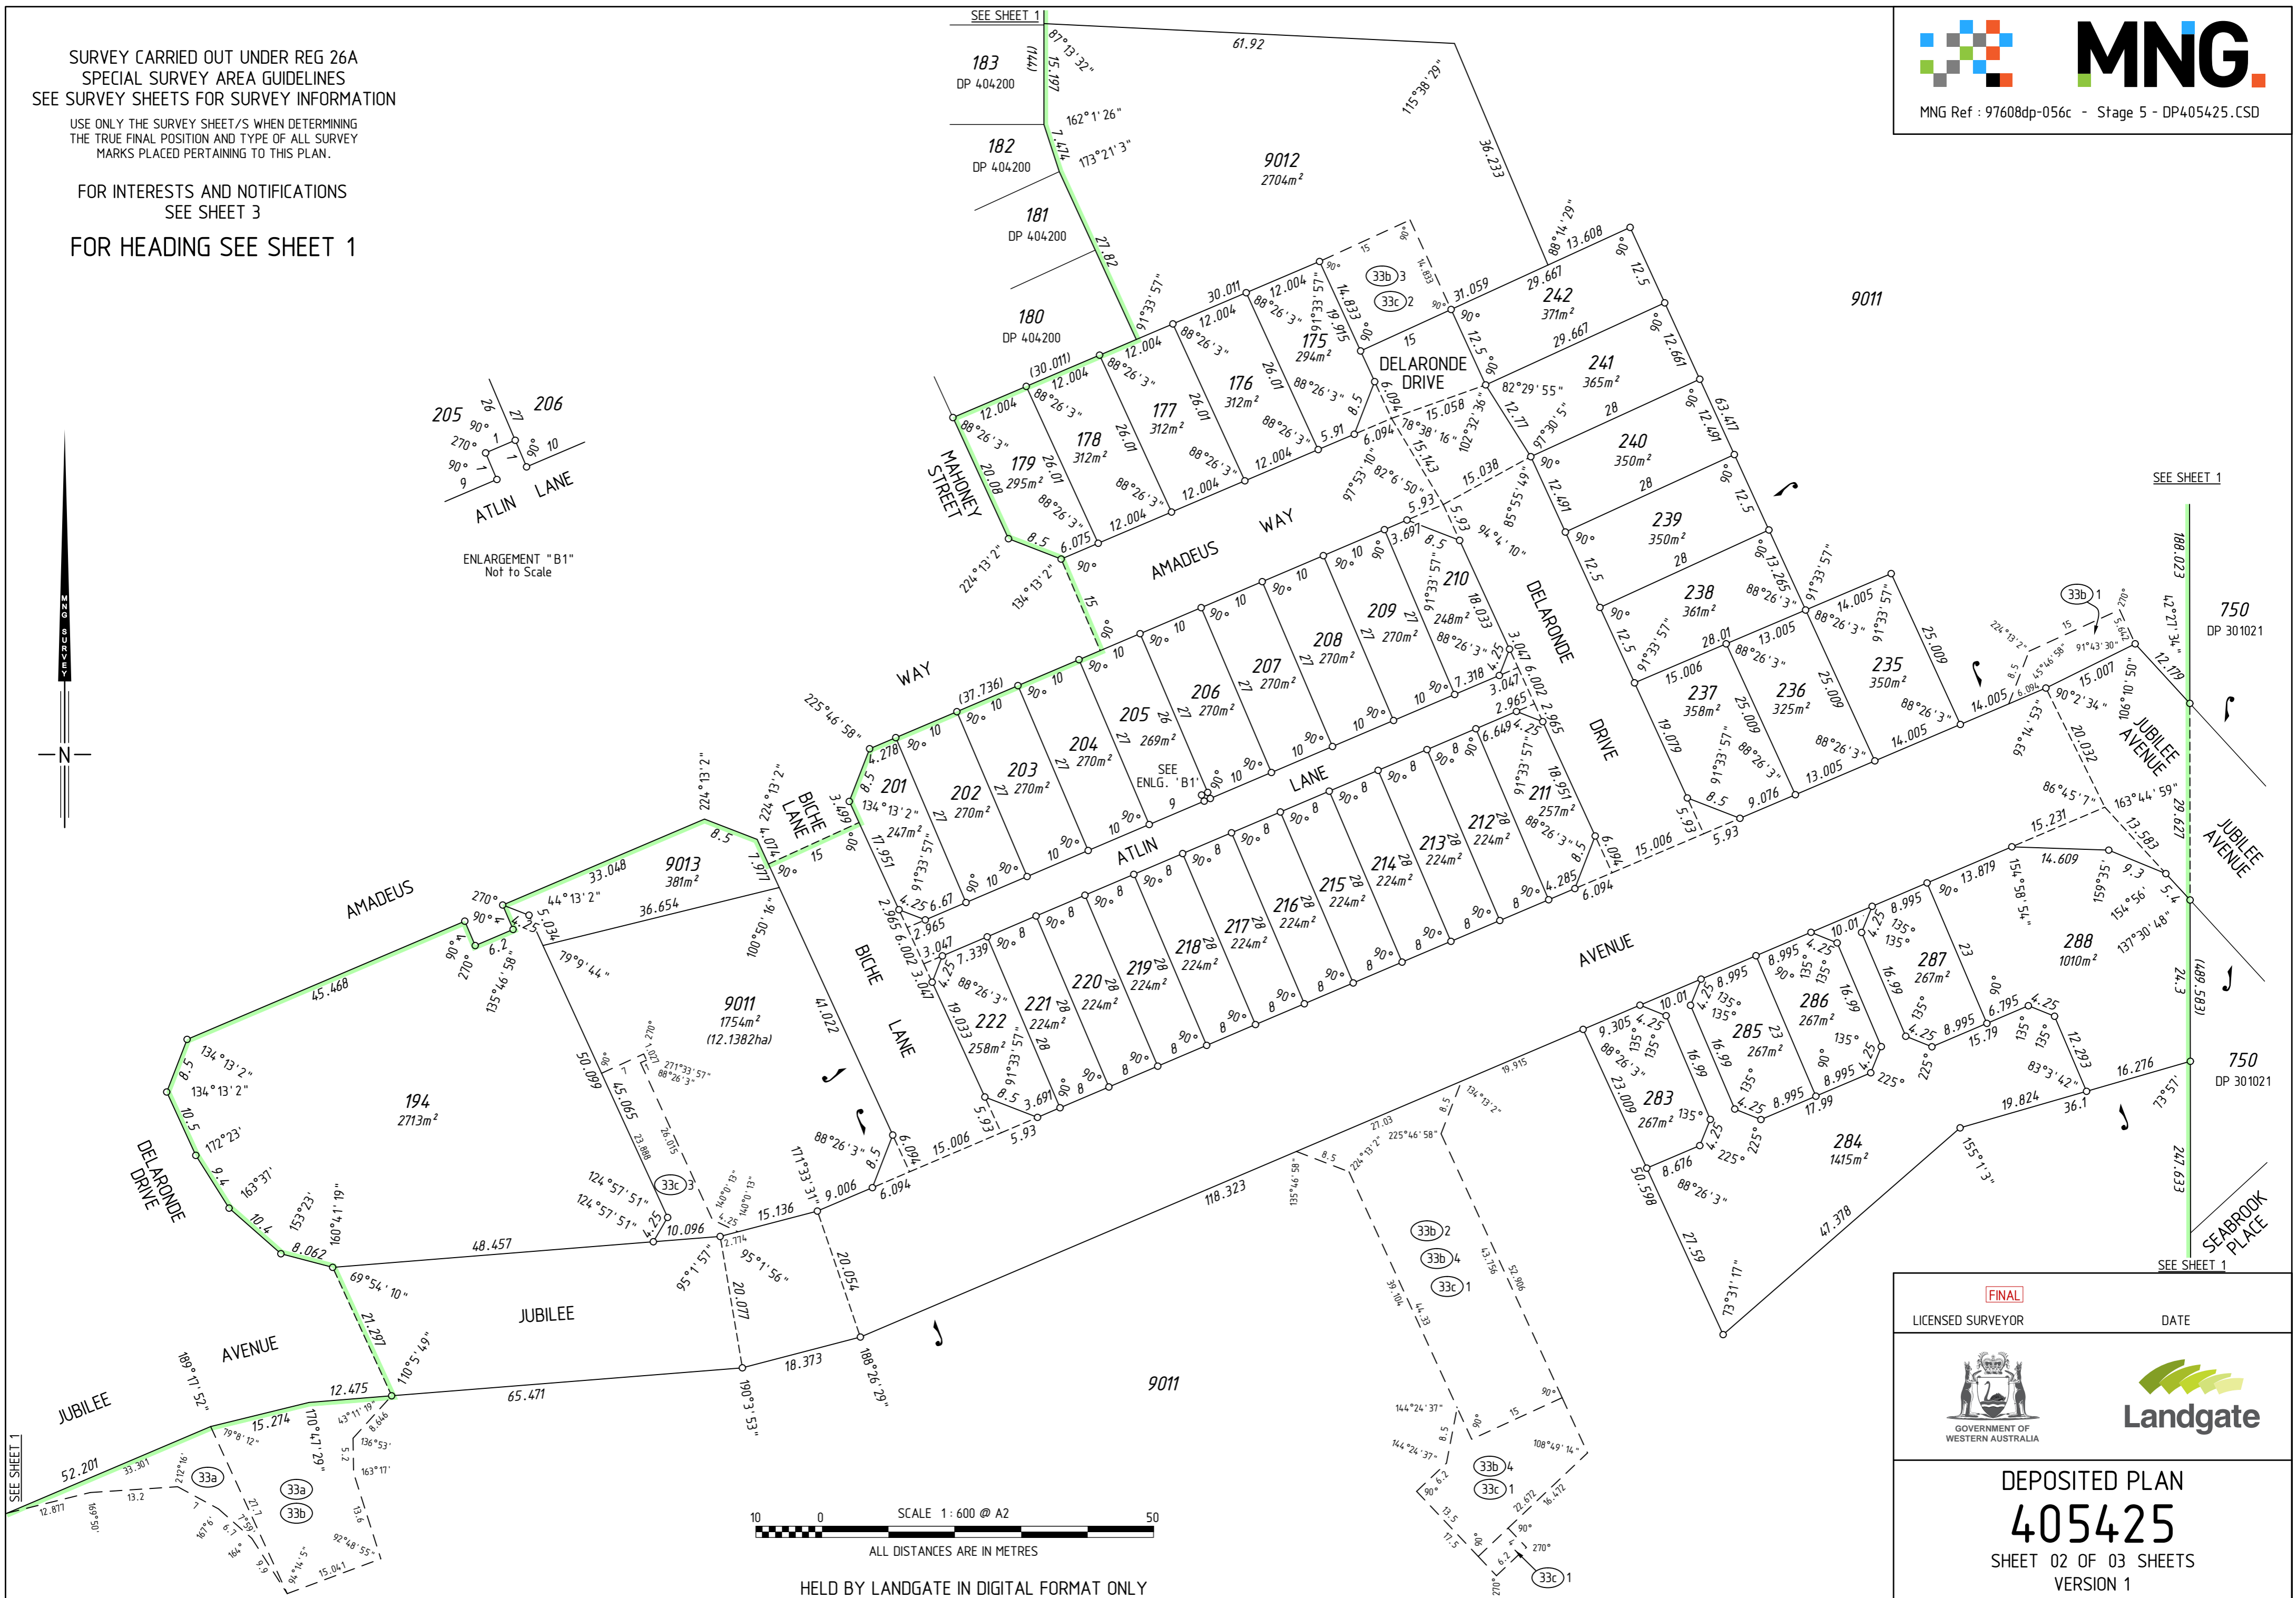

SCALE 1 : 600 @ A2
ALL DISTANCES ARE IN METRES

HELD BY LANDGATE IN DIGITAL FORMAT ONLY

FINAL	
LICENSED SURVEYOR	DATE
DEPOSITED PLAN 405425 SHEET 02 OF 03 SHEETS VERSION 1	

INTERESTS AND NOTIFICATIONS

SUBJECT	PURPOSE	STATUTORY REFERENCE	ORIGIN	LAND BURDENED	BENEFIT TO	COMMENTS
⑦	EASEMENT		DOC E988451	LOT 9011	WATER AUTHORITY OF WESTERN AUSTRALIA	REDEFINED BY DP 400957
⑧	EASEMENT		DOC H718393	LOT 9011	WATER CORPORATION	REDEFINED BY DP 400957
③③a	EASEMENT (Drainage)	SEC 167 OF THE P. & D. ACT REG 33 (a)	DP 402390	LOT 9011	CITY OF COCKBURN	
③③b	EASEMENT (Sewerage)	SEC 167 OF THE P. & D. ACT REG 33 (b)	DP 402390	LOT 9011	WATER CORPORATION	
③③b 1	EASEMENT (Sewerage)	SEC 167 OF THE P. & D. ACT REG 33 (b)	DP 404200	LOT 9011	WATER CORPORATION	
③③c	EASEMENT (Electricity Supply)	SEC 167 OF THE P. & D. ACT REG 33 (c)	DP 404200	LOT 9011	ELECTRICITY NETWORKS CORPORATION	
③③b 2	EASEMENT (Sewerage)	SEC 167 OF THE P. & D. ACT REG 33 (b)	THIS PLAN	LOT 9011	WATER CORPORATION	
③③b 3	EASEMENT (Sewerage)	SEC 167 OF THE P. & D. ACT REG 33 (b)	THIS PLAN	LOT 9012	WATER CORPORATION	
③③b 4	EASEMENT (Water Supply)	SEC 167 OF THE P. & D. ACT REG 33 (b)	THIS PLAN	LOT 9011	WATER CORPORATION	
③③c 1, ③③c 3	EASEMENT (Electricity Supply)	SEC 167 OF THE P. & D. ACT REG 33 (c)	THIS PLAN	LOT 9011	ELECTRICITY NETWORKS CORPORATION	
③③c 2	EASEMENT (Electricity Supply)	SEC 167 OF THE P. & D. ACT REG 33 (c)	THIS PLAN	LOT 9012	ELECTRICITY NETWORKS CORPORATION	
	RESTRICTIVE COVENANT	SEC 136D OF THE T. L. A.	THIS PLAN & DOC	ALL LOTS EXCEPT 9011 - 9013	ALL LOTS EXCEPT 9011 - 9013	
	NOTIFICATION	SEC 70A OF THE T. L. A.	DOC	LOTS 175-177, 210-214, 235-242 & 283-288		FIRE MANAGEMENT PLAN
	NOTIFICATION	SEC 165 OF THE P. & D. ACT	DOC	ALL LOTS EXCEPT 9011 - 9013		MOSQUITO BREEDING AREA

SURVEY CARRIED OUT UNDER REG 26A
SPECIAL SURVEY AREA GUIDELINES
SEE SURVEY SHEETS FOR SURVEY INFORMATION
USE ONLY THE SURVEY SHEET/S WHEN DETERMINING
THE TRUE FINAL POSITION AND TYPE OF ALL SURVEY
MARKS PLACED PERTAINING TO THIS PLAN.

FOR INTERESTS AND NOTIFICATIONS
SEE SHEET 3

FOR HEADING SEE SHEET 1



MNG Ref : 97608dp-056c - Stage 5 - DP405425.CSD

FINAL

LICENSED SURVEYOR

DATE



DEPOSITED PLAN

405425

SHEET 03 OF 03 SHEETS

VERSION 1

FOR HEADING SEE SHEET 1

THIS SURVEY SHEET WILL BE
REPLACED BY THE SURVEY DATA



MNG Ref: 97608dp-056c



GOVERNMENT OF
WESTERN AUSTRALIA



DEPOSITED PLAN

405425

SURVEY SHEET