

AMENDMENTS TABLE (PLAN GRAPHICS ONLY)

HELD BY LANDGATE IN DIGITAL FORMAT ONLY

VER.	AMENDMENT	AUTHORISED BY	DATE

LIMITED IN DEPTH TO 60.96 METRES
AS TO LOT 290 ONLY





USE ONLY THE SURVEY SHEET(S) WHEN DETERMINING
THE TRUE FINAL POSITION AND TYPE OF ALL SURVEY
MARKS PLACED PERTAINING TO THIS PLAN

SURVEY CARRIED OUT UNDER REG 26A
SPECIAL SURVEY AREA GUIDELINES

SEE SURVEY SHEETS FOR SURVEY INFORMATION

FOR INTERESTS AND NOTIFICATIONS TABLE
SEE SHEET 3


FOR DETAILS NOT SHOWN SEE SHEETS 2 & 3

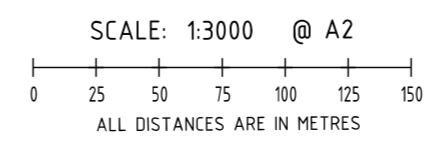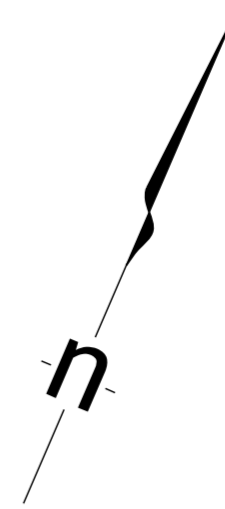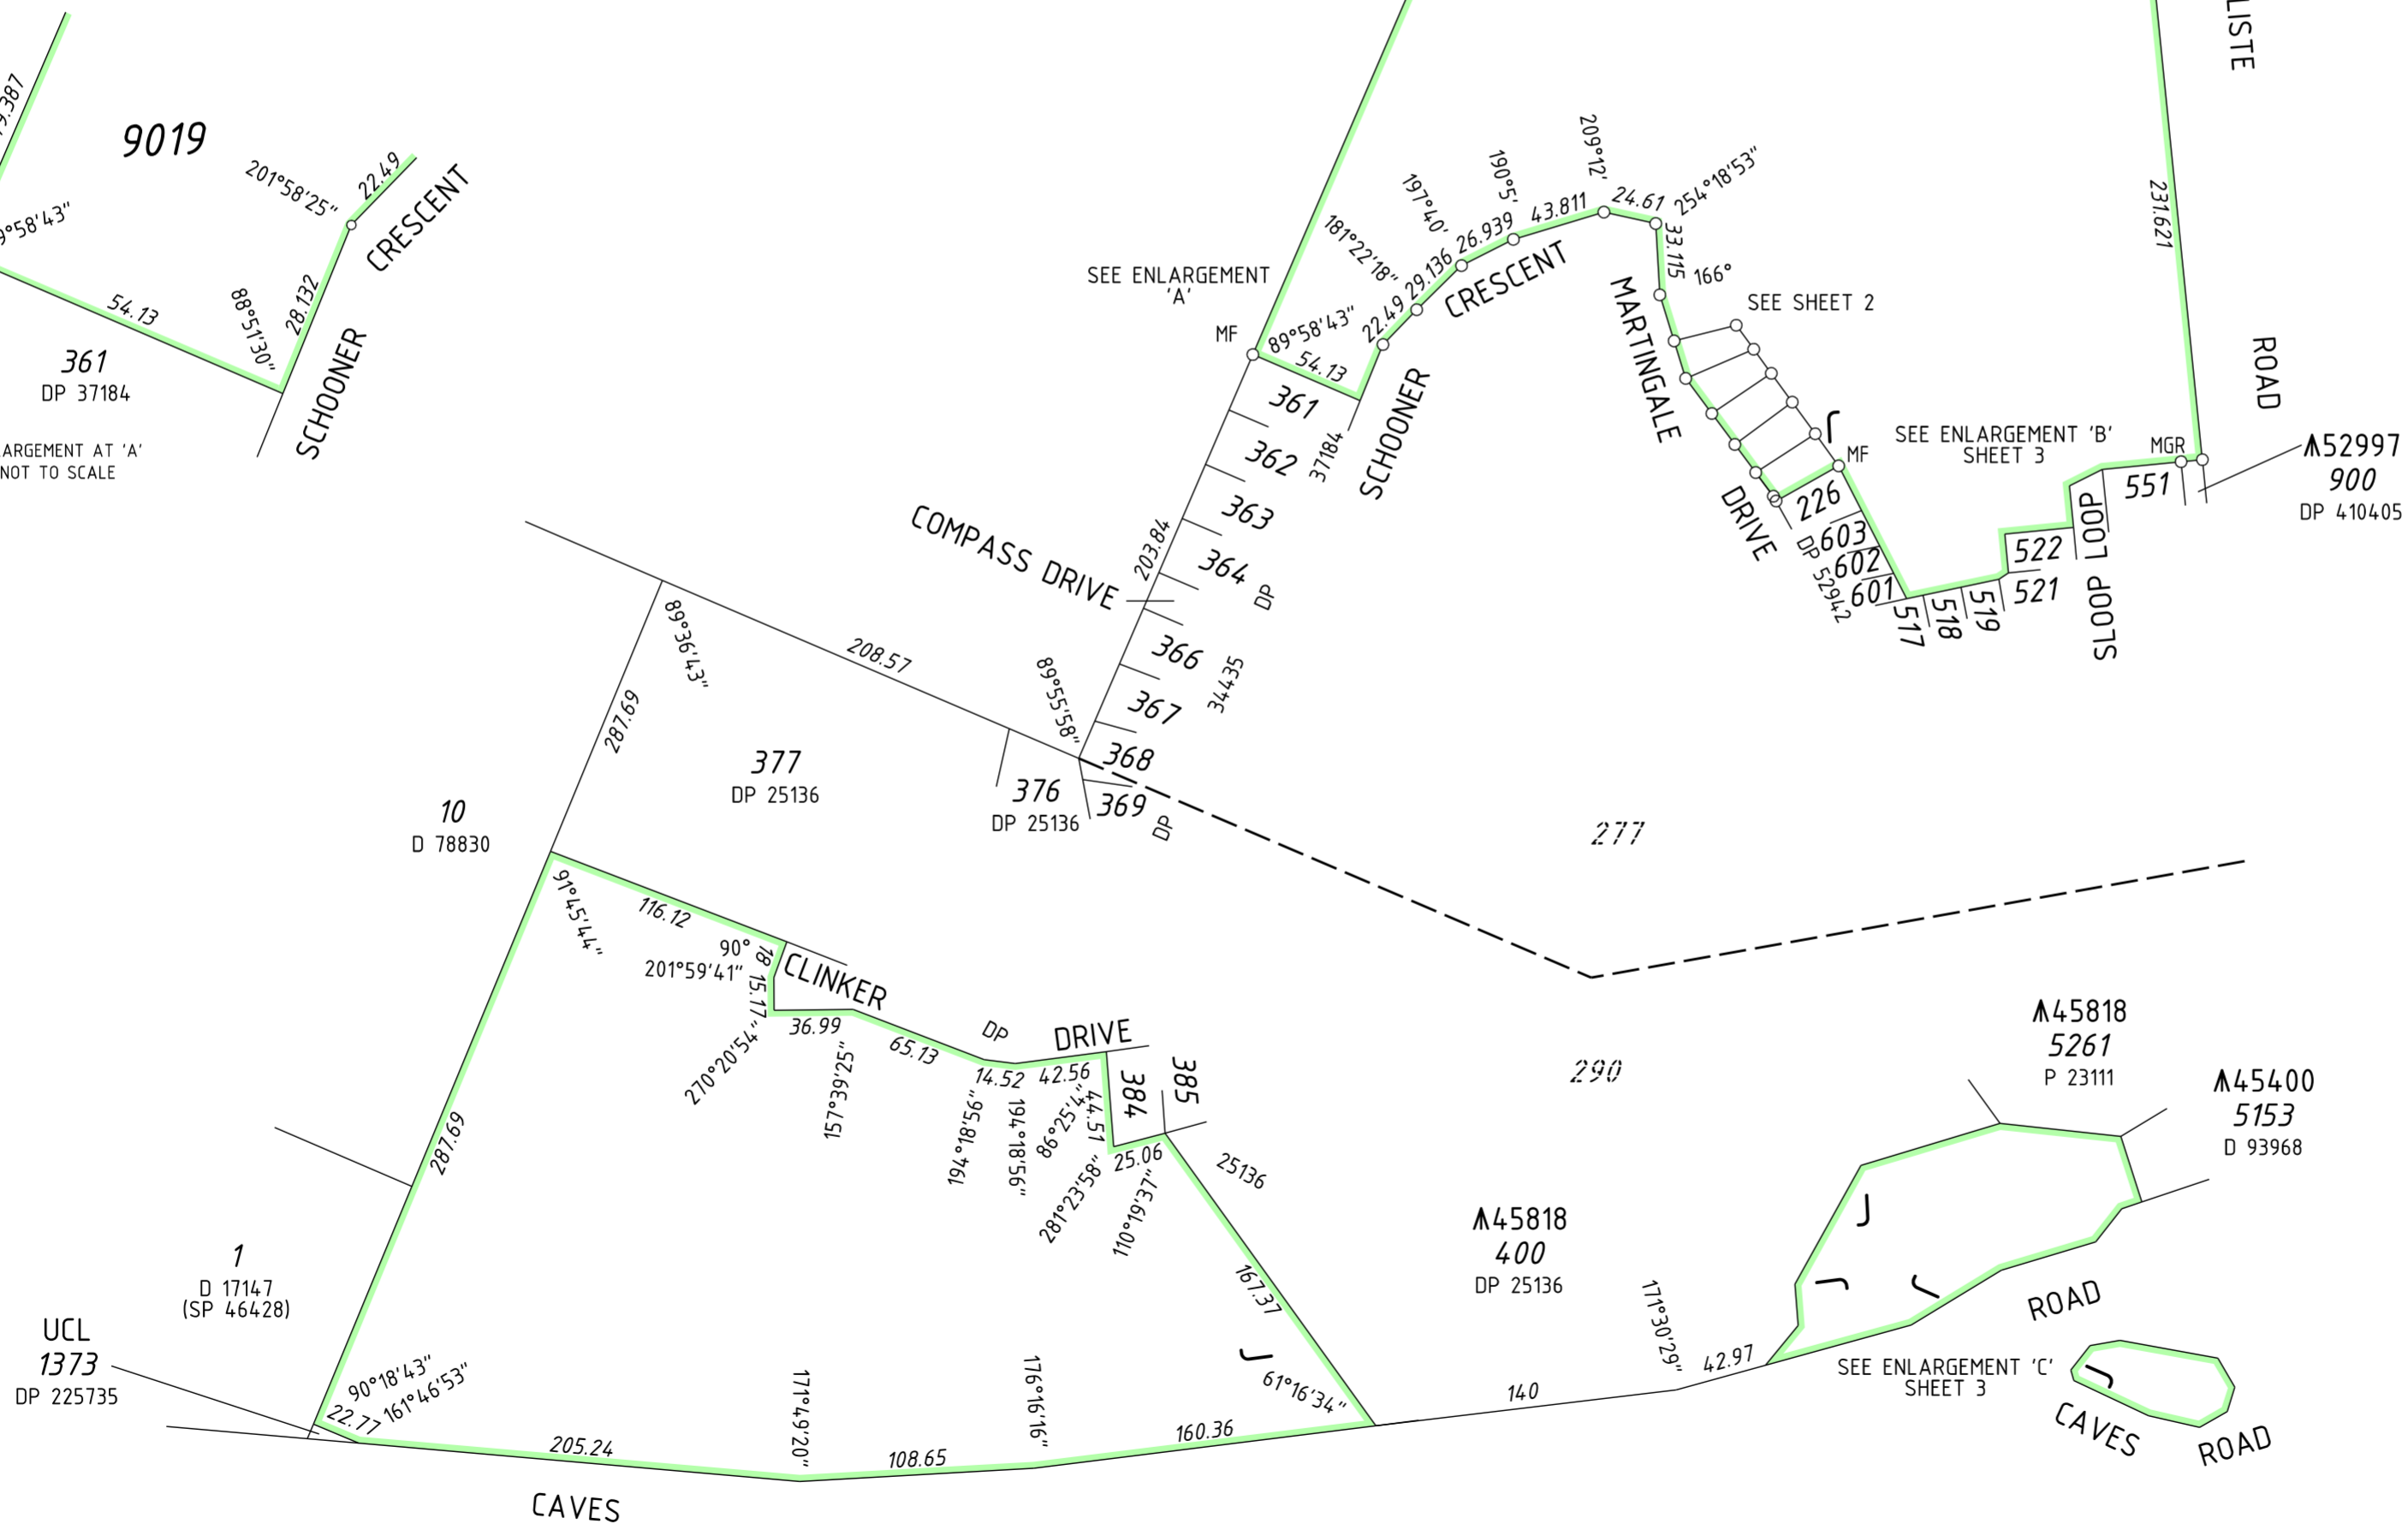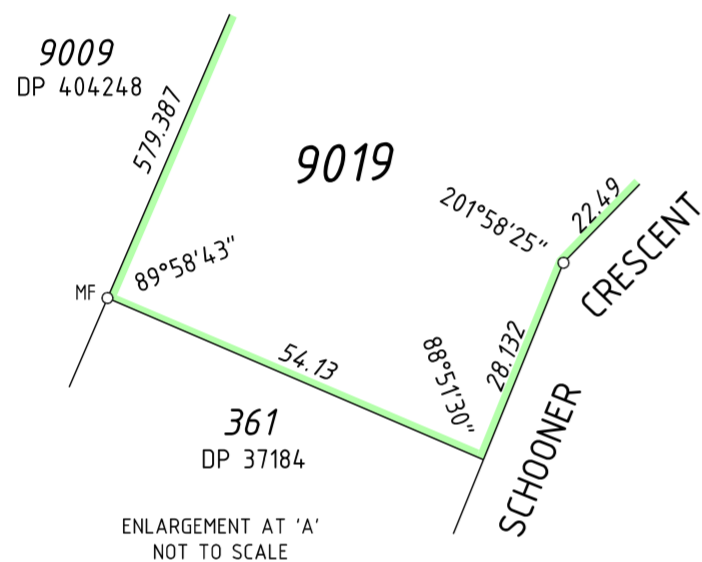


21 Spencer Street
BUNBURY WA 6230
P: 08 9792 6000 F: 08 9721 9611
W: www.harleydykstra.com.au
E: Drafting@harleydykstra.com.au

HD Ref
204.19L2-01B
JW 11/09/18

TYPE	FREEHOLD	S.S.A.	YES/NO
PURPOSE	SUBDIVISION		
PLAN OF	LOTS 566-570, 9019, AND EASEMENTS		
FORMER TENURE	LOT 9018 ON DP 410405 C/T 2930-493		
LOCAL AUTHORITY	CITY OF BUSSELTON		
LOCALITY	DUNSBOROUGH		
D.O.L. FILE			
FIELD RECORD	131592		
SURVEYOR'S CERTIFICATE - REG 54 I, D.P. JOHNSON hereby certify that this plan is accurate and is a correct representation of the - (a) *survey; and/or (b) *calculations from measurements recorded in the field records, [* delete if inapplicable] undertaken for the purposes of this plan and that it complies with the relevant written law(s) in relation to which it is lodged.			
LICENSED SURVEYOR			DATE
LODGED			
DATE	FEE PAID	ASSESS No.	
I.S.C.			
EXAMINED			
			DATE
WESTERN AUSTRALIAN PLANNING COMMISSION FILE 153458			
Delegated under S.16 P&D Act 2005			DATE
IN ORDER FOR DEALINGS SUBJECT TO			
INSPECTOR OF PLANS AND SURVEYS			DATE
APPROVED Reg 26A(4)			
INSPECTOR OF PLANS AND SURVEYS (S. 18 Licensed Surveyors Act 1909)			DATE
DEPOSITED PLAN 411021 SHEET 1 OF 3 SHEETS (PLUS SURVEY SHEET) VERSION 1			

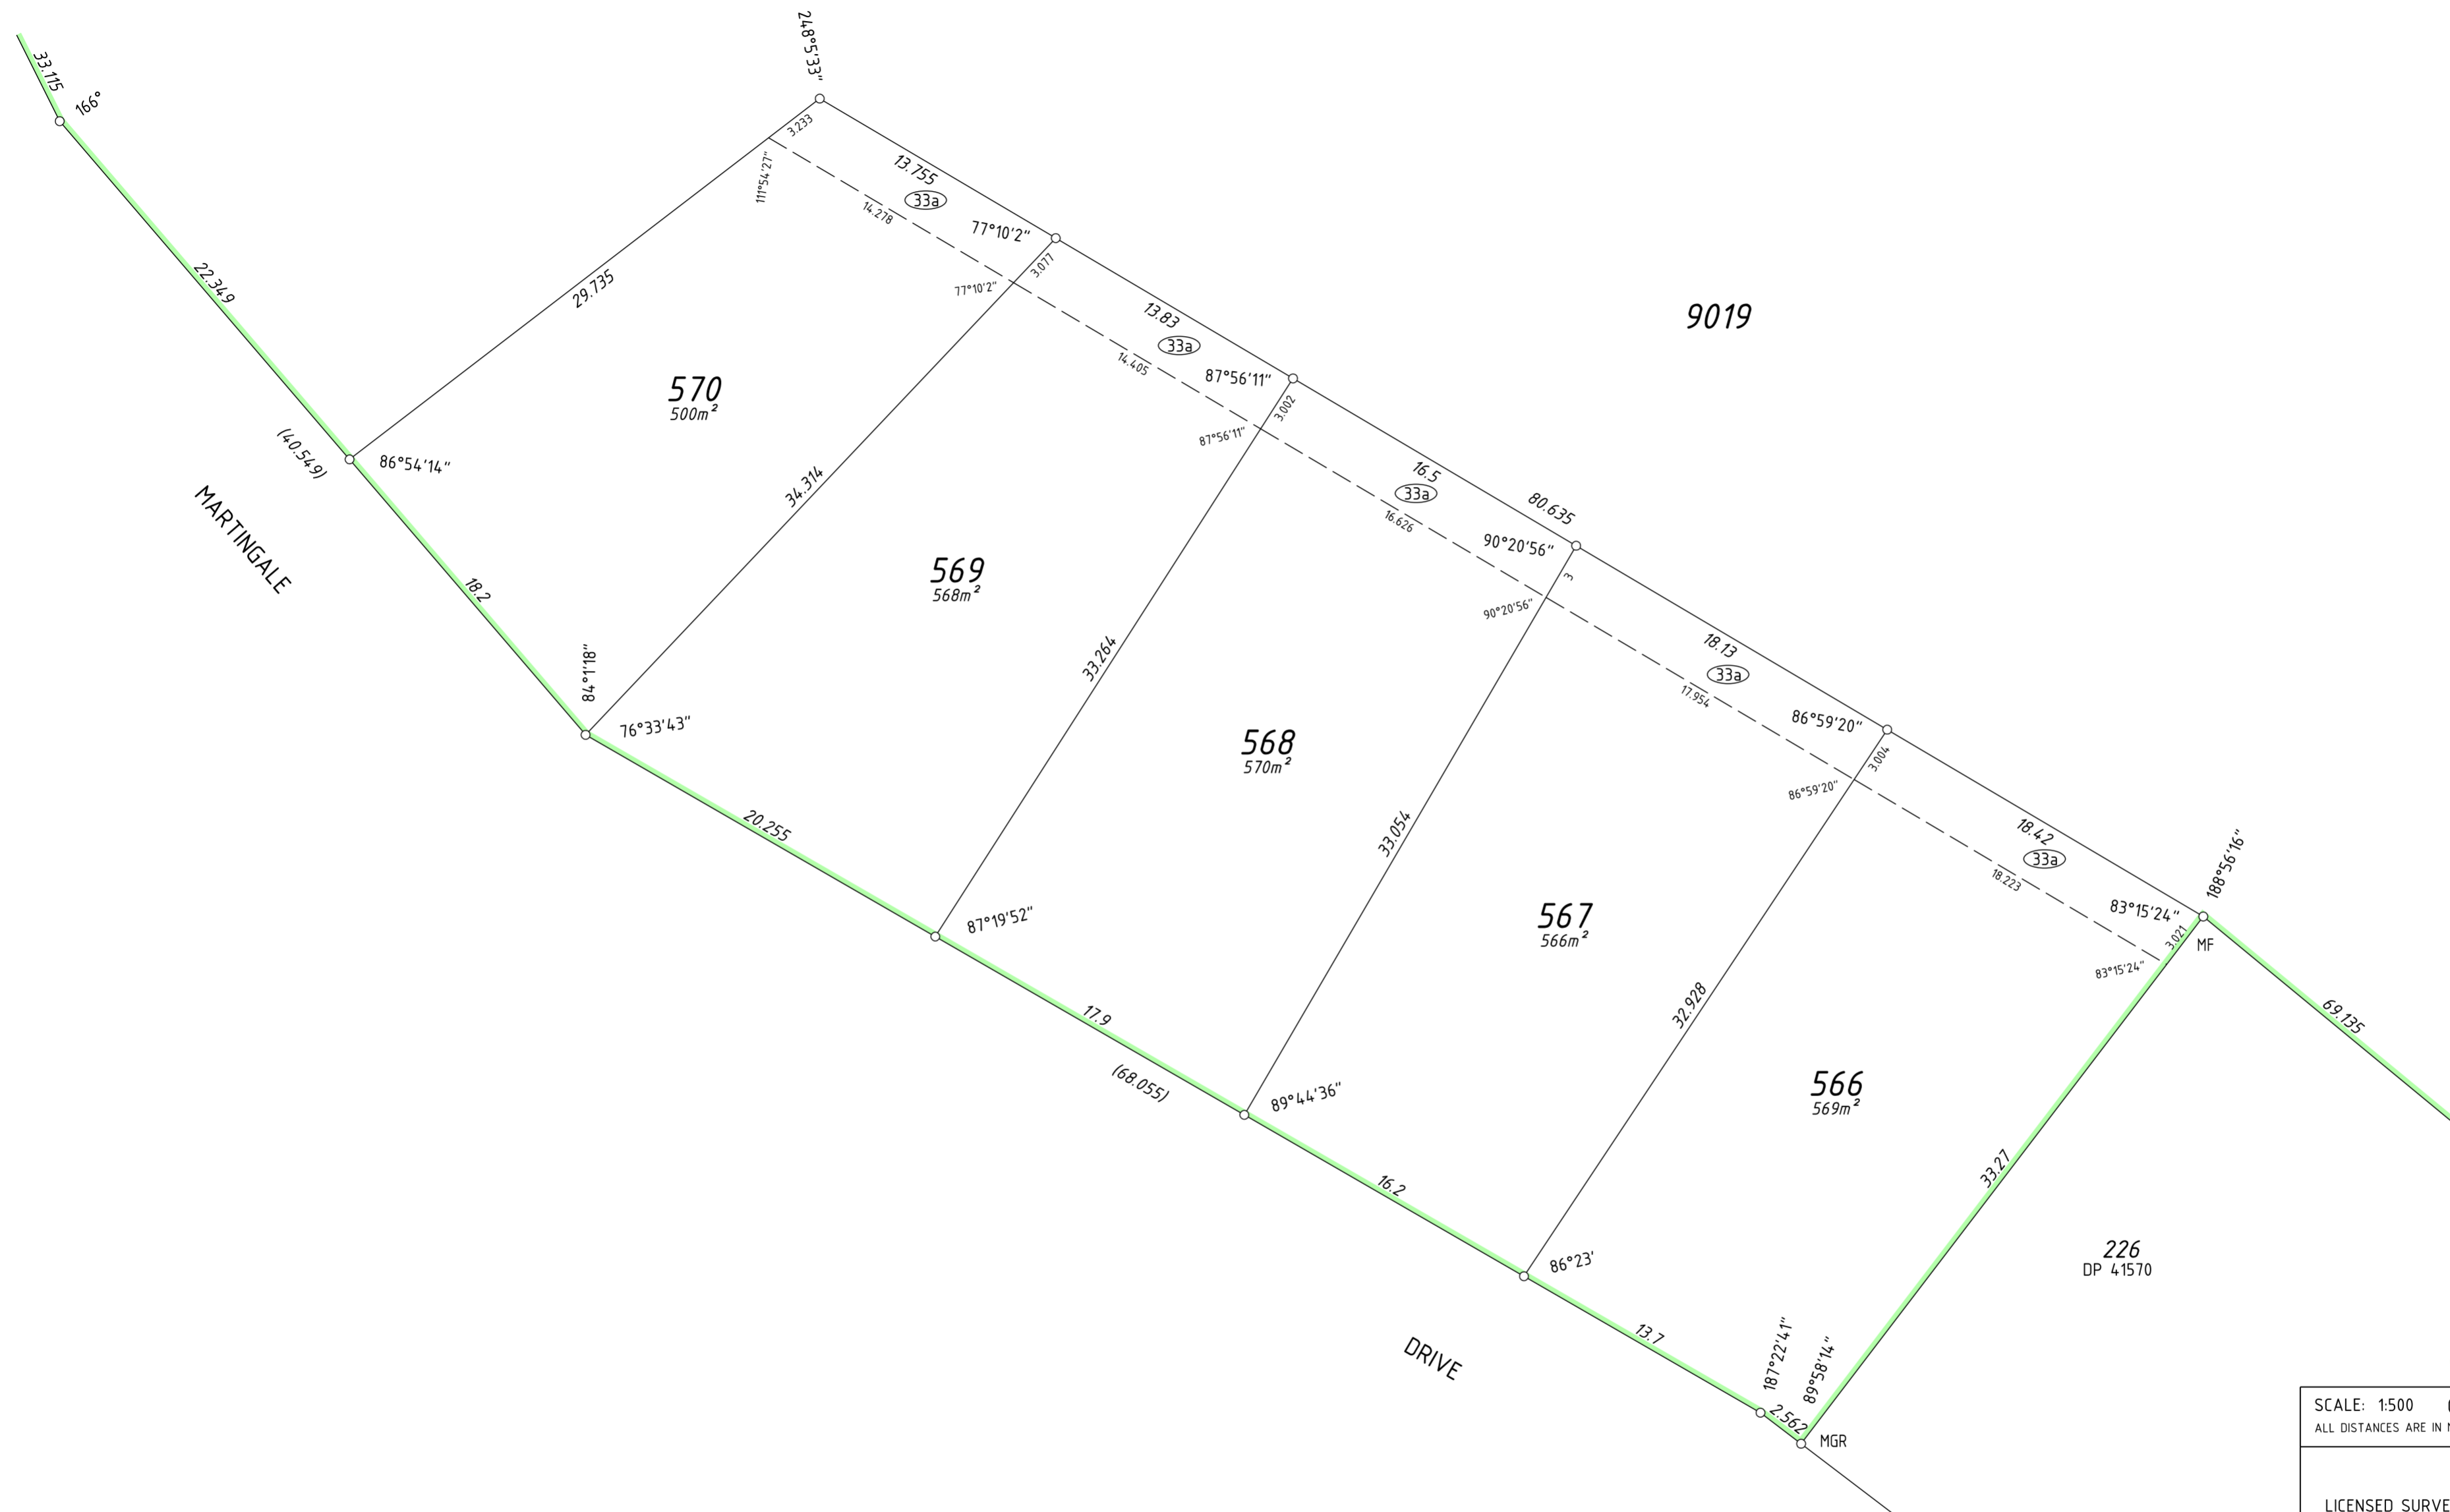

SCALE: 1:500 @ A2
ALL DISTANCES ARE IN METRES

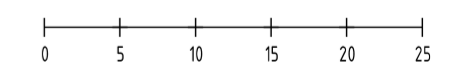



LICENSED SURVEYOR _____ DATE _____



SURVEY CARRIED OUT UNDER REG 26A
SPECIAL SURVEY AREA GUIDELINES
SEE SURVEY SHEETS FOR SURVEY INFORMATION
USE ONLY THE SURVEY SHEET(S) WHEN DETERMINING
THE TRUE FINAL POSITION AND TYPE OF ALL SURVEY
MARKS PLACED PERTAINING TO THIS PLAN

DEPOSITED PLAN
411021
SHEET 2 OF 3 SHEETS
(PLUS SURVEY SHEET)
VERSION 1

FOR HEADING SEE SHEET 1
HELD BY LANDGATE IN DIGITAL FORMAT ONLY

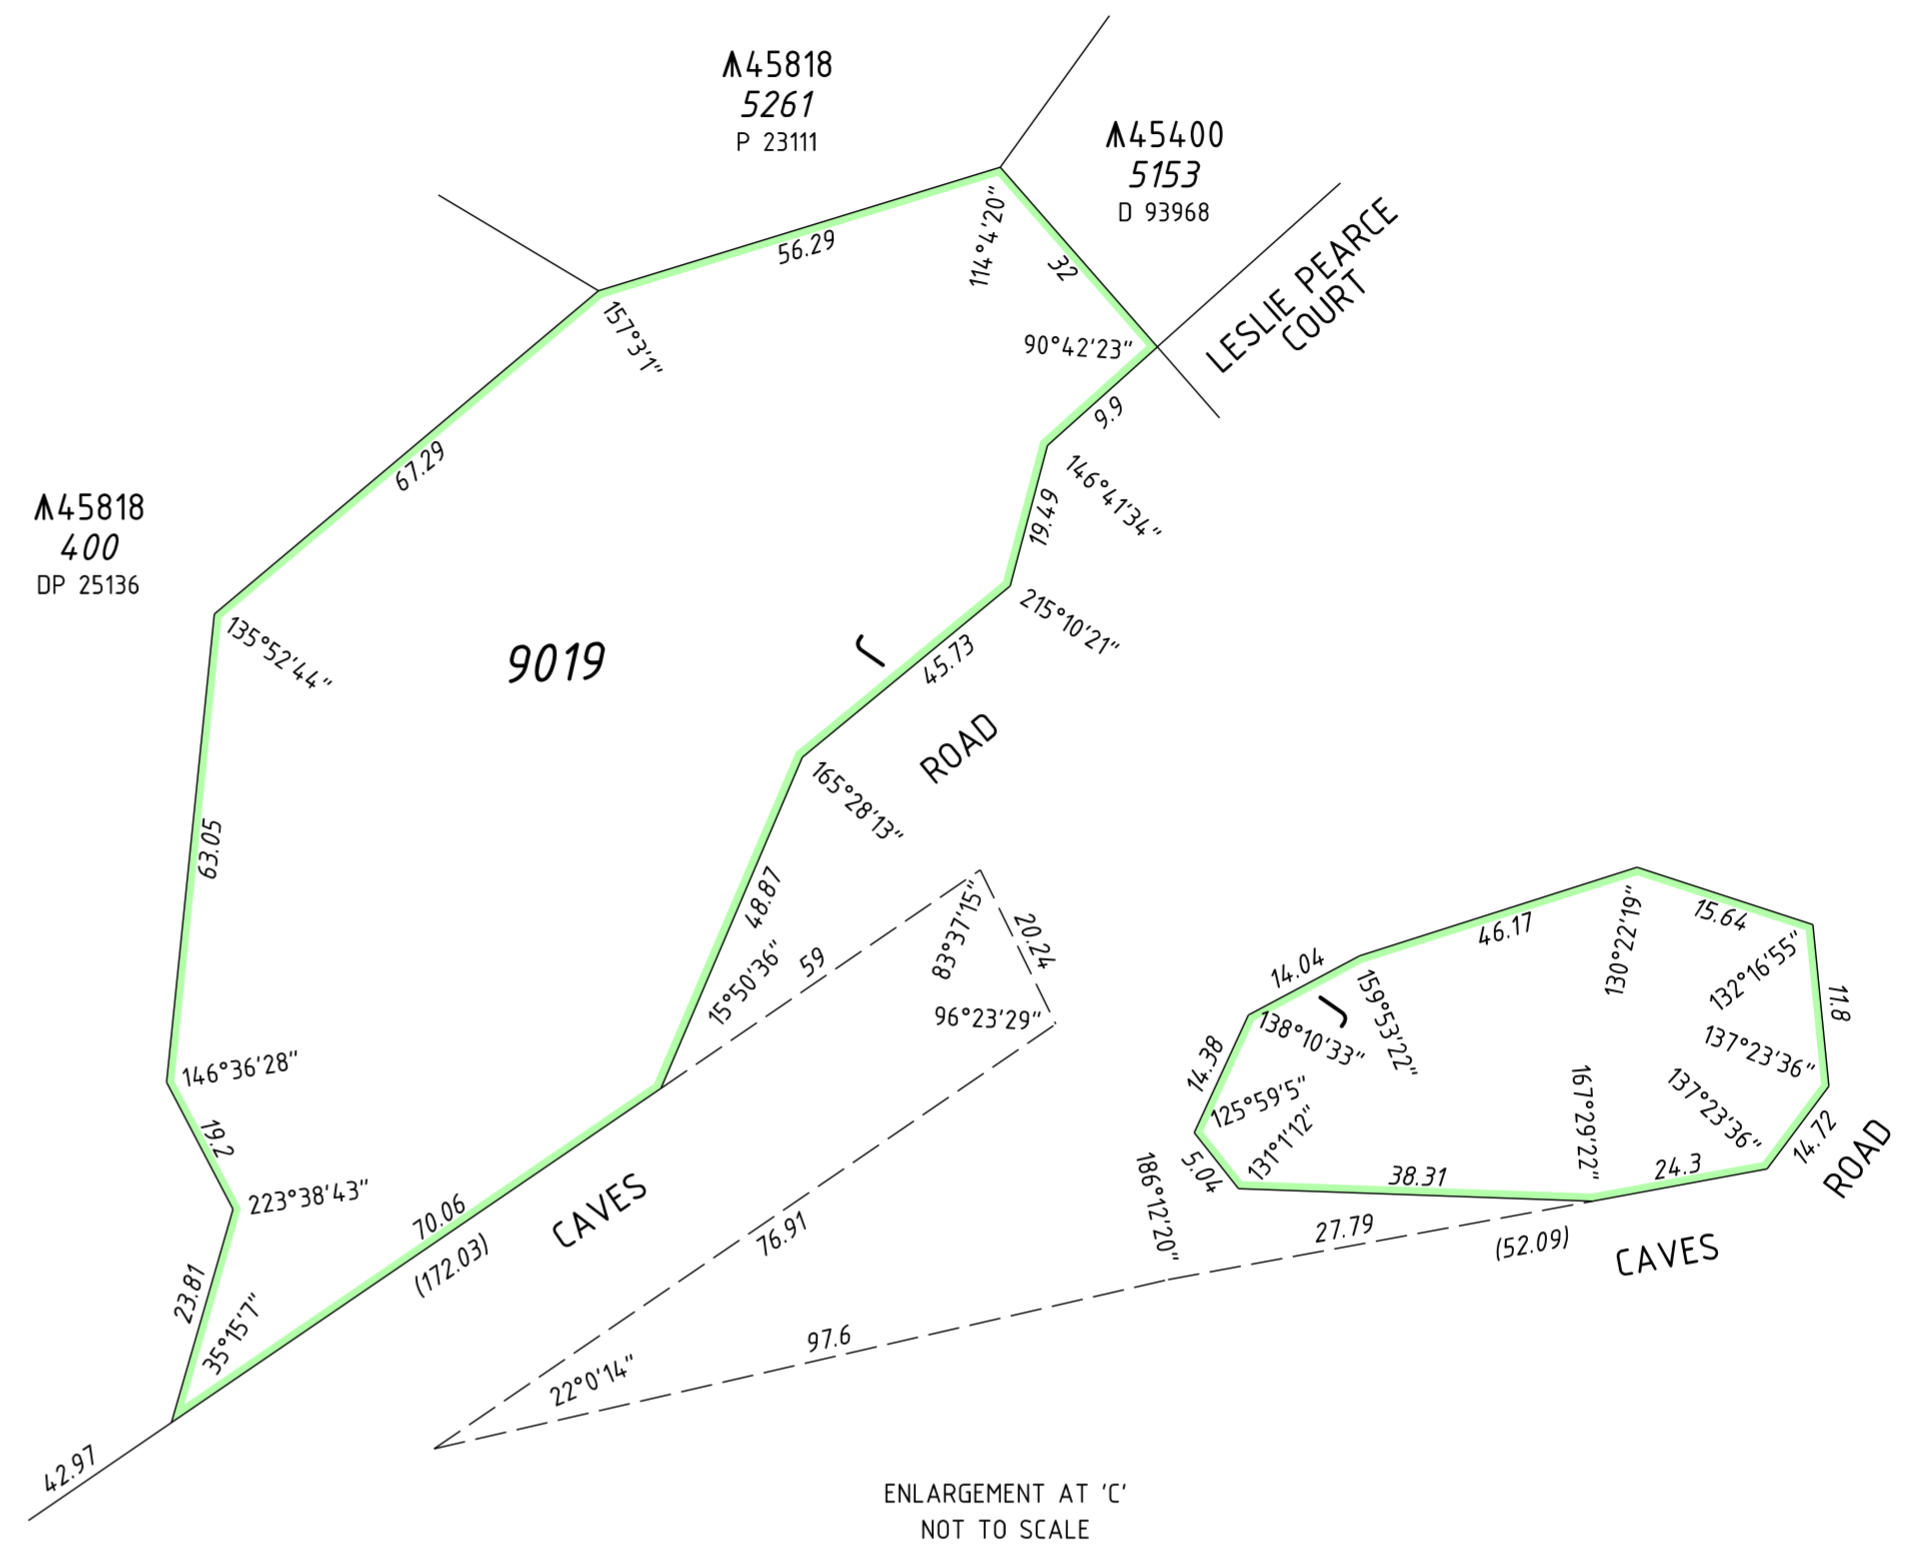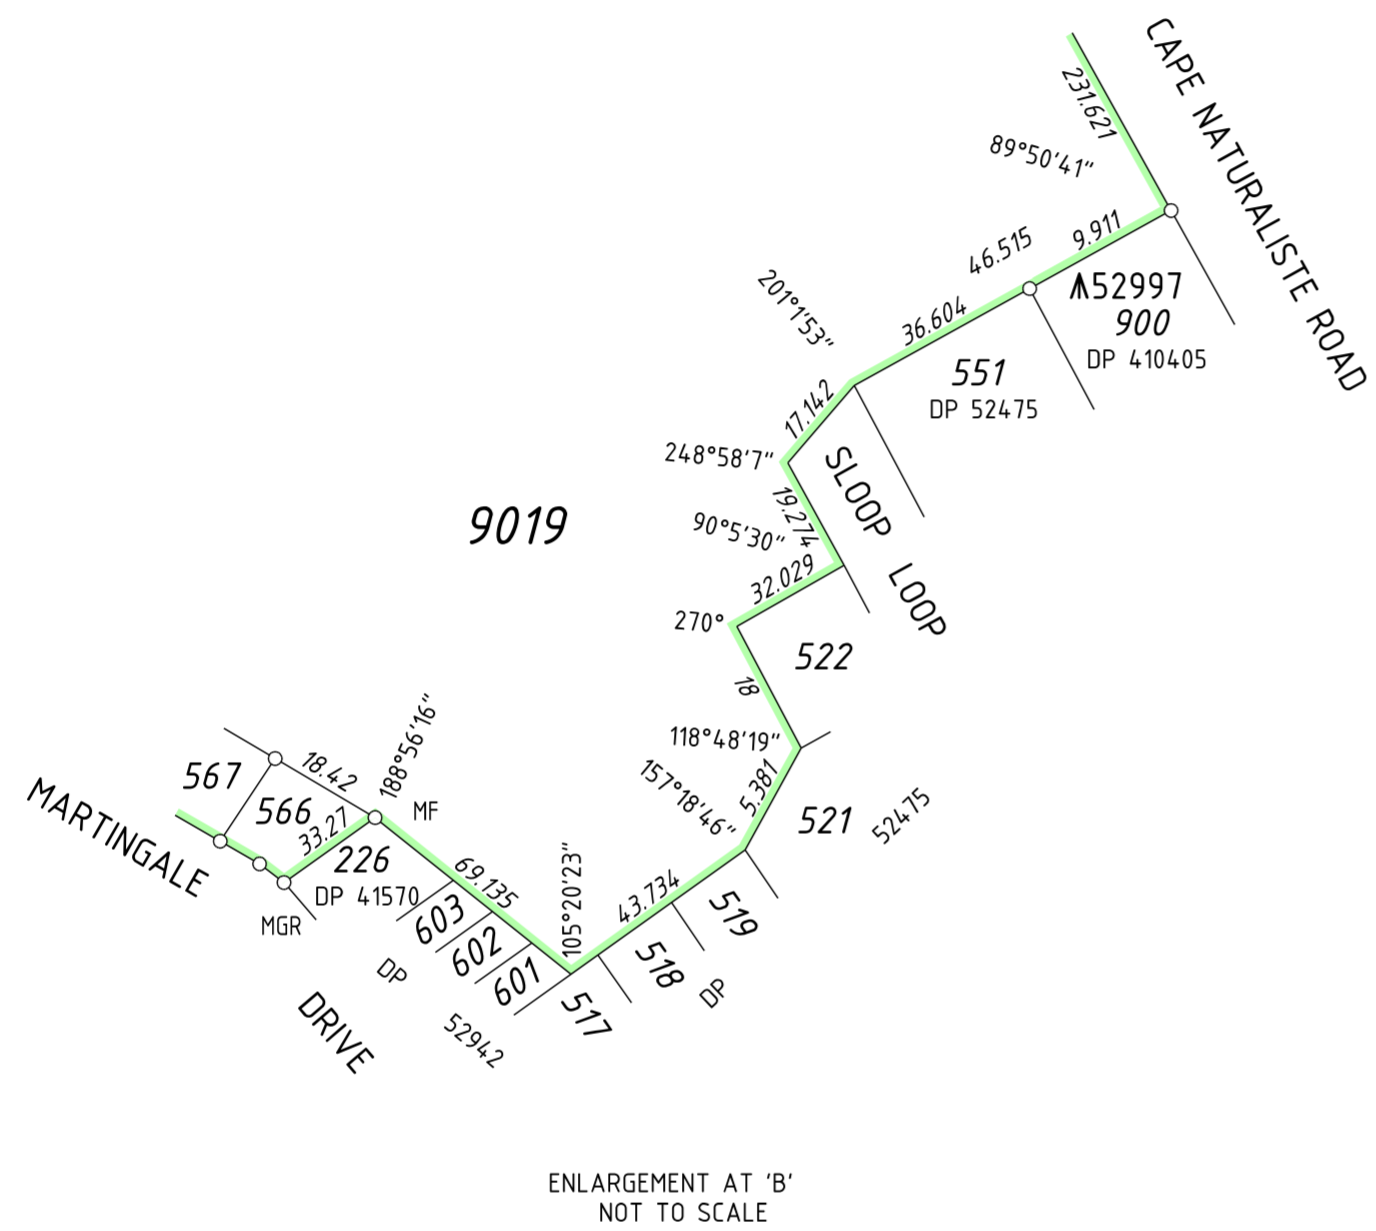

USE ONLY THE SURVEY SHEET(S) WHEN DETERMINING
THE TRUE FINAL POSITION AND TYPE OF ALL SURVEY
MARKS PLACED PERTAINING TO THIS PLAN
SURVEY CARRIED OUT UNDER REG 26A
SPECIAL SURVEY AREA GUIDELINES
SEE SURVEY SHEETS FOR SURVEY INFORMATION

INTERESTS AND NOTIFICATIONS

SUBJECT	PURPOSE	STATUTORY REFERENCE	ORIGIN	LAND BURDENED	BENEFIT TO	COMMENTS
33a	EASEMENT (DRAINAGE)	SEC 167 OF THE P & D ACT REG 33(a)	THIS PLAN	LOTS 566-570	CITY OF BUSSELTON	
	NOTIFICATION	SEC 165 OF THE P & D ACT	DOC	LOTS 566-570		BUSHFIRE PRONE AREA & MOSQUITO BREEDING AREA

HD Ref
20419L2-01B
JW 11/09/18



NOT TO SCALE
ALL DISTANCES ARE IN METRES

LICENSED SURVEYOR _____ DATE _____



DEPOSITED PLAN
411021
SHEET 3 OF 3 SHEETS
(PLUS SURVEY SHEET)
VERSION 1

AMENDMENTS TABLE (SURVEY SHEETS ONLY)

VER.	AMENDMENT	AUTHORISED BY	DATE

FOR SURVEY INFORMATION ONLY
 SURVEY INFORMATION COMPRISES
 SURVEY SHEET A

SURVEY CARRIED OUT UNDER REG 26A
 SPECIAL SURVEY AREA GUIDELINES
 ALL BEARINGS AND DISTANCES ON THIS SHEET
 ARE THE RESULT OF LEAST SQUARES ADJUSTMENTS
 CARRIED OUT ON FIELD OBSERVATIONS

GRID DATUM: MREG94



21 Spencer Street
 BUNBURY WA 6230
 PO BOX 778 BUNBURY WA 6231
 P: 08 9792 6000 F: 08 9721 9611
 W: www.harleydykstra.com.au
 E: Drafting@harleydykstra.com.au



SURVEYOR'S CERTIFICATE - REG 54


I, D.P. JOHNSON
 hereby certify that this plan is accurate and
 is a correct representation of the -
 (a) *survey; and/or
 (b) *calculations from measurements
 recorded in the field records,
 [* delete if inapplicable]
 undertaken for the purposes of this plan
 and that it complies with the relevant
 written law(s) in relation to which it is
 lodged.

SURVEYOR'S CERTIFICATE - REG 55E(d)

The marks shown on these plans of survey
 were in place on 22/06/2018

LICENSED SURVEYOR

DATE

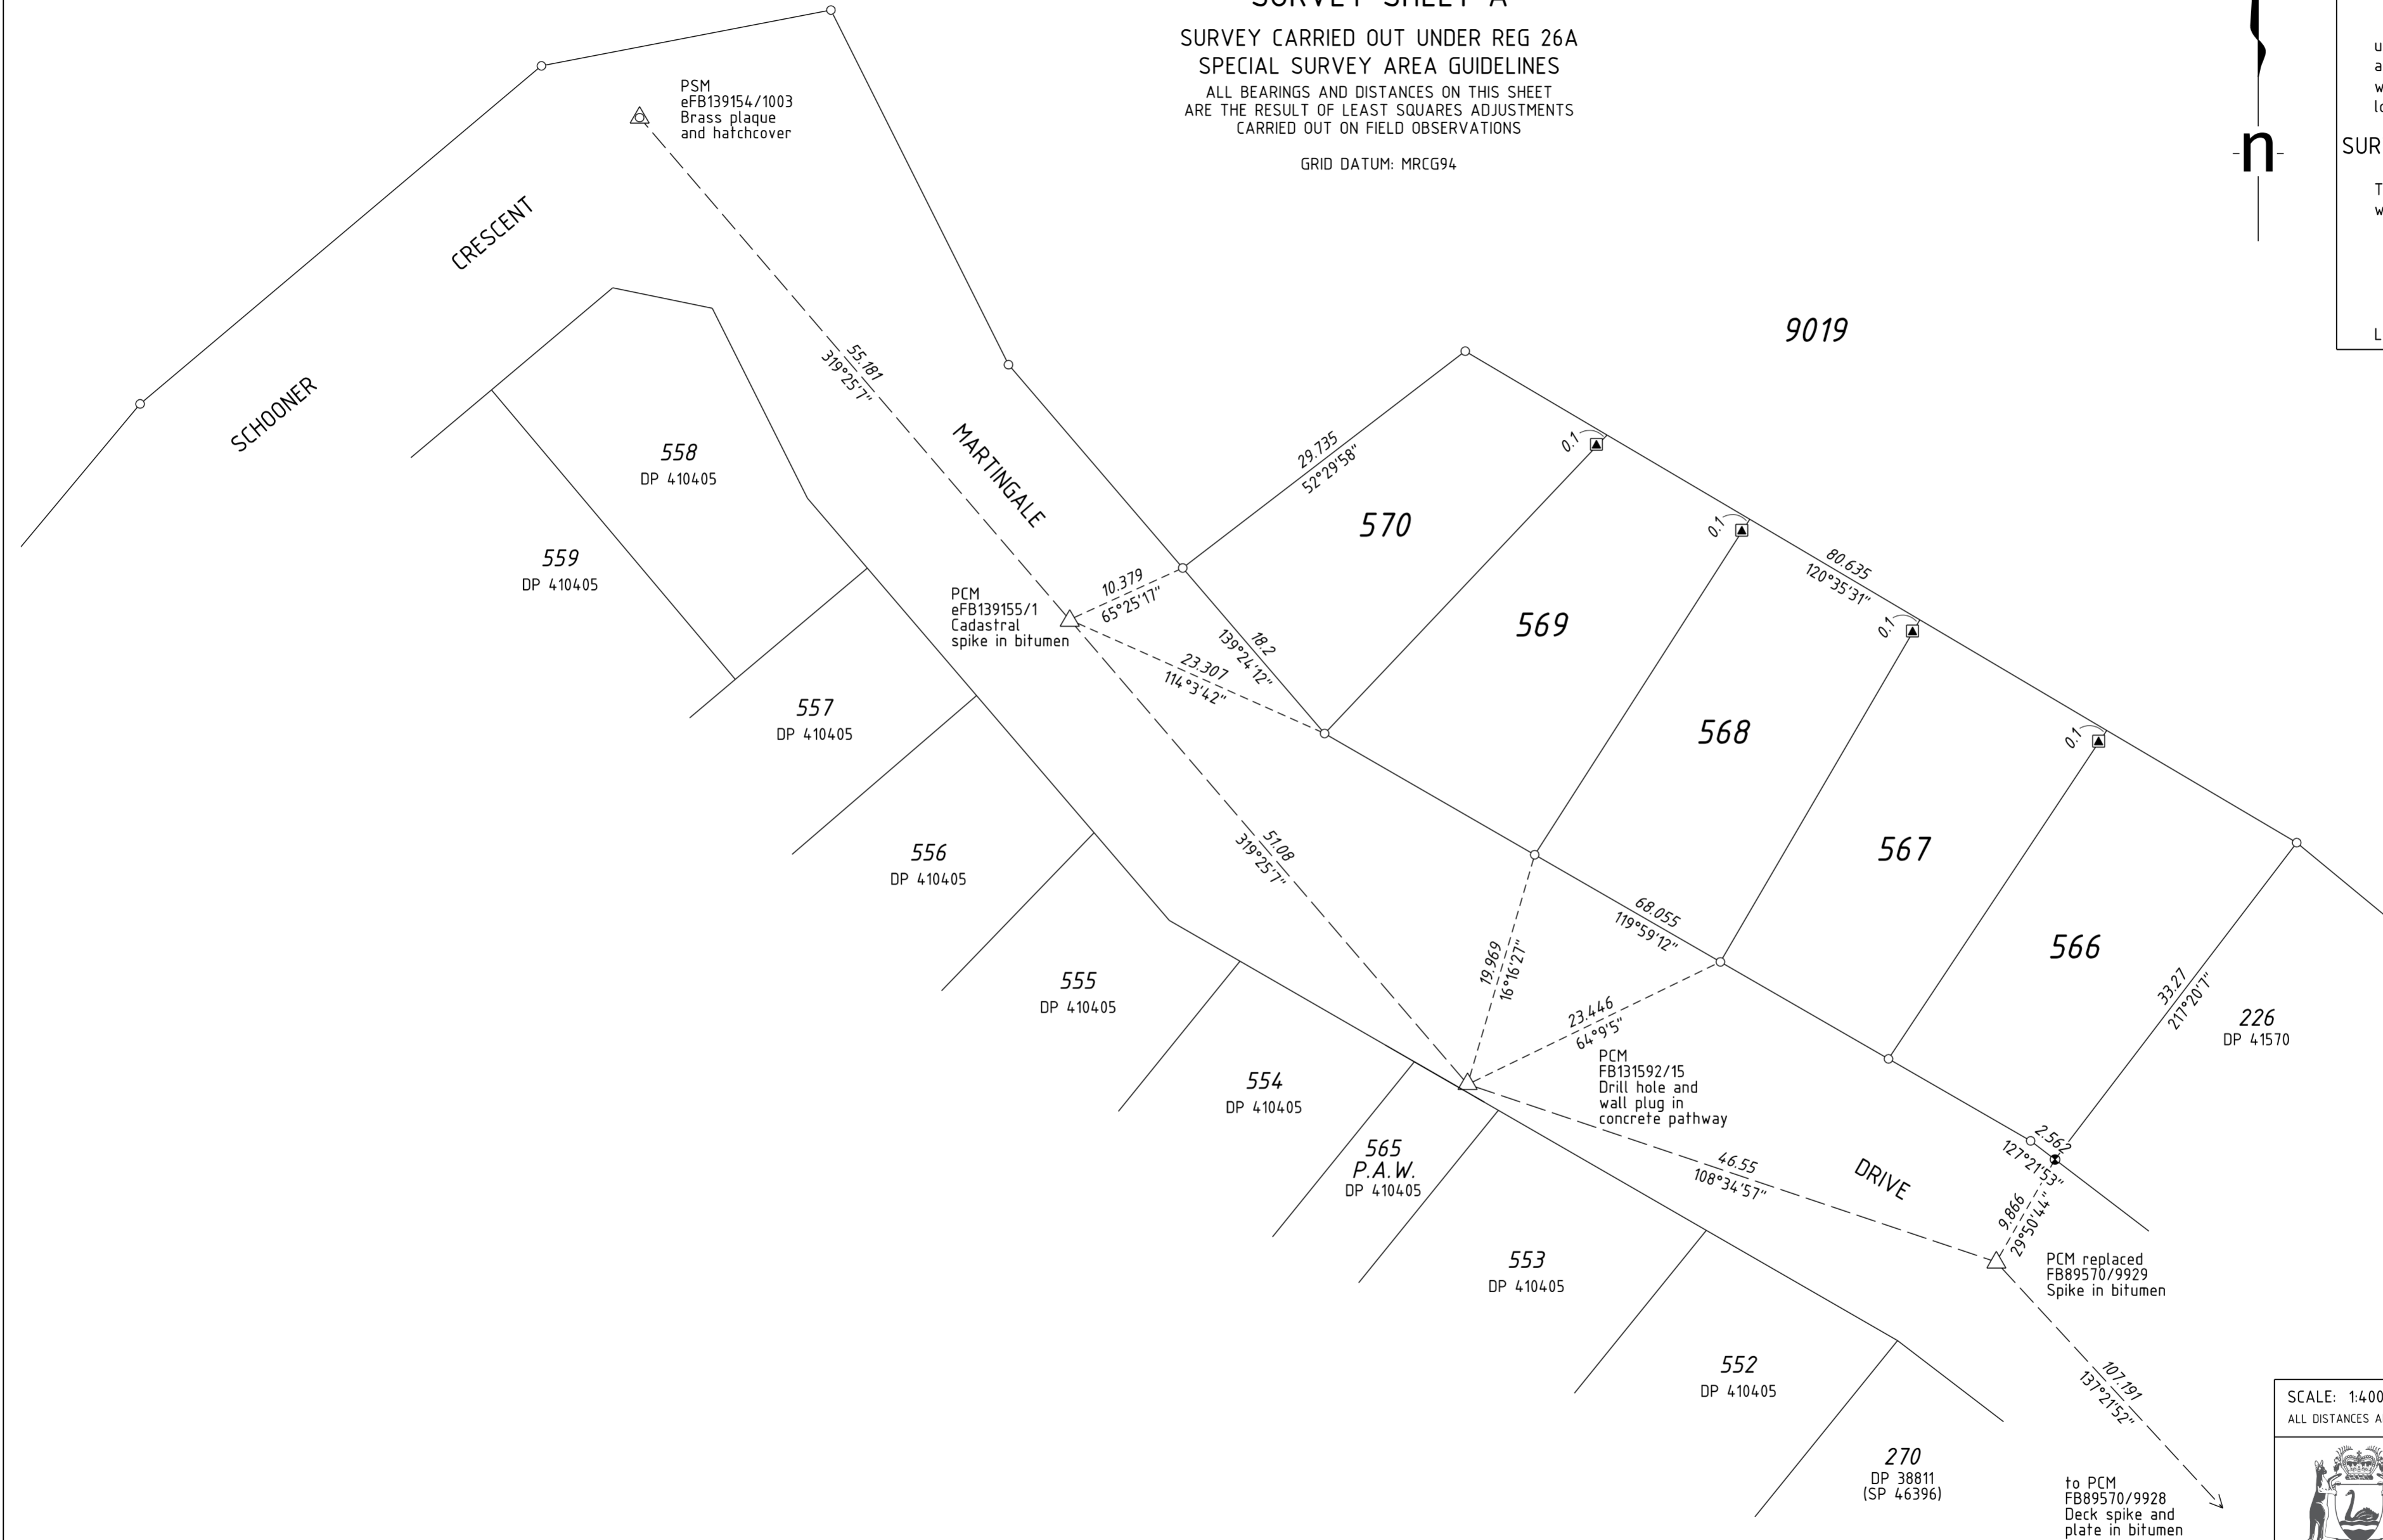

SCALE: 1:400 @ A2
 ALL DISTANCES ARE IN METRES



LEGEND

- Permanent Survey Mark (PSM)
- Permanent Control Mark (PCM)
- Peg unless stated otherwise
- Nail & Plate in Retaining Wall
- Mark on Steel Fence

DEPOSITED PLAN

411021

SURVEY SHEET A
 VERSION 1

HD Ref
 20419L2-01C
 JW 11/09/18

HELD BY LANDGATE IN DIGITAL FORMAT ONLY