


AMENDMENTS TABLE (PLAN GRAPHICS ONLY)			
VERSION	AMENDMENT	AUTHORISED BY	DATE


LOT	FORMER PI / TENURE	ON PLAN/DIA	TITLE
422, 424 - 429	PT LOT 9000	DP 408169	2907/88
	PT LOT 52	DP 408797	2938/93
423, 430 - 440	PT LOT 52	DP 408797	2938/93

TYPE	FREEHOLD	S.S.A. YES
PURPOSE	SUBDIVISION	

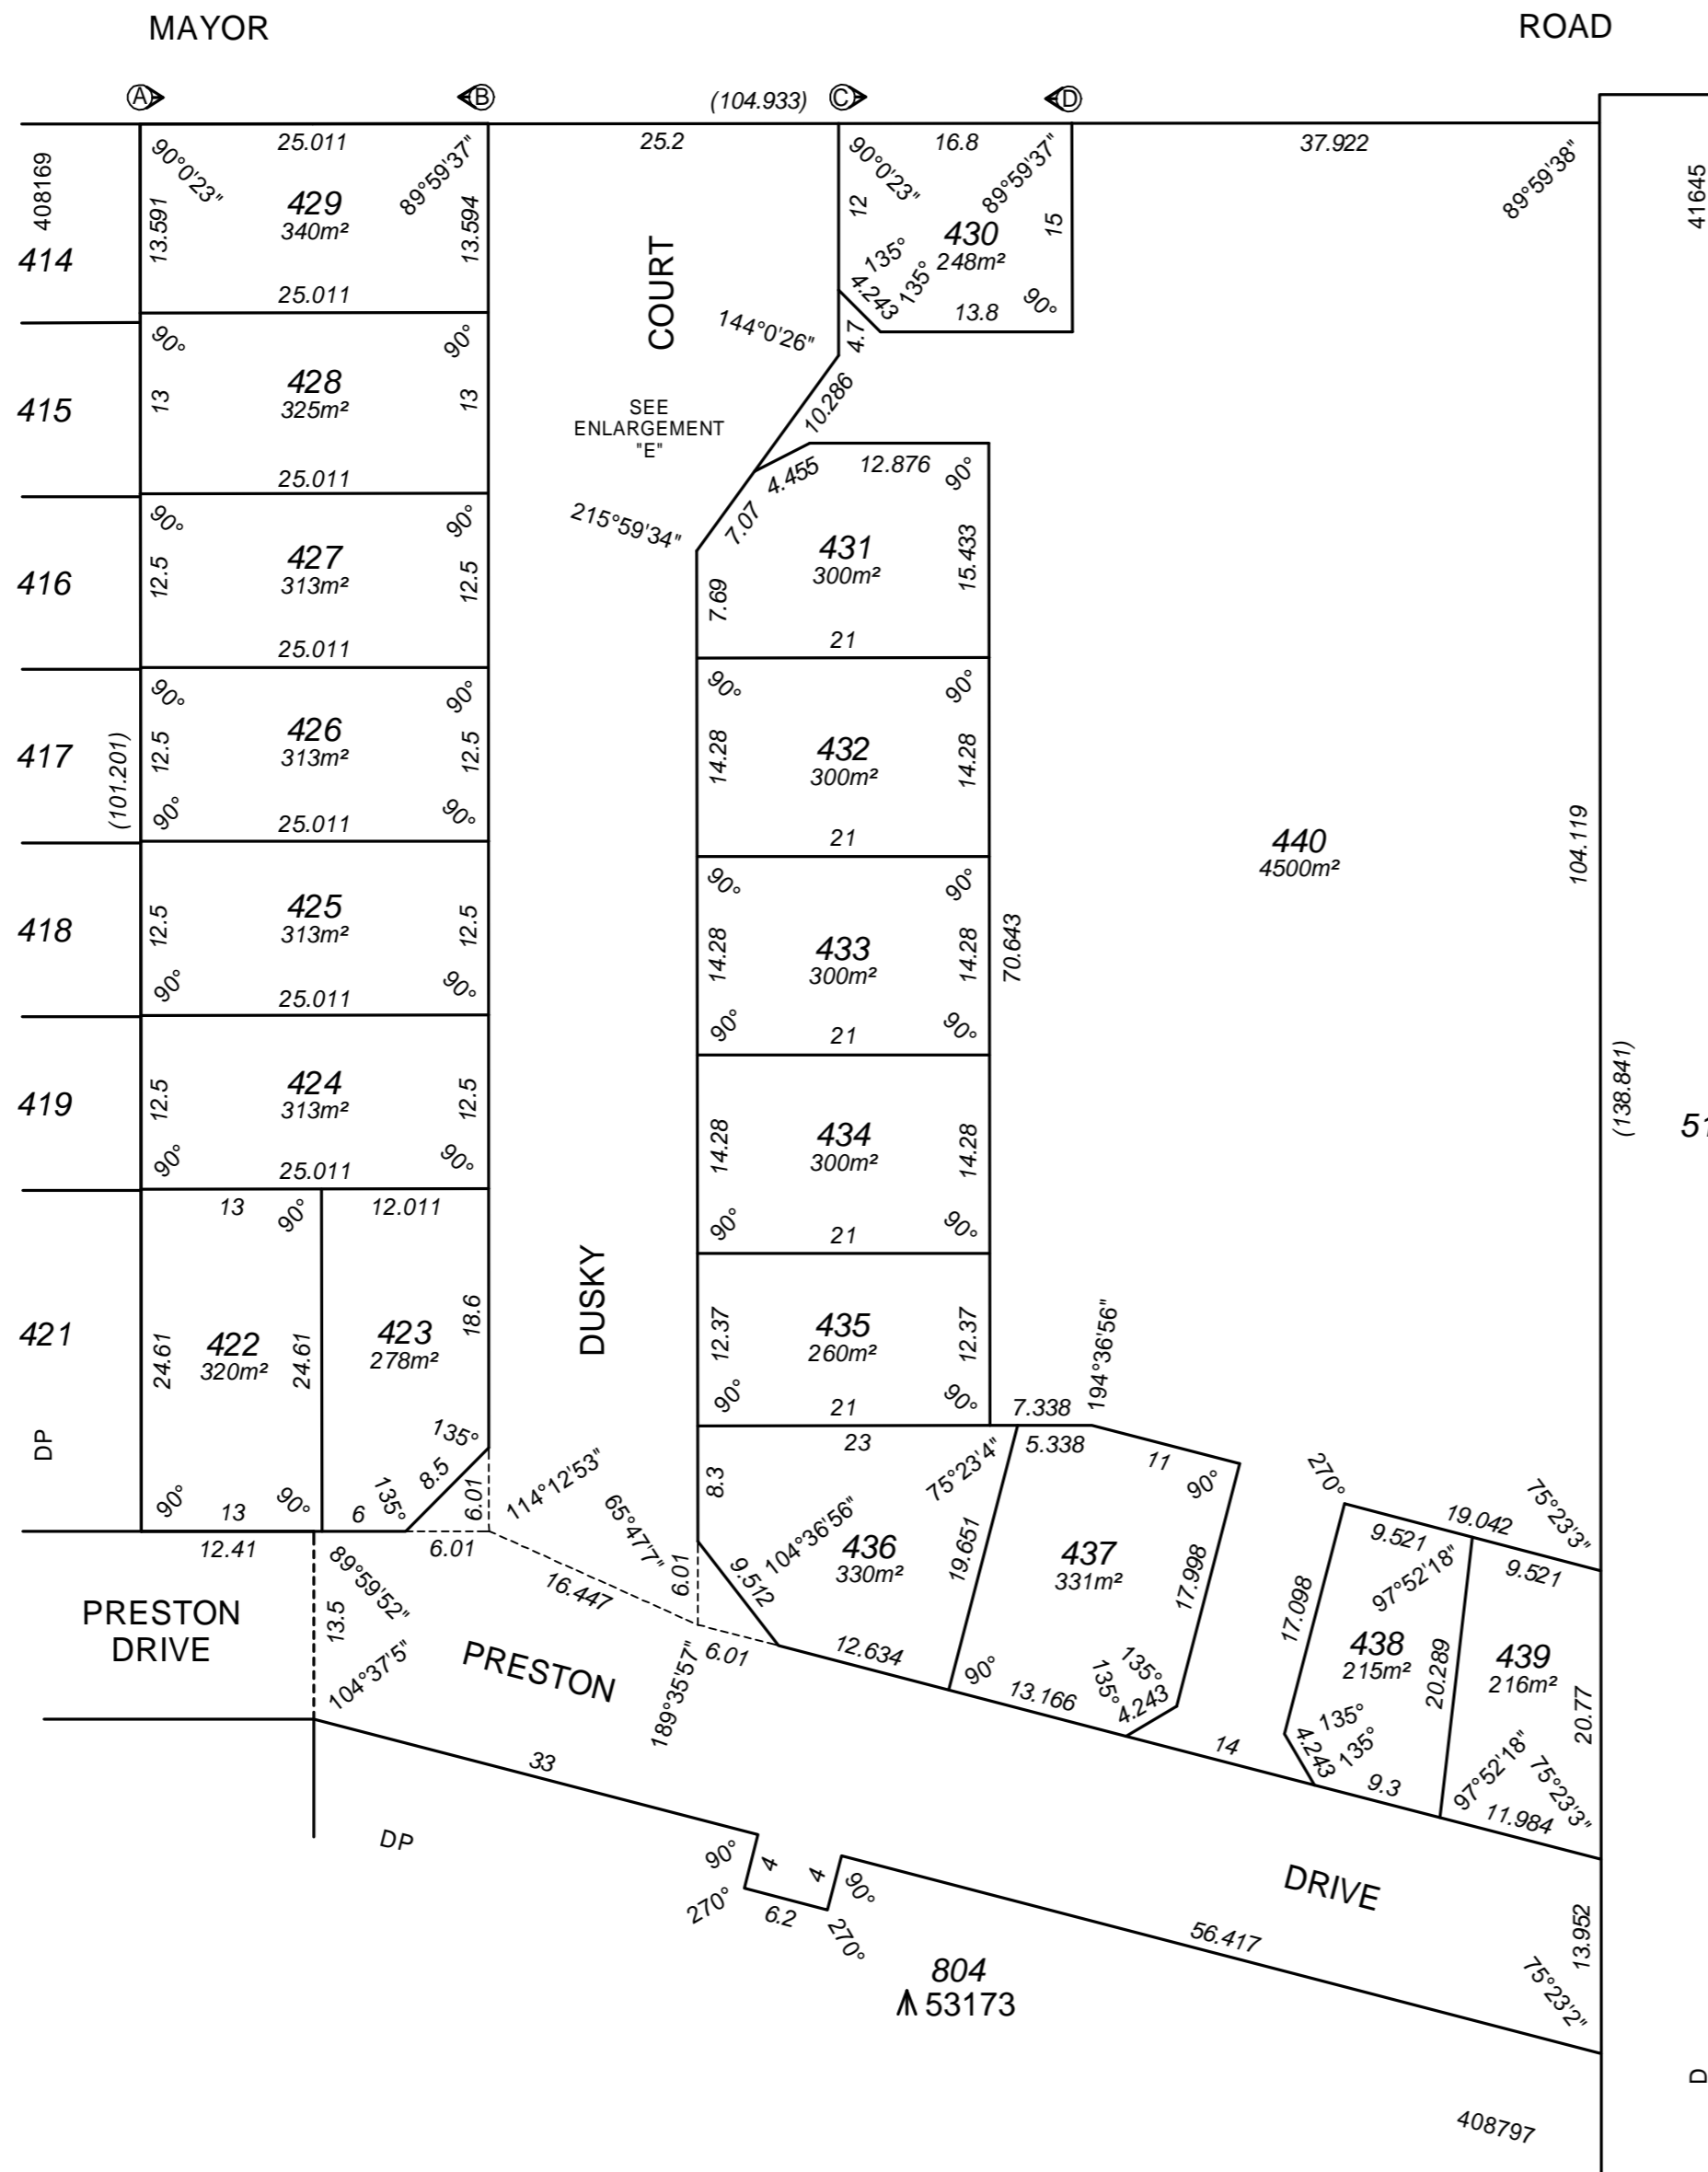

SURVEY CARRIED OUT UNDER REG 26A  
SPECIAL SURVEY AREA GUIDELINES  
SEE SURVEY SHEET A FOR SURVEY INFORMATION

**PROPOSED GREEN TITLE SUBDIVISION PLAN ONLY**  
All Lot Dimensions Angles and Areas are subject to WAPC and relevant authority approvals, survey measurement and calculation and Landgate examination and may change

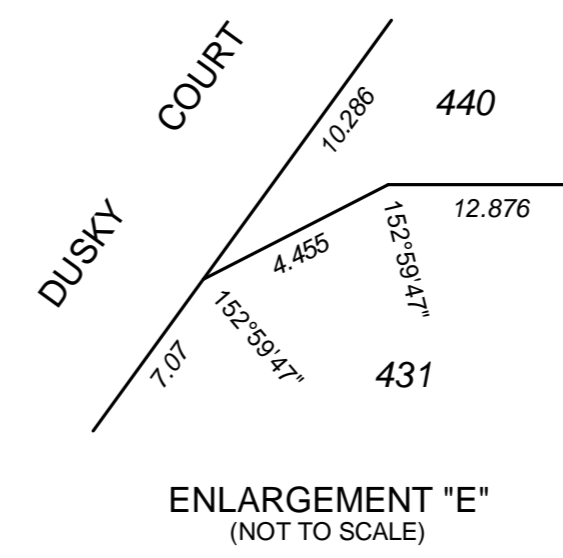

**BEWARE**  
UNAPPROVED & UNLODGED PLAN:  
ALL LOT NUMBERS, DIMENSIONS & AREAS SUBJECT TO  
LANDGATE (Titles Office) APPROVAL

PLAN OF  
**LOTS 422 - 440,  
ROADS & COVENANTS**

FORMER TENURE  
SEE TABLE

LOCAL AUTHORITY  
CITY OF COCKBURN

LOCALITY  
MUNSTER

D.O.L. FILE

FIELD RECORD 144063

SURVEYOR'S CERTIFICATE - Reg 54

I, hereby certify that this plan is accurate and is a correct representation of the -  
(a) survey; and  
(b) calculations from measurements recorded in the field records,  
undertaken for the purposes of this plan and that it complies with the relevant written law(s) in relation to which it is lodged.

LICENSED SURVEYOR DATE

LOGGED

DATE FEE PAID ASSESS No.

I.S.C.

EXAMINED DATE

WESTERN AUSTRALIAN PLANNING COMMISSION  
FILE 150461 & 152800

Delegated under S.16 P&D Act 2005 DATE

IN ORDER FOR DEALINGS  
SUBJECT TO

FOR INSPECTOR OF PLANS AND SURVEYS DATE

APPROVED - REG 26A(4)

INSPECTOR OF PLANS AND SURVEYS  
(S.18 Licensed Surveyors Act 1909) DATE



**DEPOSITED PLAN**  
**413272**  
SHEET 1 OF 1 SHEET  
(PLUS SURVEY SHEET)  
VERSION 1

INTERESTS AND NOTIFICATIONS

SUBJECT	PURPOSE	STATUTORY REFERENCE	ORIGIN	LAND BURDENED	BENEFIT TO	COMMENTS
Ⓐ Ⓑ	COVENANT	SEC 150 OF THE P&D ACT	THIS PLAN	LOT 429	CITY OF COCKBURN	NO VEHICULAR ACCESS IS PERMITTED TO OR FROM MAYOR ROAD
Ⓒ Ⓓ	COVENANT	SEC 150 OF THE P&D ACT	THIS PLAN	LOT 430	CITY OF COCKBURN	NO VEHICULAR ACCESS IS PERMITTED TO OR FROM MAYOR ROAD
	NOTIFICATION	SEC 70A OF THE TLA	DOC	LOTS 422 - 440		MIDGES
	NOTIFICATION	SEC 70A OF THE TLA	DOC	LOTS 422 - 440		TRANSPORT NOISE
	NOTIFICATION	SEC 70A OF THE TLA	DOC	LOTS 422 - 440		FIRE MANAGEMENT PLAN

**COTTAGE & ENGINEERING SURVEYS**  
87-89 Guthrie Street, Osborne Park, Western Australia  
Telephone: (08) 9446 7361  
Email: subdivisions@cottage.com.au  
J/N T432202PV3 (13/03/2018)