


VER.	AMENDMENT	AUTHORISED BY	DATE

Land Surveys 19 Brennan Way
Belmont WA 6104
PO Box 746 Belmont WA 6984
T (08) 9477 4477 E projects@landsurveys.net.au
F (08) 9477 4499 www.landsurveys.net.au JOB ID: 1500197

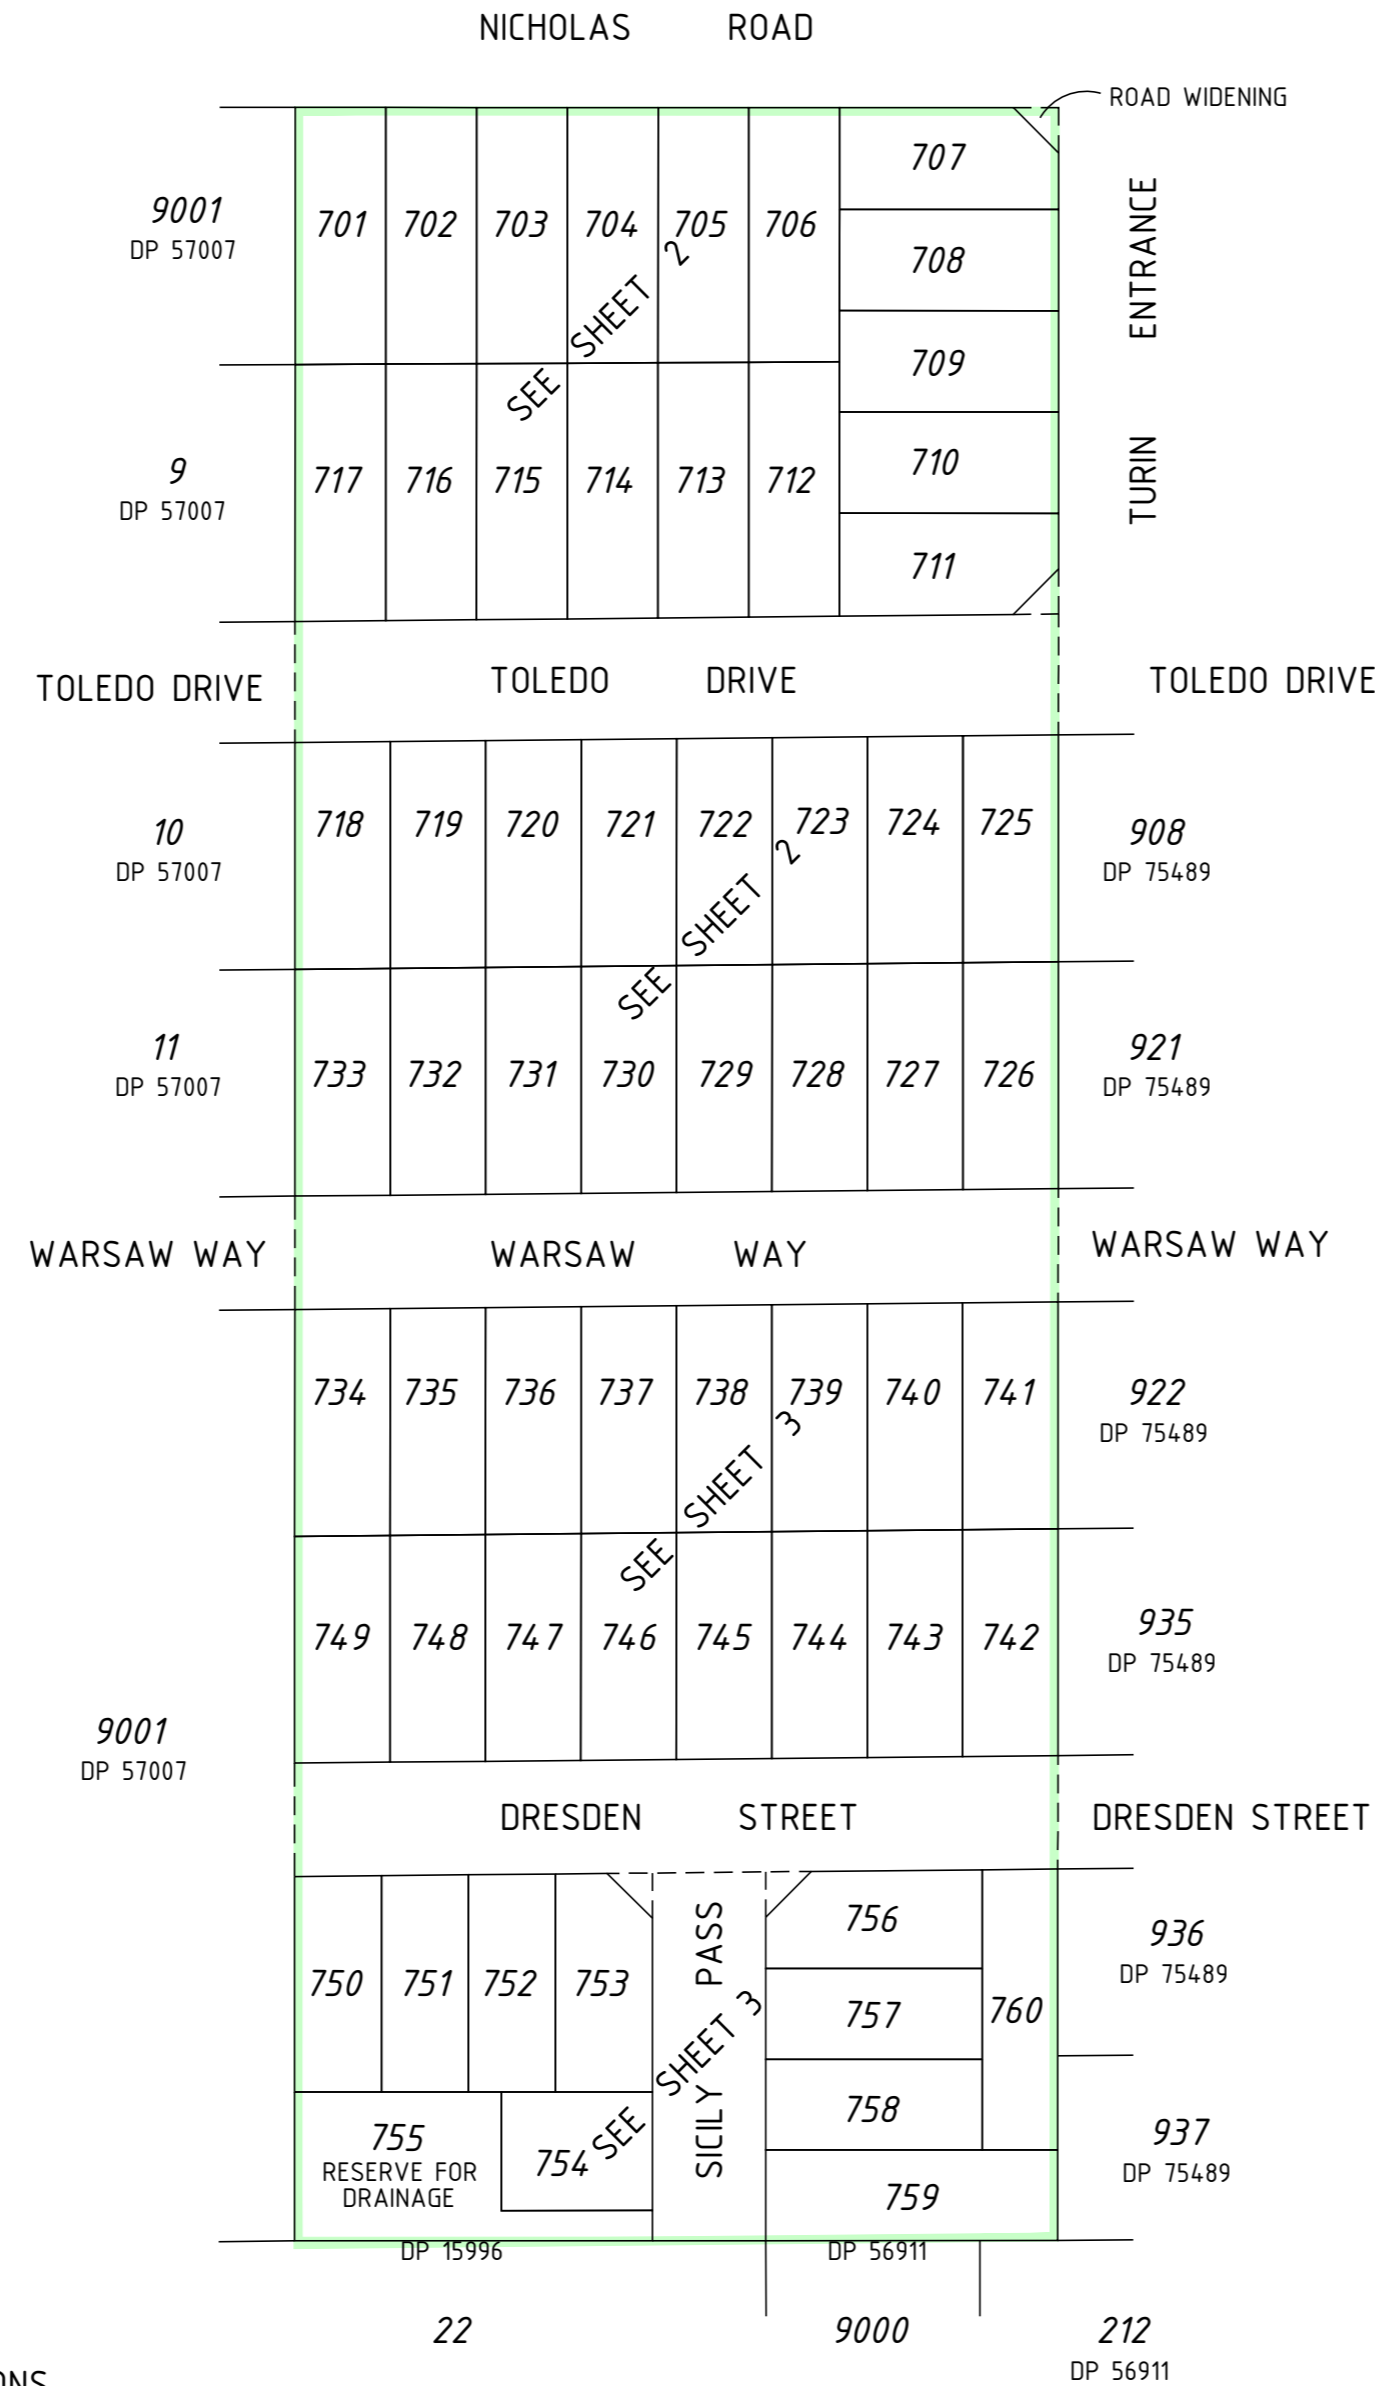

TYPE FREEHOLD S.S.A. YES

PURPOSE SUBDIVISION

PLAN OF
**LOTS 701-760, ROADS
& ROAD WIDENING**

FORMER TENURE
LOT 78 ON P 6962
C/T 1367/279

LOCAL AUTHORITY
CITY OF WANNEROO

LOCALITY
HOCKING

D.O.L. FILE

FIELD RECORD

SURVEYOR'S CERTIFICATE - REG 54
I, SURVEYOR
hereby certify that this plan is accurate and is a correct
representation of the -
(a) *survey; and/or
(b) *calculations from measurements recorded in the field
records,
[* delete if inapplicable]
undertaken for the purposes of this plan and that it
complies with the relevant written law(s) in relation to
which it is lodged.

LICENSED SURVEYOR DATE

LOGGED

DATE FEE PAID ASSESS No.

I.S.C.

EXAMINED

DATE

WESTERN AUSTRALIAN PLANNING COMMISSION
FILE NOT YET ISSUED

Delegated under S.16 P&D Act 2005 DATE

IN ORDER FOR DEALINGS
SUBJECT TO

FOR INSPECTOR OF PLANS AND SURVEYS DATE

APPROVED

INSPECTOR OF PLANS AND SURVEYS DATE
(S. 18 Licensed Surveyors Act 1909)




DEPOSITED PLAN
405640
PRELIMINARY
SHEET 1 OF 3 SHEETS
VERSION 1

INTERESTS AND NOTIFICATIONS

SUBJECT	PURPOSE	STATUTORY REFERENCE	ORIGIN	LAND BURDENED	BENEFIT TO	COMMENTS
	RESTRICTIVE COVENANT	SEC 136D OF THE TLA	THIS PLAN & DOC	ALL LOTS EXCEPT LOT 755	ALL LOTS EXCEPT LOT 755	
LOT 755	RESERVE FOR DRAINAGE	VESTS IN THE CROWN UNDER SEC 152 OF THE P & D ACT				
	NOTIFICATION	SEC 165 OF THE P & D ACT	DOC	LOTS 701-717, 720-730 & 739 -743	OPERATING MARKET GARDENS	

DRAFT ONLY
PRELIMINARY
VERSION D


THIS PLAN IS SUBJECT TO A WAPC CONDITIONAL APPROVAL BEING ISSUED.
ADDITIONAL EASEMENTS/ENCUMBRANCES MAY BE REQUIRED.

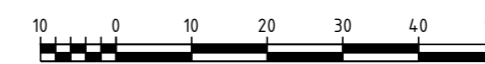


1:1000 @ A2

HELD BY LANDGATE IN DIGITAL FORMAT ONLY

NICHOLAS ROAD

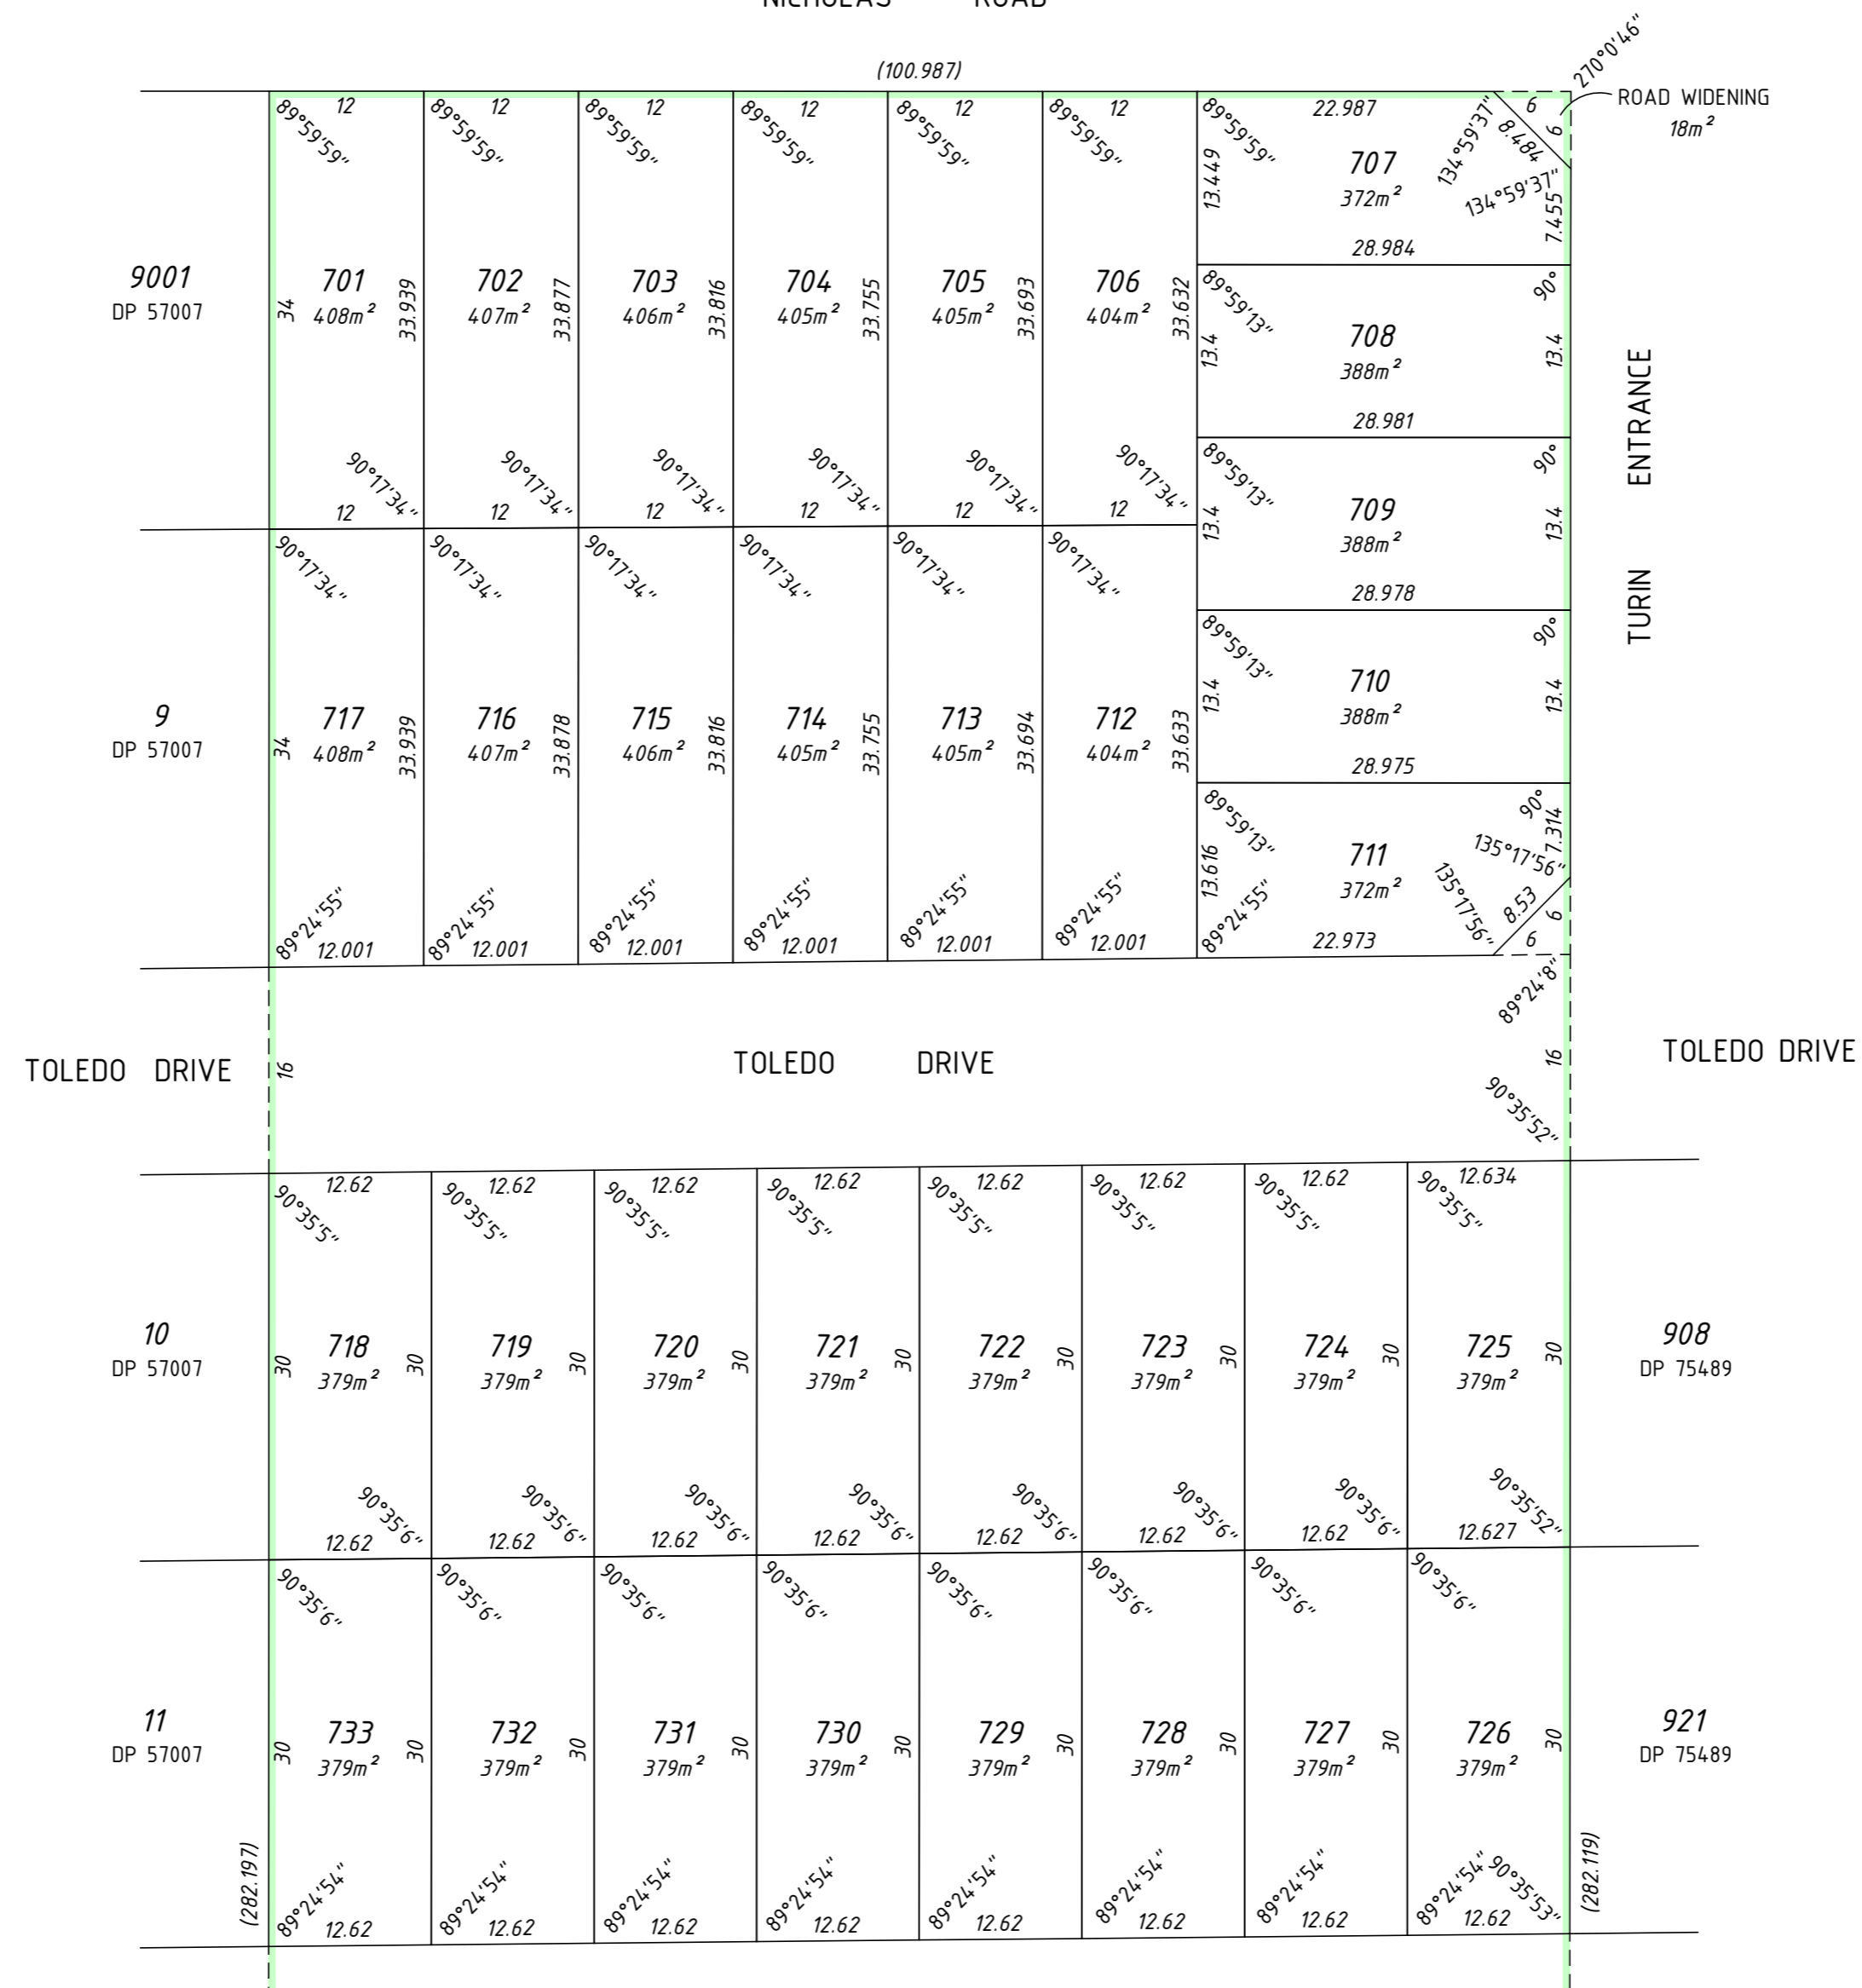

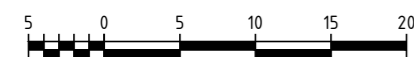

SEE SHEET 2




1:500 @ A2

HELD BY LANDGATE IN DIGITAL FORMAT ONLY

LICENSED SURVEYOR	DATE
	
DEPOSITED PLAN 405640 PRELIMINARY SHEET 2 OF 3 SHEETS VERSION 1	


FOR HEADING SEE SHEET 1

SEE SHEET 1

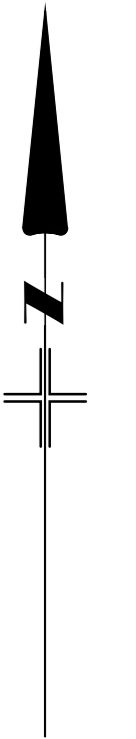

1:500 @ A2

HELD BY LANDGATE IN DIGITAL FORMAT ONLY

LICENSED SURVEYOR	DATE
	
DEPOSITED PLAN 405640 PRELIMINARY SHEET 3 OF 3 SHEETS VERSION 1	