

SURVEY-STRATA PLAN

77968

SHEET 1 OF 1 SHEET

PLAN OF
LOT 24 ON D 28528
 CERTIFICATE OF TITLE
 Vol. 2078 Fol. 449
 LOCAL GOVERNMENT
 CITY OF STIRLING
 FIELD RECORD
 147520

NAME OF SCHEME
 74 STONEHAM STREET,
 JOONDANNA

ADDRESS OF PARCEL
 74 STONEHAM STREET,
 JOONDANNA, 6060

MANAGEMENT STATEMENT NO

SURVEYOR'S CERTIFICATE - REG 54
W M SCANLAN
 I, _____
 hereby certify that this plan is accurate and is a correct
 representation of the -
 (a) *survey; and/or
 (b) *calculations from measurements recorded in the field
 records,
 [* delete if inapplicable]
 undertaken for the purposes of this plan and that it
 complies with the relevant written law(s) in relation to
 which it is lodged.

LICENSED SURVEYOR DATE

LODGED

DATE FEE PAID ASSESS No.

EXAMINED

DATE

WESTERN AUSTRALIAN PLANNING COMMISSION
 W.A.P.C. REF: 1232 - 18
 Certificate of Approval of W.A.P.C. under Section 25B(2) of
 Strata Titles Act 1985

Delegated under S.16 P&D Act 2005 DATE

PLAN APPROVED

INSPECTOR OF PLANS AND SURVEYS DATE
 (S. 18 Licensed Surveyors Act 1909)

IN ORDER FOR DEALINGS

SUBJECT TO

FOR REGISTRAR OF TITLES DATE


REGISTERED

APPLICATION

DATE REGISTRAR OF TITLES SEAL



| VER. | AMENDMENT | AUTHORISED BY | DATE |
|------|-----------|---------------|------|
| | | | |

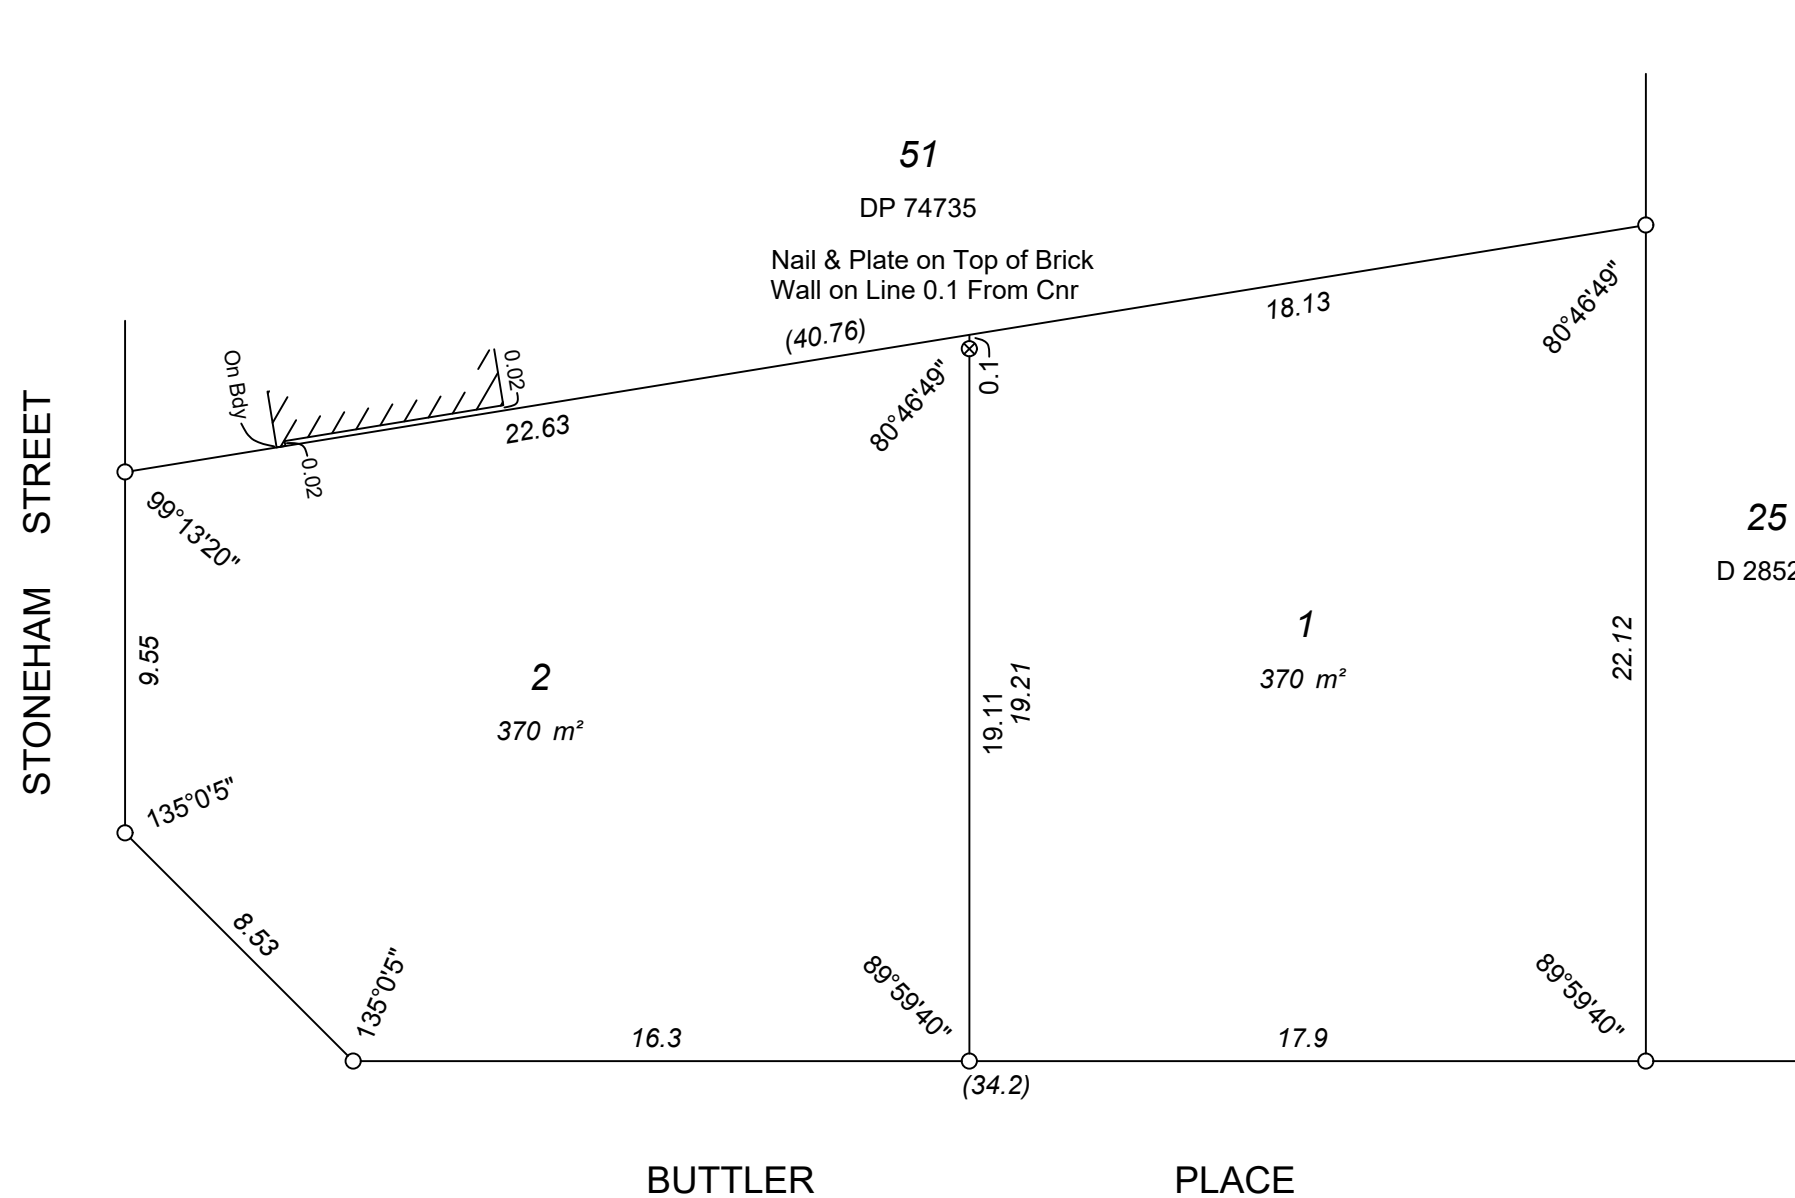


INTERESTS AND NOTIFICATIONS

| SUBJECT | PURPOSE | STATUTORY REFERENCE | ORIGIN | LAND BURDENED | BENEFIT TO | COMMENTS |
|---------|---------|---------------------|--------|---------------|------------|----------|
| | | | | | | |
| | | | | | | |

SCANLAN
 SURVEYS PTY LTD
 LICENSED SURVEYORS
 P O BOX 429 MIDLAND 6936
 PH: 08 9250 2261 FAX: 08 9274 6206
 Email : bill@scanlansurveys.com.au
 8145/18/2 LF

Scale 1:200 @ A3

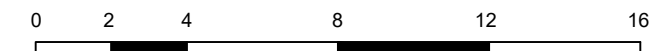

HELD BY LANDGATE IN DIGITAL FORMAT ONLY