


|         |           |               |      |
|---------|-----------|---------------|------|
| VERSION | AMENDMENT | AUTHORISED BY | DATE |
|         |           |               |      |

HELD BY LANDGATE IN DIGITAL FORMAT ONLY  
LIMITED IN DEPTH TO 60.96 METRES

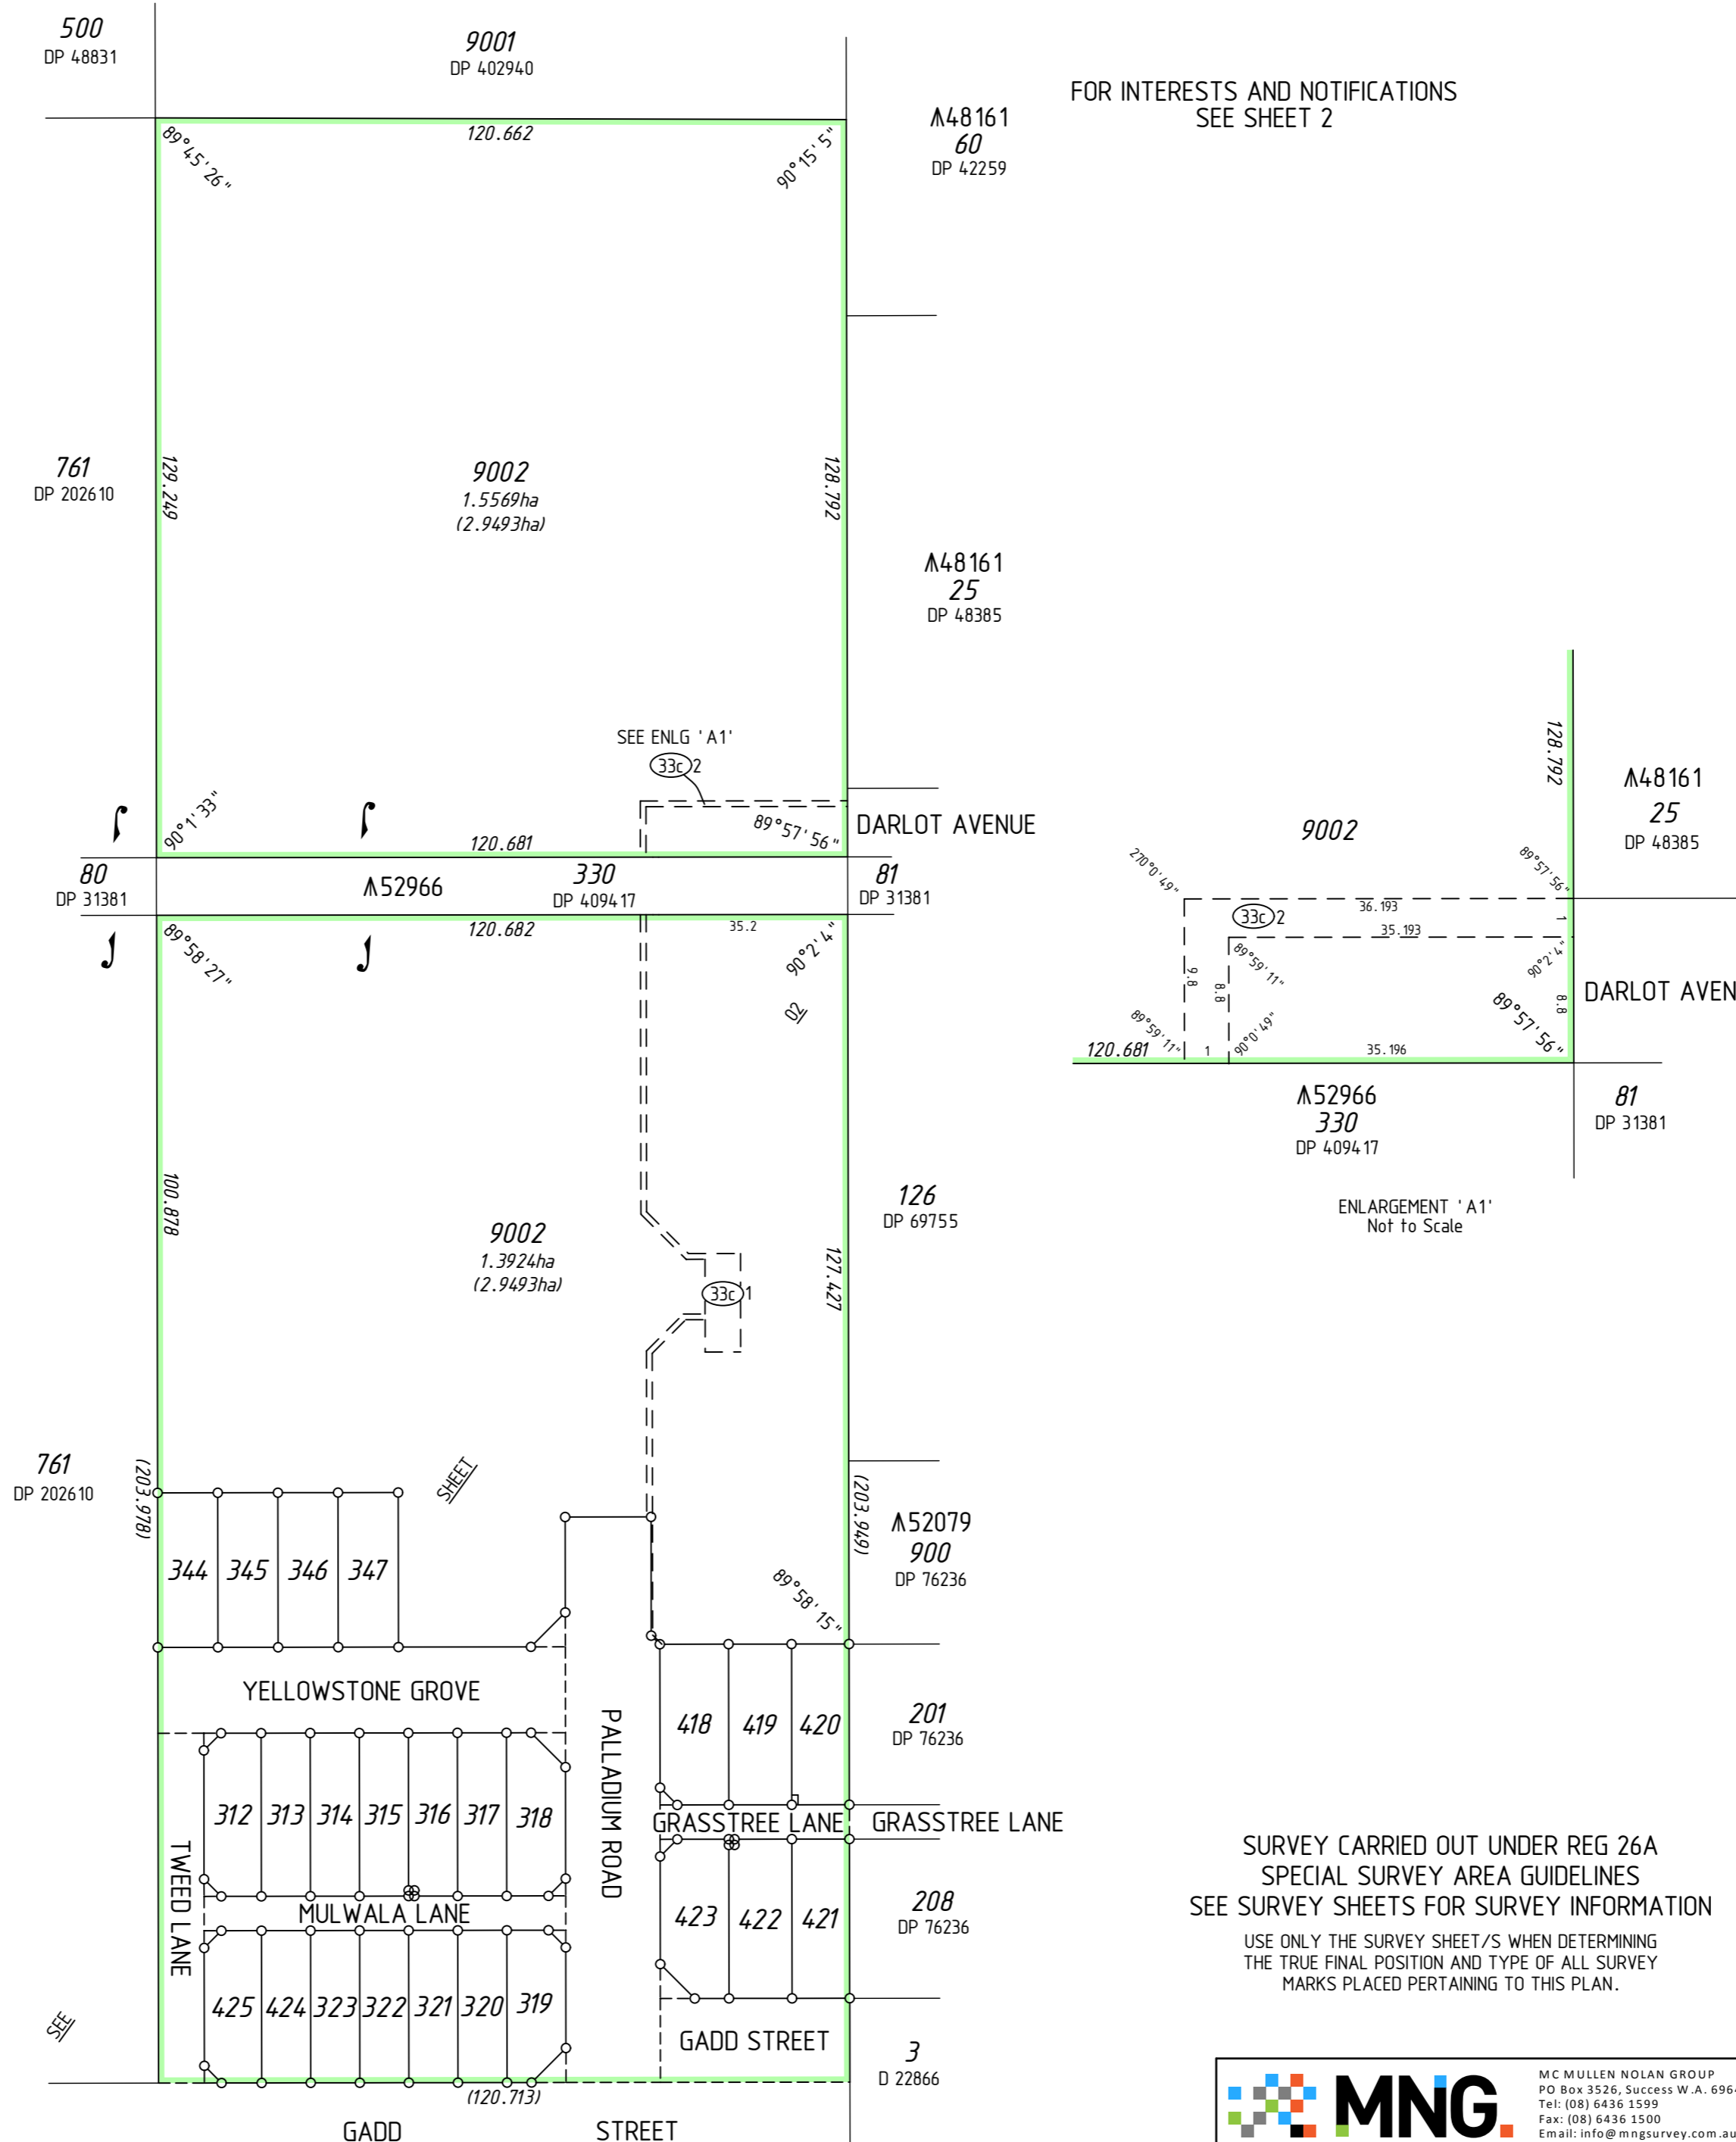

|                 |  |        |     |
|-----------------|--|--------|-----|
| TYPE            | FREEHOLD   | S.S.A. | YES |
| PURPOSE         | SUBDIVISION  |        |     |
| PLAN OF         | LOTS 312-323, 344-347, 418-425, 9002 ROADS AND EASEMENTS |        |     |
| FORMER TENURE   | LOT 1 ON DP 402940 C.T. 2844-799                         |        |     |
| LOCAL AUTHORITY | CITY OF COCKBURN   |        |     |
| LOCALITY        | SUCCESS  |        |     |
| D.O.L. FILE     |  |        |     |
| FIELD RECORD    | 127202   |        |     |

**SURVEYOR'S CERTIFICATE - REG 54**  
I, Nigel J. SIMPSON hereby certify that this plan is accurate and is a correct representation of the -  
(a) \*survey, and/or  
(b) \*calculations from measurements recorded in the field records, [\* delete if inapplicable]  
undertaken for the purposes of this plan and that it complies with the relevant written law(s) in relation to which it is lodged.

**FINAL**

LICENSED SURVEYOR DATE

|          |          |            |
|----------|----------|------------|
| LOGGED   |          |            |
| DATE     | FEE PAID | ASSESS No. |
| I.S.C.   |          |            |
| EXAMINED |          |            |
| DATE     |          |            |

WESTERN AUSTRALIAN PLANNING COMMISSION  
FILE 152098, 153467

Delegated under S. 16 P&D Act 2005 DATE

IN ORDER FOR DEALINGS

SUBJECT TO


FOR INSPECTOR OF PLANS AND SURVEYS DATE

APPROVED REG26A (4)

INSPECTOR OF PLANS AND SURVEYS DATE  
(S. 18 Licensed Surveyors Act 1909)



DEPOSITED PLAN  
**4 12672**  
SHEET 01 OF 02 SHEETS  
(PLUS SURVEY SHEETS)  
VERSION 1

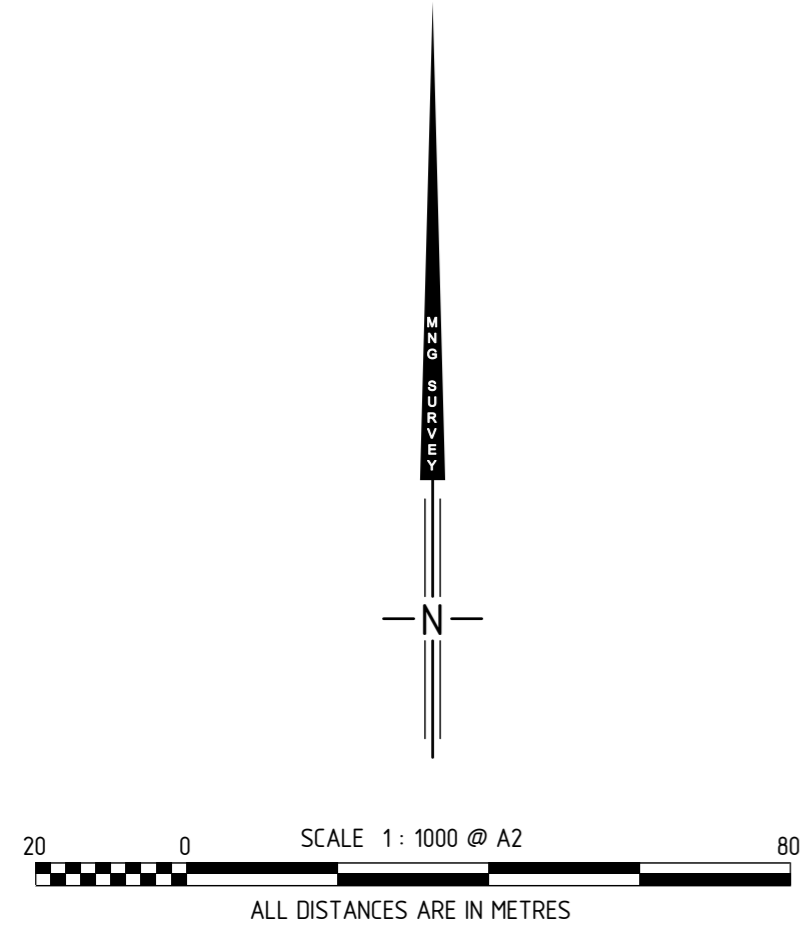


SURVEY CARRIED OUT UNDER REG 26A  
SPECIAL SURVEY AREA GUIDELINES  
SEE SURVEY SHEETS FOR SURVEY INFORMATION  
USE ONLY THE SURVEY SHEET/S WHEN DETERMINING  
THE TRUE FINAL POSITION AND TYPE OF ALL SURVEY  
MARKS PLACED PERTAINING TO THIS PLAN.


MC MULLEN NOLAN GROUP  
PO Box 3526, Success W.A. 6964  
Tel: (08) 6436 1599  
Fax: (08) 6436 1500  
Email: info@mngsurvey.com.au

MNG Ref : 98593dp-014e - Stage 1A - DP4.12672.CSD


FOR HEADING SEE SHEET 1

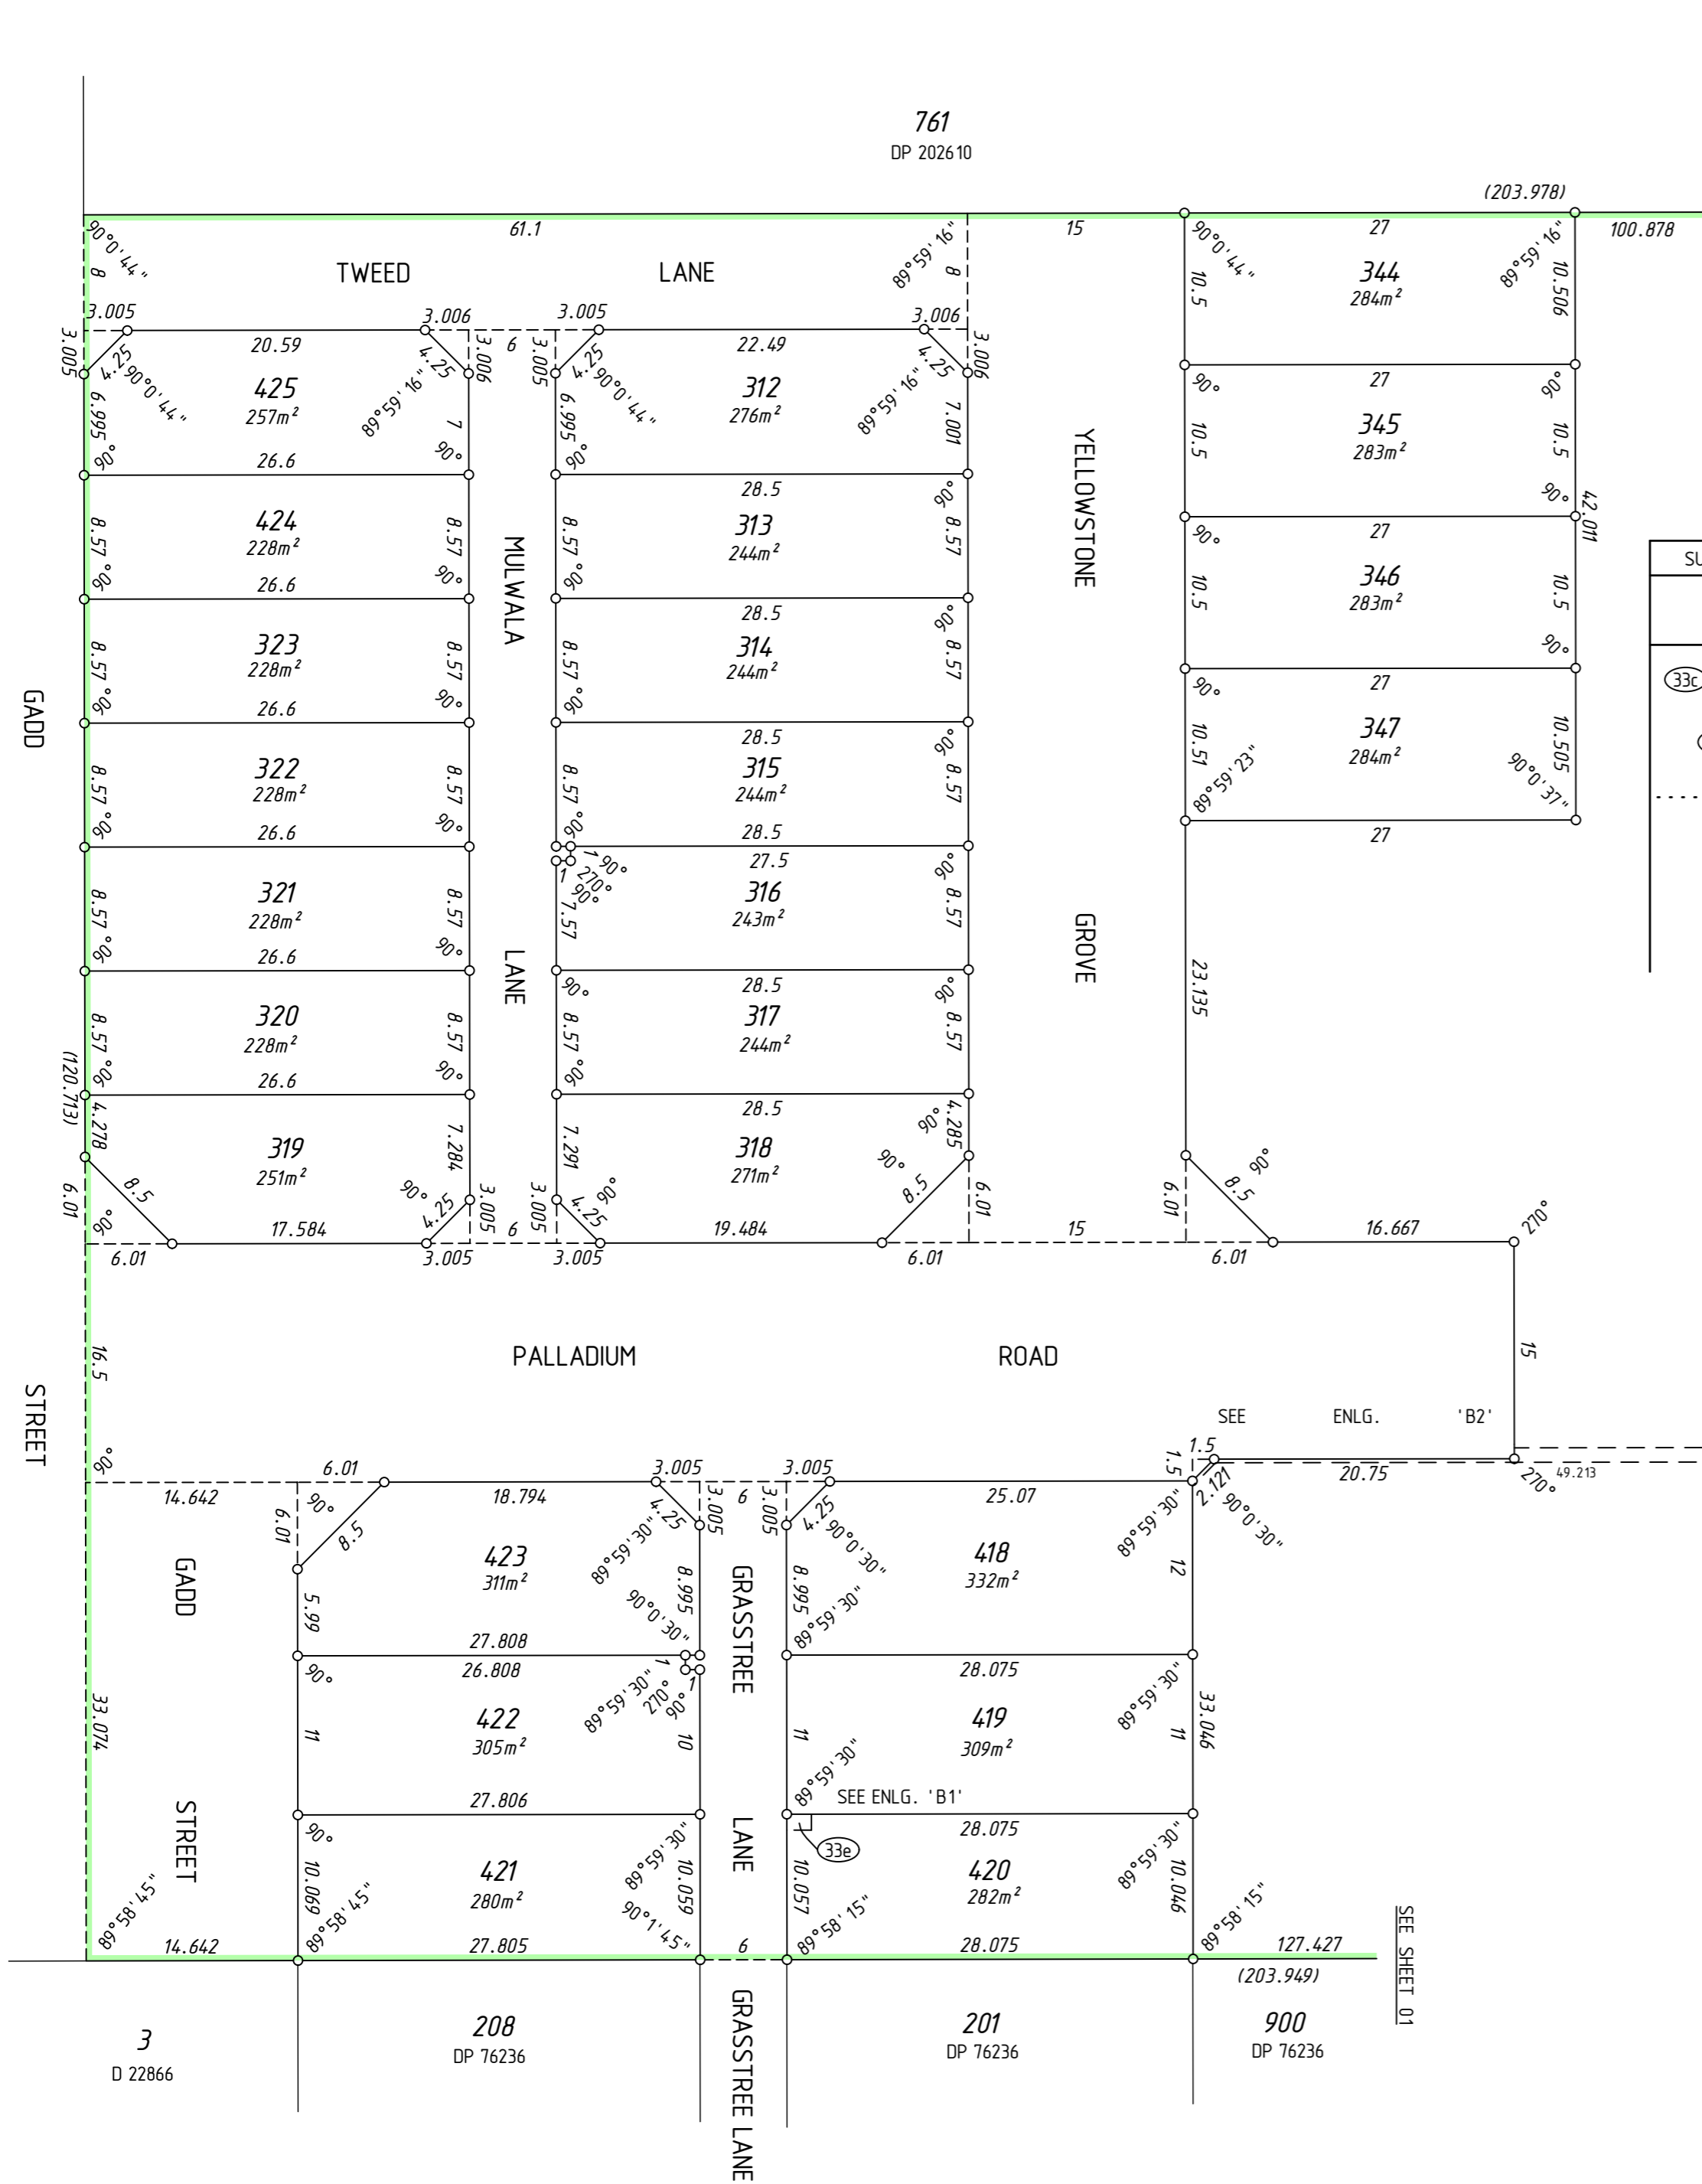

SEE SHEET 01

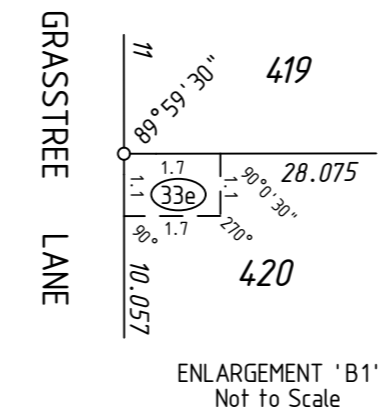

ENLARGEMENT 'B1'  
Not to Scale

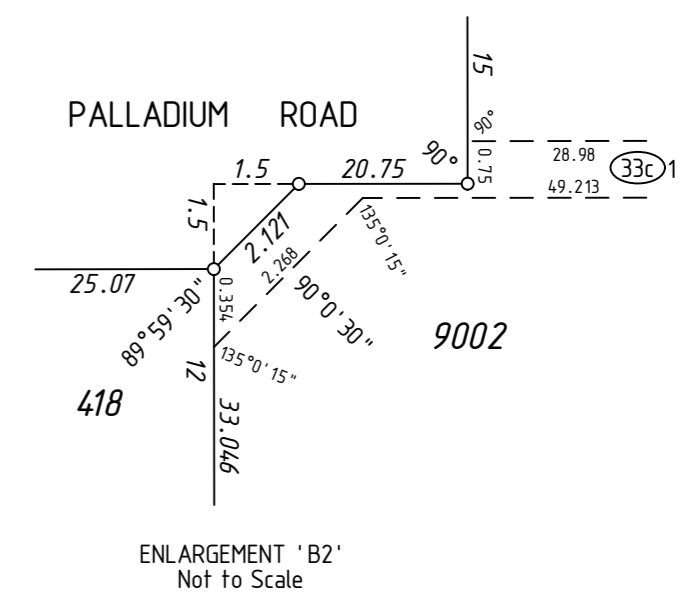


ENLARGEMENT 'B2'  
Not to Scale

INTERESTS AND NOTIFICATIONS


| SUBJECT          | PURPOSE                                       | STATUTORY REFERENCE                   | ORIGIN    | LAND BURDENED        | BENEFIT TO                       | COMMENTS               |
|------------------|---|---------------------------------------|-----------|----------------------|----------------------------------|------------------------|
| (33c) 1, (33c) 2 | EASEMENT (Electricity Supply)                 | SEC 167 OF THE P. & D. ACT REG 33 (c) | THIS PLAN | LOT 9002             | ELECTRICITY NETWORKS CORPORATION |                        |
| (33e)            | EASEMENT (Telecommunications Supply Services) | SEC 167 OF THE P. & D. ACT REG 33 (d) | THIS PLAN | LOT 420              | N.B.N. Co.                       |                        |
|                  | NOTIFICATION                                  | SEC 70A OF THE T.L.A                  | DOC       | ALL LOTS EXCEPT 9002 |                                  | MIDGE                  |
|                  | NOTIFICATION                                  | SEC 70A OF THE T.L.A                  | DOC       | ALL LOTS EXCEPT 9002 |                                  | BUSHFIRE MANAGEMENT    |
|                  | NOTIFICATION                                  | SEC 165 OF THE P. & D. ACT            | DOC       | ALL LOTS EXCEPT 9002 |                                  | MOSQUITO BREEDING AREA |

9002

SEE SHEET 01

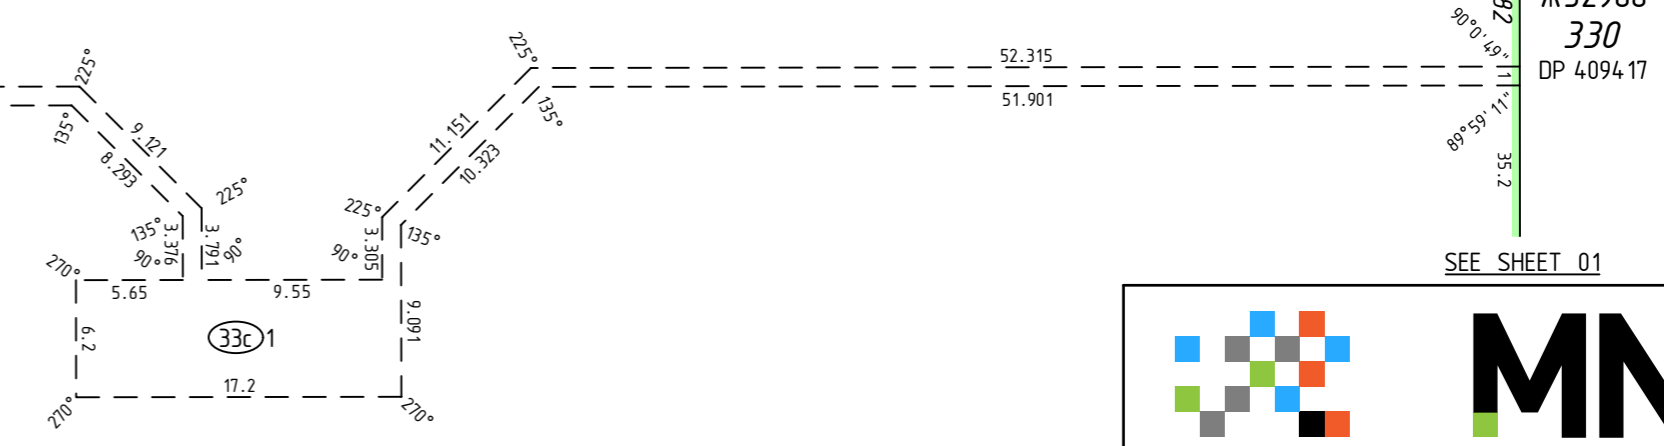

SEE SHEET 01

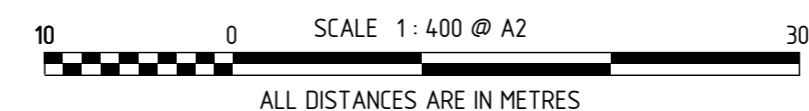

SURVEY CARRIED OUT UNDER REG 26A  
SPECIAL SURVEY AREA GUIDELINES  
SEE SURVEY SHEETS FOR SURVEY INFORMATION  
USE ONLY THE SURVEY SHEET/S WHEN DETERMINING  
THE TRUE FINAL POSITION AND TYPE OF ALL SURVEY  
MARKS PLACED PERTAINING TO THIS PLAN.



MNG Ref : 98593dp-014e - Stage 1A - DP4 12672.CSD

---

**FINAL**

LICENSED SURVEYOR

DATE

---



GOVERNMENT OF  
WESTERN AUSTRALIA



---

DEPOSITED PLAN

**4 12672**

SHEET 02 OF 02 SHEETS  
VERSION 1

FOR HEADING SEE SHEET 1

THIS SURVEY SHEET WILL BE  
REPLACED BY THE SURVEY DATA



MNG Ref: 98593dp-014e



GOVERNMENT OF  
WESTERN AUSTRALIA



DEPOSITED PLAN

**4 12672**

SURVEY SHEET