


VER.	AMENDMENT	AUTHORISED BY	DATE

LIMITED IN DEPTH TO 60.96 METRES

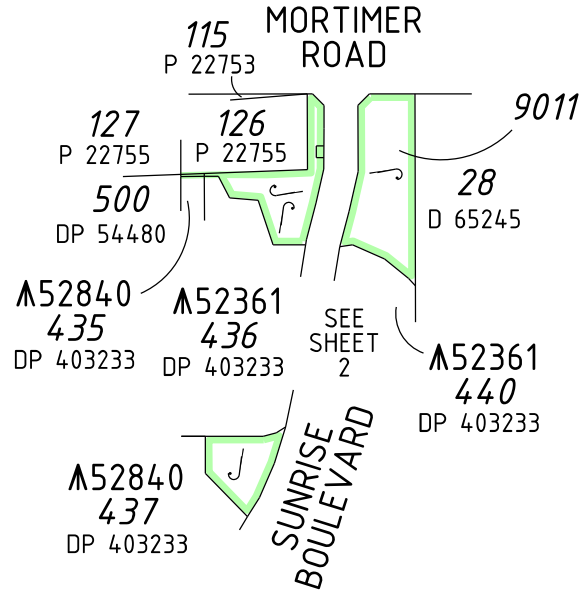

INTERESTS AND NOTIFICATIONS


SUBJECT	PURPOSE	STATUTORY REFERENCE	ORIGIN	LAND BURDENED	BENEFIT TO	COMMENTS
(V1)	EASEMENT		DOC B912600	LOT 9011	STATE ENERGY COMMISSION OF WA	Z NOTE: THE DIMENSIONS AND POSITIONS OF THIS EASEMENT ARE BASED ON ACCURATE SURVEYED ALIGNMENTS SEE FB 116883
(33b) E	EASEMENT (SEWERAGE)	SEC 167 OF THE P & D ACT, REG 33(b)	DP 72798	LOTS 503 & 505-511	WATER CORPORATION	
(33c)	EASEMENT (ELECTRICITY SUPPLY)	SEC 167 OF THE P & D ACT, REG 33(c)	DP 72798	LOT 9011	ELECTRICITY NETWORKS CORPORATION	
	RESTRICTIVE COVENANT	SEC 136D OF THE TLA	THIS PLAN & DOC	ALL LOTS EXCEPT LOT 9011	ALL LOTS EXCEPT LOT 9011	
	NOTIFICATION	SEC 70A OF THE TLA	DOC	LOTS 464-467, 470-473, 482-488 & 503-511		CITY OF KWINANA (TRANSPORT NOISE)
	NOTIFICATION	SEC 70A OF THE TLA	DOC	LOTS 466, 467 & 470-488		CITY OF KWINANA (FIRE MANAGEMENT PLAN)
	NOTIFICATION	SEC 70A OF THE TLA	DOC	ALL LOTS EXCEPT LOT 9011		CITY OF KWINANA (LIVESTOCK YARD ODOUR EMISSION)

SEE SURVEY SHEET(S) FOR SURVEY INFORMATION

SURVEY CARRIED OUT UNDER REG 26A
SPECIAL SURVEY AREA GUIDELINES

PRELIMINARY ONLY UNLODGED VERSION
SUBJECT TO LANDGATE AUDIT

This plan is
-Current as at 17.05.2018
-Subject to change without notice
-Not intended for design use, a LANDGATE CERTIFIED
CORRECT copy should be obtained for such purposes.

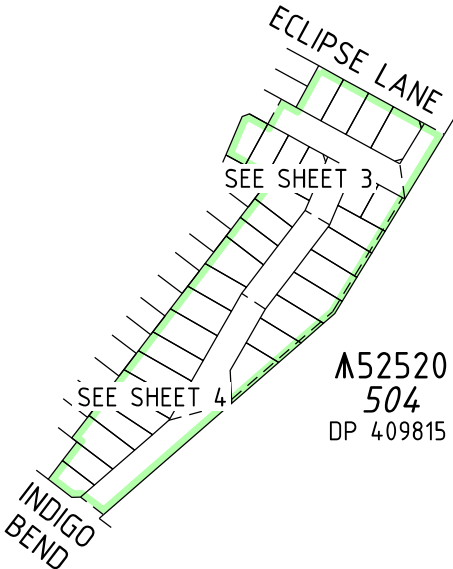

SCALE: 1:4000 AT A2 SIZE

S:\Projects\12\12440\carto\statutory drafting\dp413864-S088-12440dp15\12440dp15.dgn
12440 wellard-21-180110-dp15.acs FP-12440-061-VER 1.0

TYPE FREEHOLD S.S.A. YES/NO

PURPOSE SUBDIVISION

PLAN OF

LOTS 464-467, 470-488,
503-511, 9011, ROADS
& RESTRICTIVE COVENANT

FORMER TENURE D.O.L. FILE

LOT 9010
DP 409033
C/T 2907/176

LOCAL AUTHORITY
CITY OF KWINANA

LOCALITY
WELLARD

FIELD RECORD 116882, 116883

SURVEYOR'S CERTIFICATE - REG 54

I, GREGORY JOHN IRELAND
hereby certify that this plan is accurate and is a correct
representation of the -
(a) *survey; and/or
(b) *calculations from measurements recorded in the field
records,
[* delete if inapplicable]
undertaken for the purposes of this plan and that it
complies with the relevant written law(s) in relation to
which it is lodged.

LICENSED SURVEYOR DATE

LODGED

DATE FEE PAID ASSESS No.

I.S.C.

EXAMINED

DATE

WESTERN AUSTRALIAN PLANNING COMMISSION

FILE 151399

Delegated under S.16 P&D Act 2005 DATE

IN ORDER FOR DEALINGS

SUBJECT TO

FOR INSPECTOR OF PLANS AND SURVEYS DATE

APPROVED REG 26A (4)

INSPECTOR OF PLANS AND SURVEYS/AUTHORISED LAND OFFICER DATE





DEPOSITED PLAN

413864

SHEET 1 OF 4 SHEETS - VERSION 1
(PLUS SURVEY SHEETS)


FOR HEADING SEE SHEET 1
FOR INTERESTS AND NOTIFICATIONS SEE SHEET 1
LIMITED IN DEPTH TO 60.96 METRES

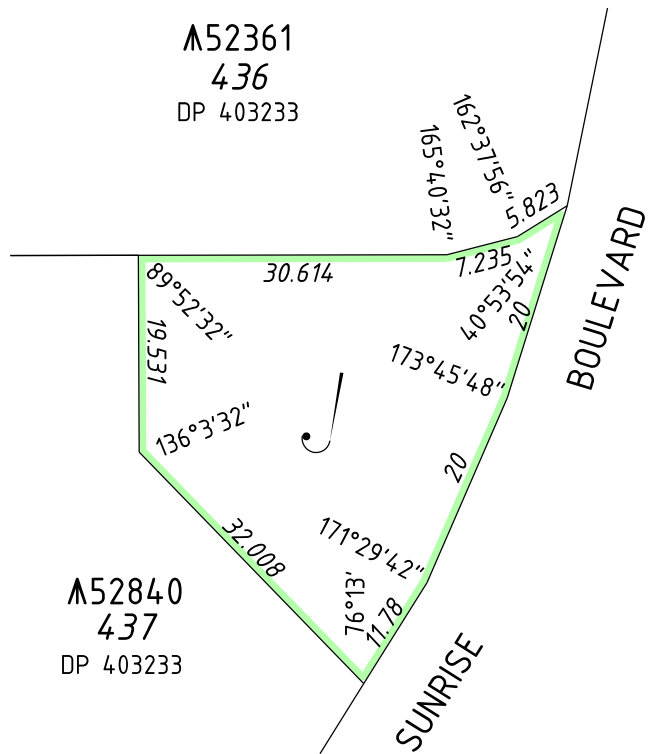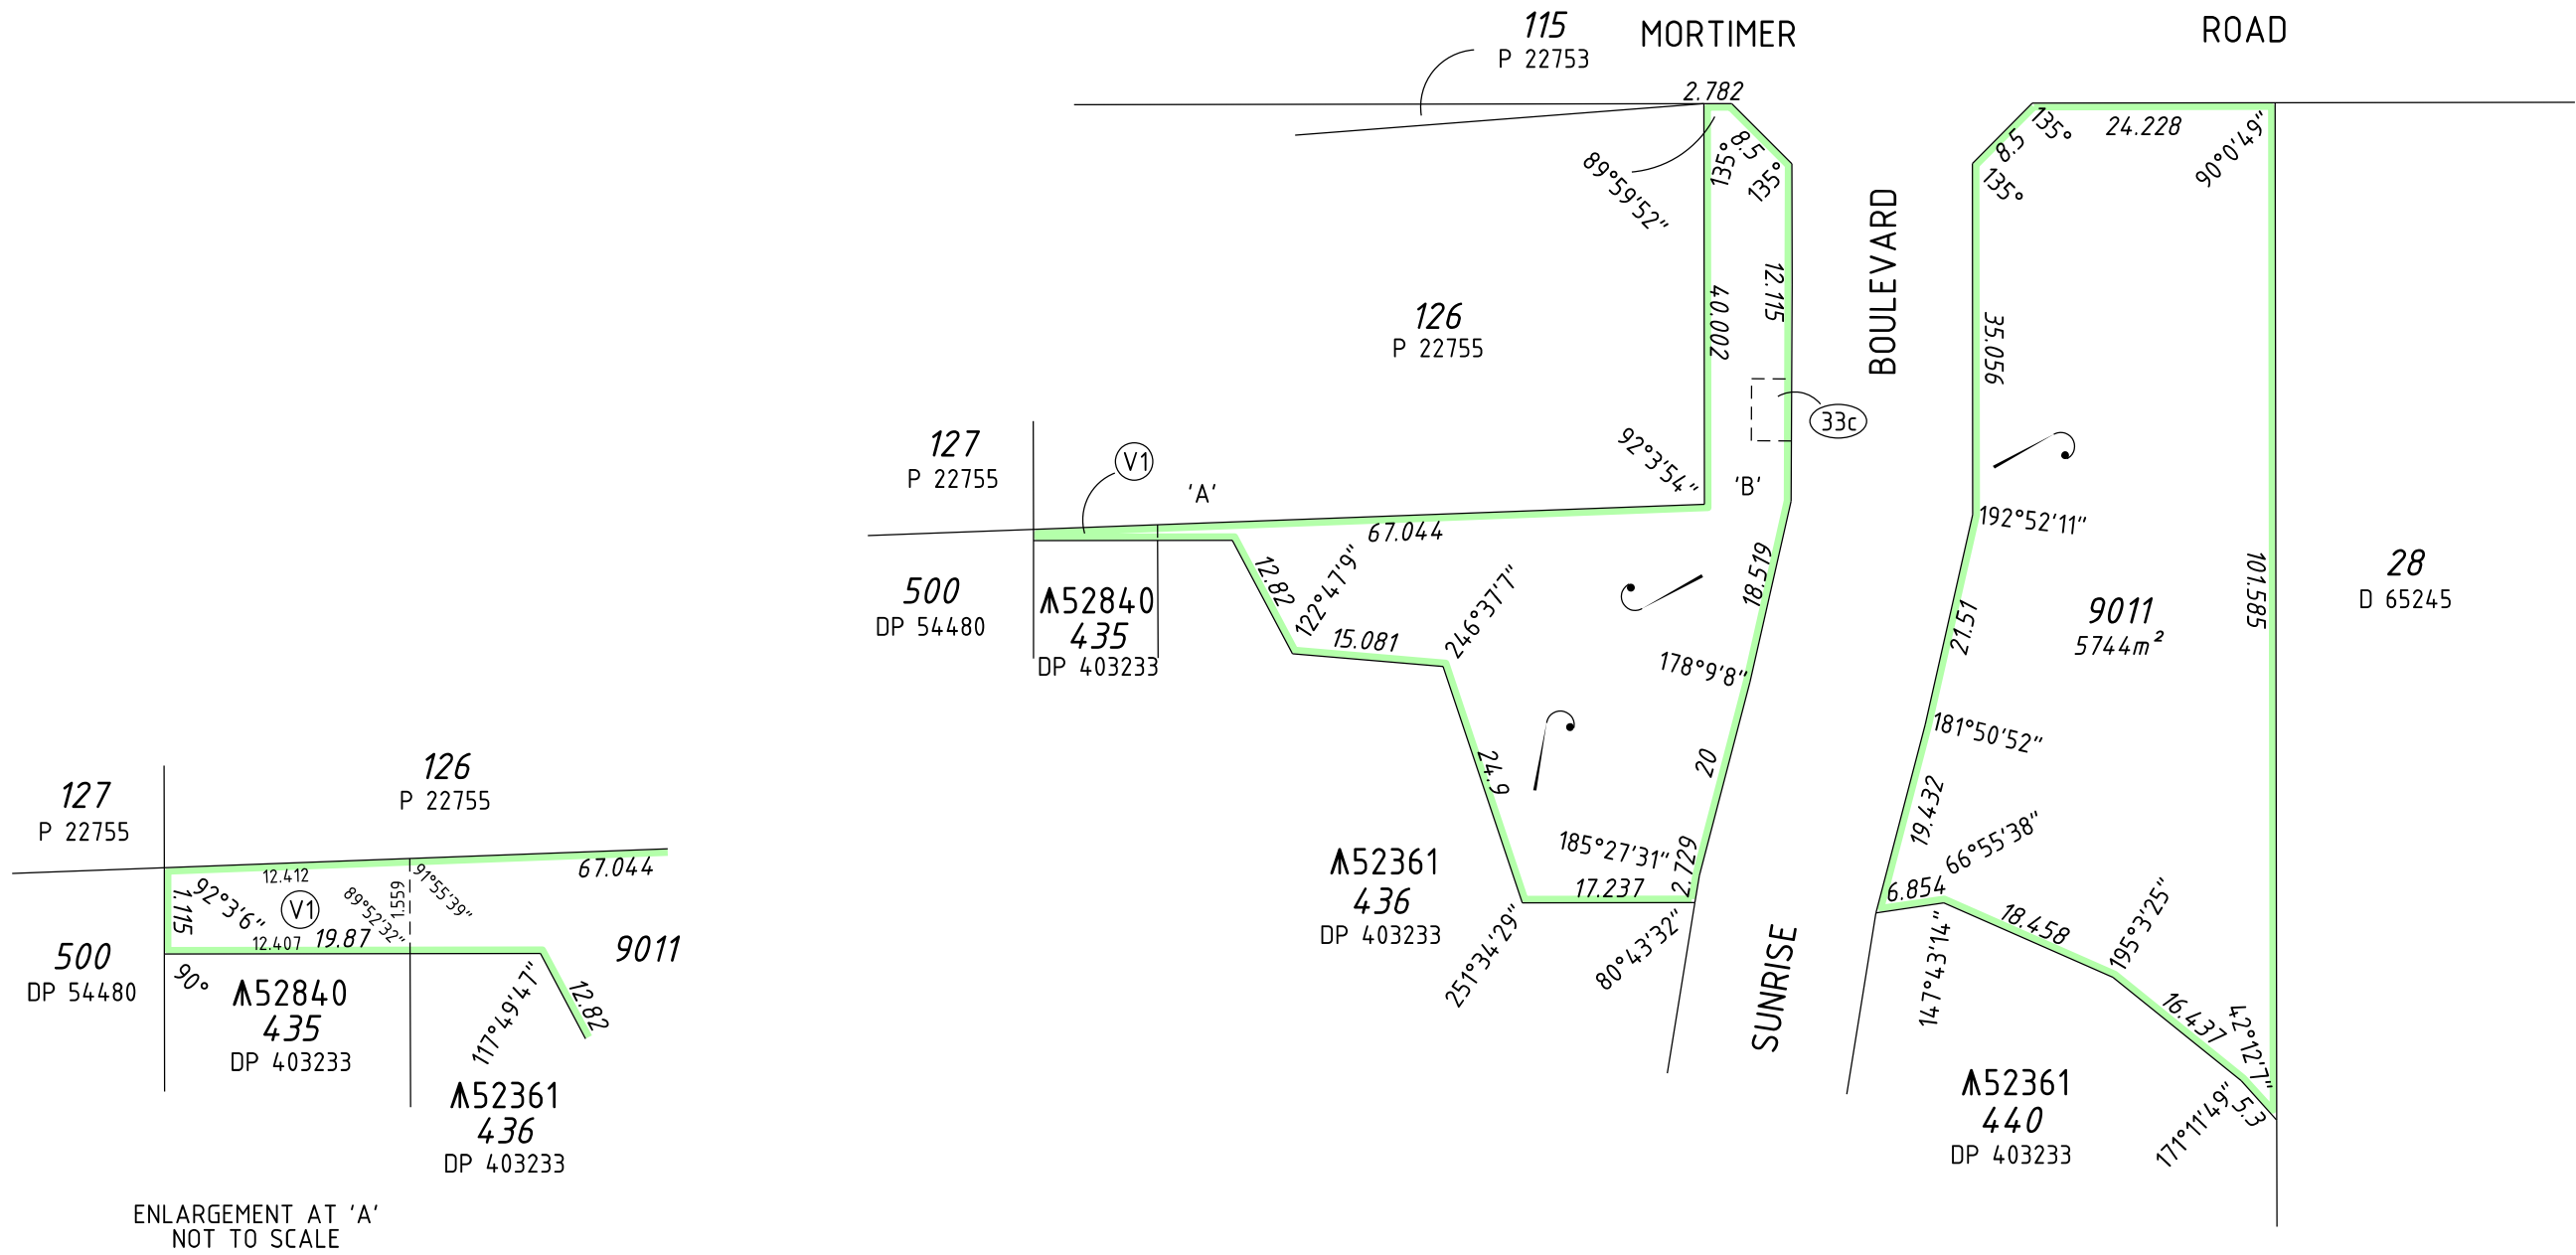

PRELIMINARY ONLY UNLODGED VERSION
SUBJECT TO LANDGATE AUDIT

This plan is
-Current as at 17.05.2018
-Subject to change without notice
-Not intended for design use, a LANDGATE CERTIFIED
CORRECT copy should be obtained for such purposes.

HELD BY LANDGATE IN DIGITAL FORMAT ONLY

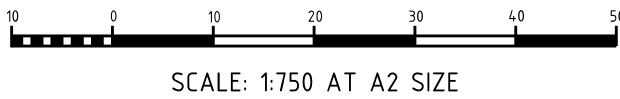

SCALE: 1:750 AT A2 SIZE

veris
(08) 6241 3333
www.veris.com.au
12440dp15(sheet 2).dgn
FP-12440-061-VER 1.0

LICENSED SURVEYOR	DATE
 GOVERNMENT OF WESTERN AUSTRALIA	 Landgate
DEPOSITED PLAN 413864 SHEET 2 OF 4 SHEETS - VERSION 1 (PLUS SURVEY SHEETS)	


FOR HEADING SEE SHEET 1
FOR INTERESTS AND NOTIFICATIONS SEE SHEET 1
LIMITED IN DEPTH TO 60.96 METRES



PRELIMINARY ONLY UNLODGED VERSION
SUBJECT TO LANDGATE AUDIT

This plan is
-Current as at 17.05.2018
-Subject to change without notice
-Not intended for design use, a LANDGATE CERTIFIED
CORRECT copy should be obtained for such purposes.

HELD BY LANDGATE IN DIGITAL FORMAT ONLY

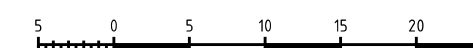

SCALE: 1:500 AT A2 SIZE

veris

VERIS
(08) 6241 3333
www.veris.com.au
12440dp15(sheet 3).dgn
FP-12440-061-VER 1.0

LICENSED SURVEYOR

DATE



GOVERNMENT OF
WESTERN AUSTRALIA




DEPOSITED PLAN

413864

SHEET 3 OF 4 SHEETS - VERSION 1
(PLUS SURVEY SHEETS)


FOR HEADING SEE SHEET 1
FOR INTERESTS AND NOTIFICATIONS SEE SHEET 1
LIMITED IN DEPTH TO 60.96 METRES

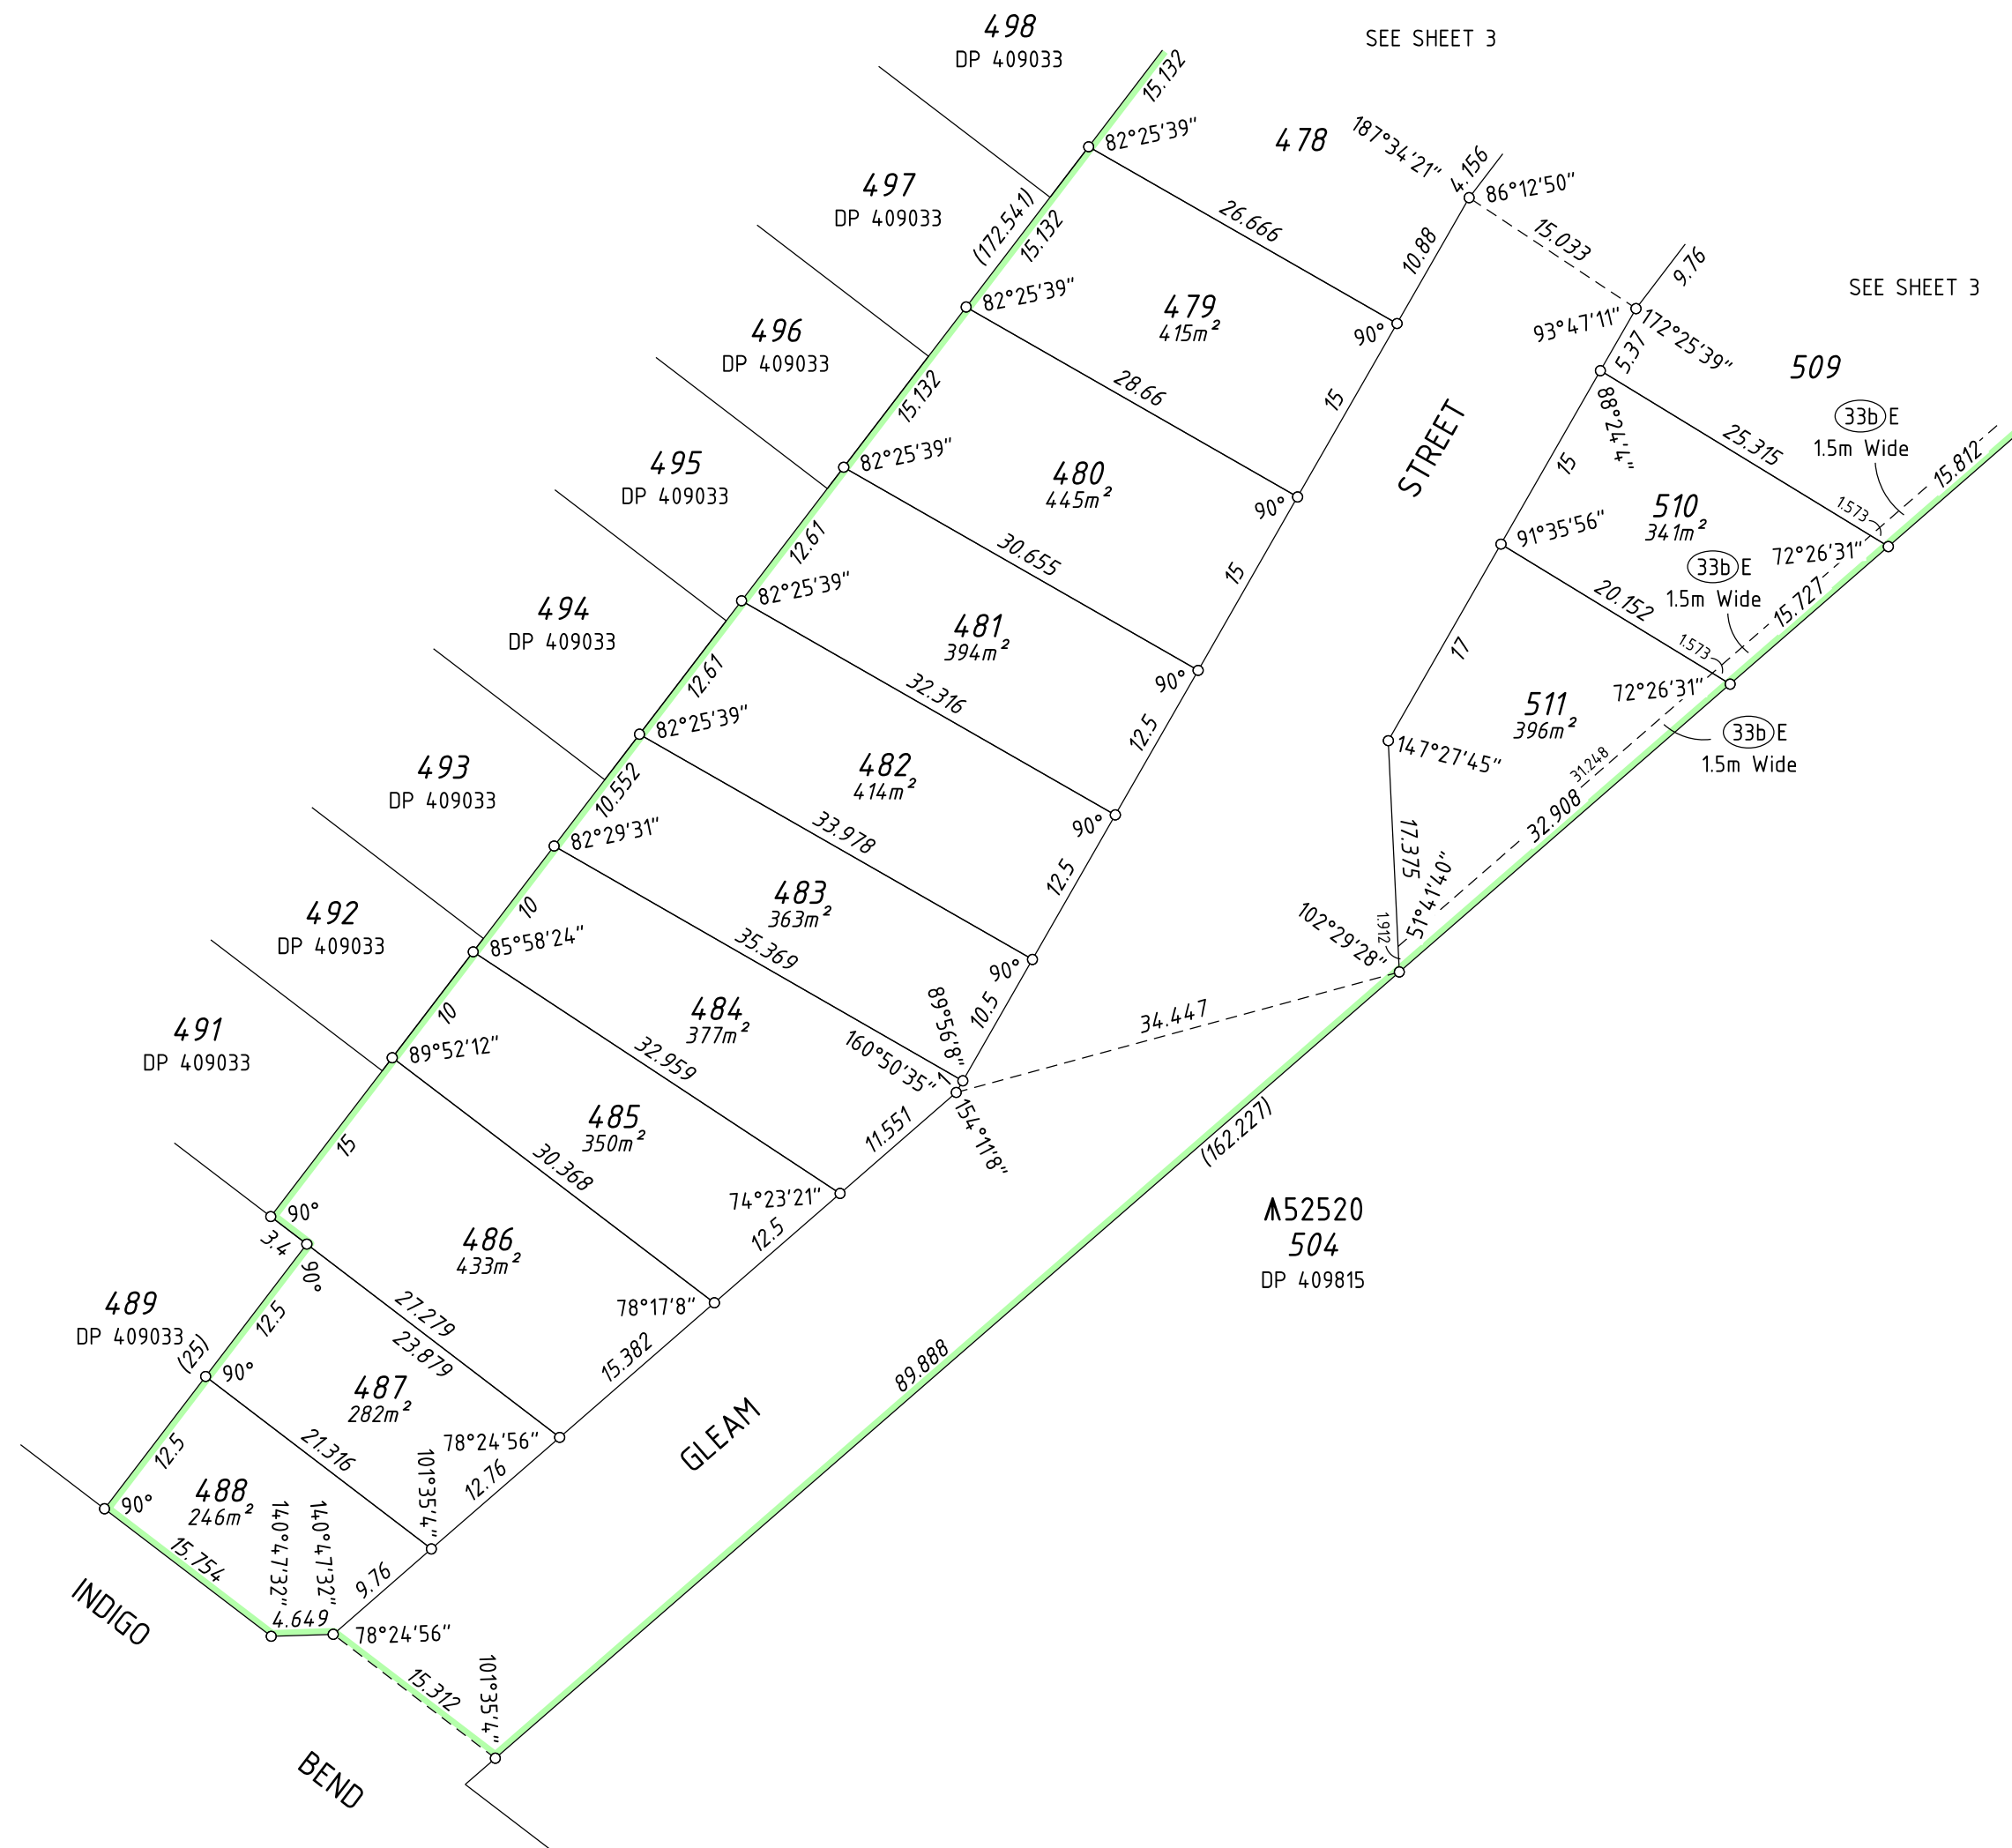

**PRELIMINARY ONLY UNLODGED VERSION
SUBJECT TO LANDGATE AUDIT**

This plan is
-Current as at 17.05.2018
-Subject to change without notice
-Not intended for design use, a **LANDGATE CERTIFIED**
CORRECT copy should be obtained for such purposes.

HELD BY LANDGATE IN DIGITAL FORMAT ONLY

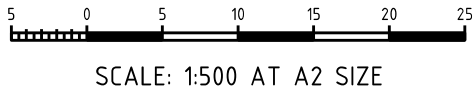

veris

VERIS
(08) 6241 3333
www.veris.com.au

12440dp15(sheet 4).dgn
FP-12440-061-VER 1.0

LICENSED SURVEYOR	DATE
 GOVERNMENT OF WESTERN AUSTRALIA	 Landgate
DEPOSITED PLAN 413864	
SHEET 4 OF 4 SHEETS - VERSION 1 (PLUS SURVEY SHEETS)	